
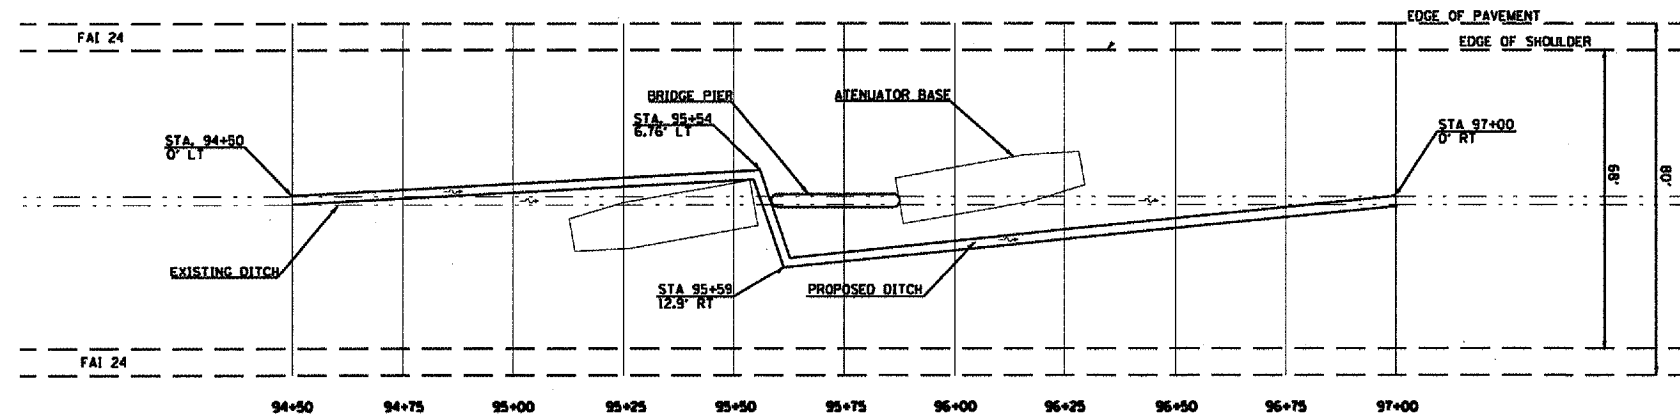


F.A. RTE.	SECTION	COUNTY	TOTAL SHEETS	SHEET NO.
VAR.	•	VARIOUS	17	10
STA. _____		TO STA. _____		
FED. ROAD DIST. NO. _____		ILLINOIS FED. AID PROJECT		

• D-9 SAFETY FY 08-2

## PIER IMPROVEMENTS AT SN 064-0013

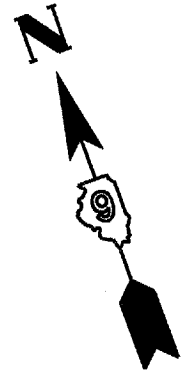

STATION	EXISTING FLOWLINE	PROPOSED FLOWLINE
94+50	403.25	403.25
94+75	403.13	403.03
95+00	402.98	402.81
95+25	402.76	402.59
95+50	402.55	402.40
95+75	402.10	402.12
96+00	401.71	401.93
96+25	401.56	401.71
96+50	401.36	401.49
96+75	401.13	401.27
97+00	400.84	400.84

PLOT DATE: 1/2/2008  
 FILE NAME: m:\projects\78045\78045.dwg  
 PLOT SCALE: 1/8"=1'-0"  
 USER NAME: mspandig