


DATE	
BY	
FINAL SURVEY	
SURVEYED	
PLOTTED	
NOTE BOOK	
AREAS CHECKED	
NO.	

DATE	
BY	
ORIGINAL SURVEY	
SURVEYED	
PLOTTED	
NOTE BOOK	
AREAS CHECKED	
NO.	

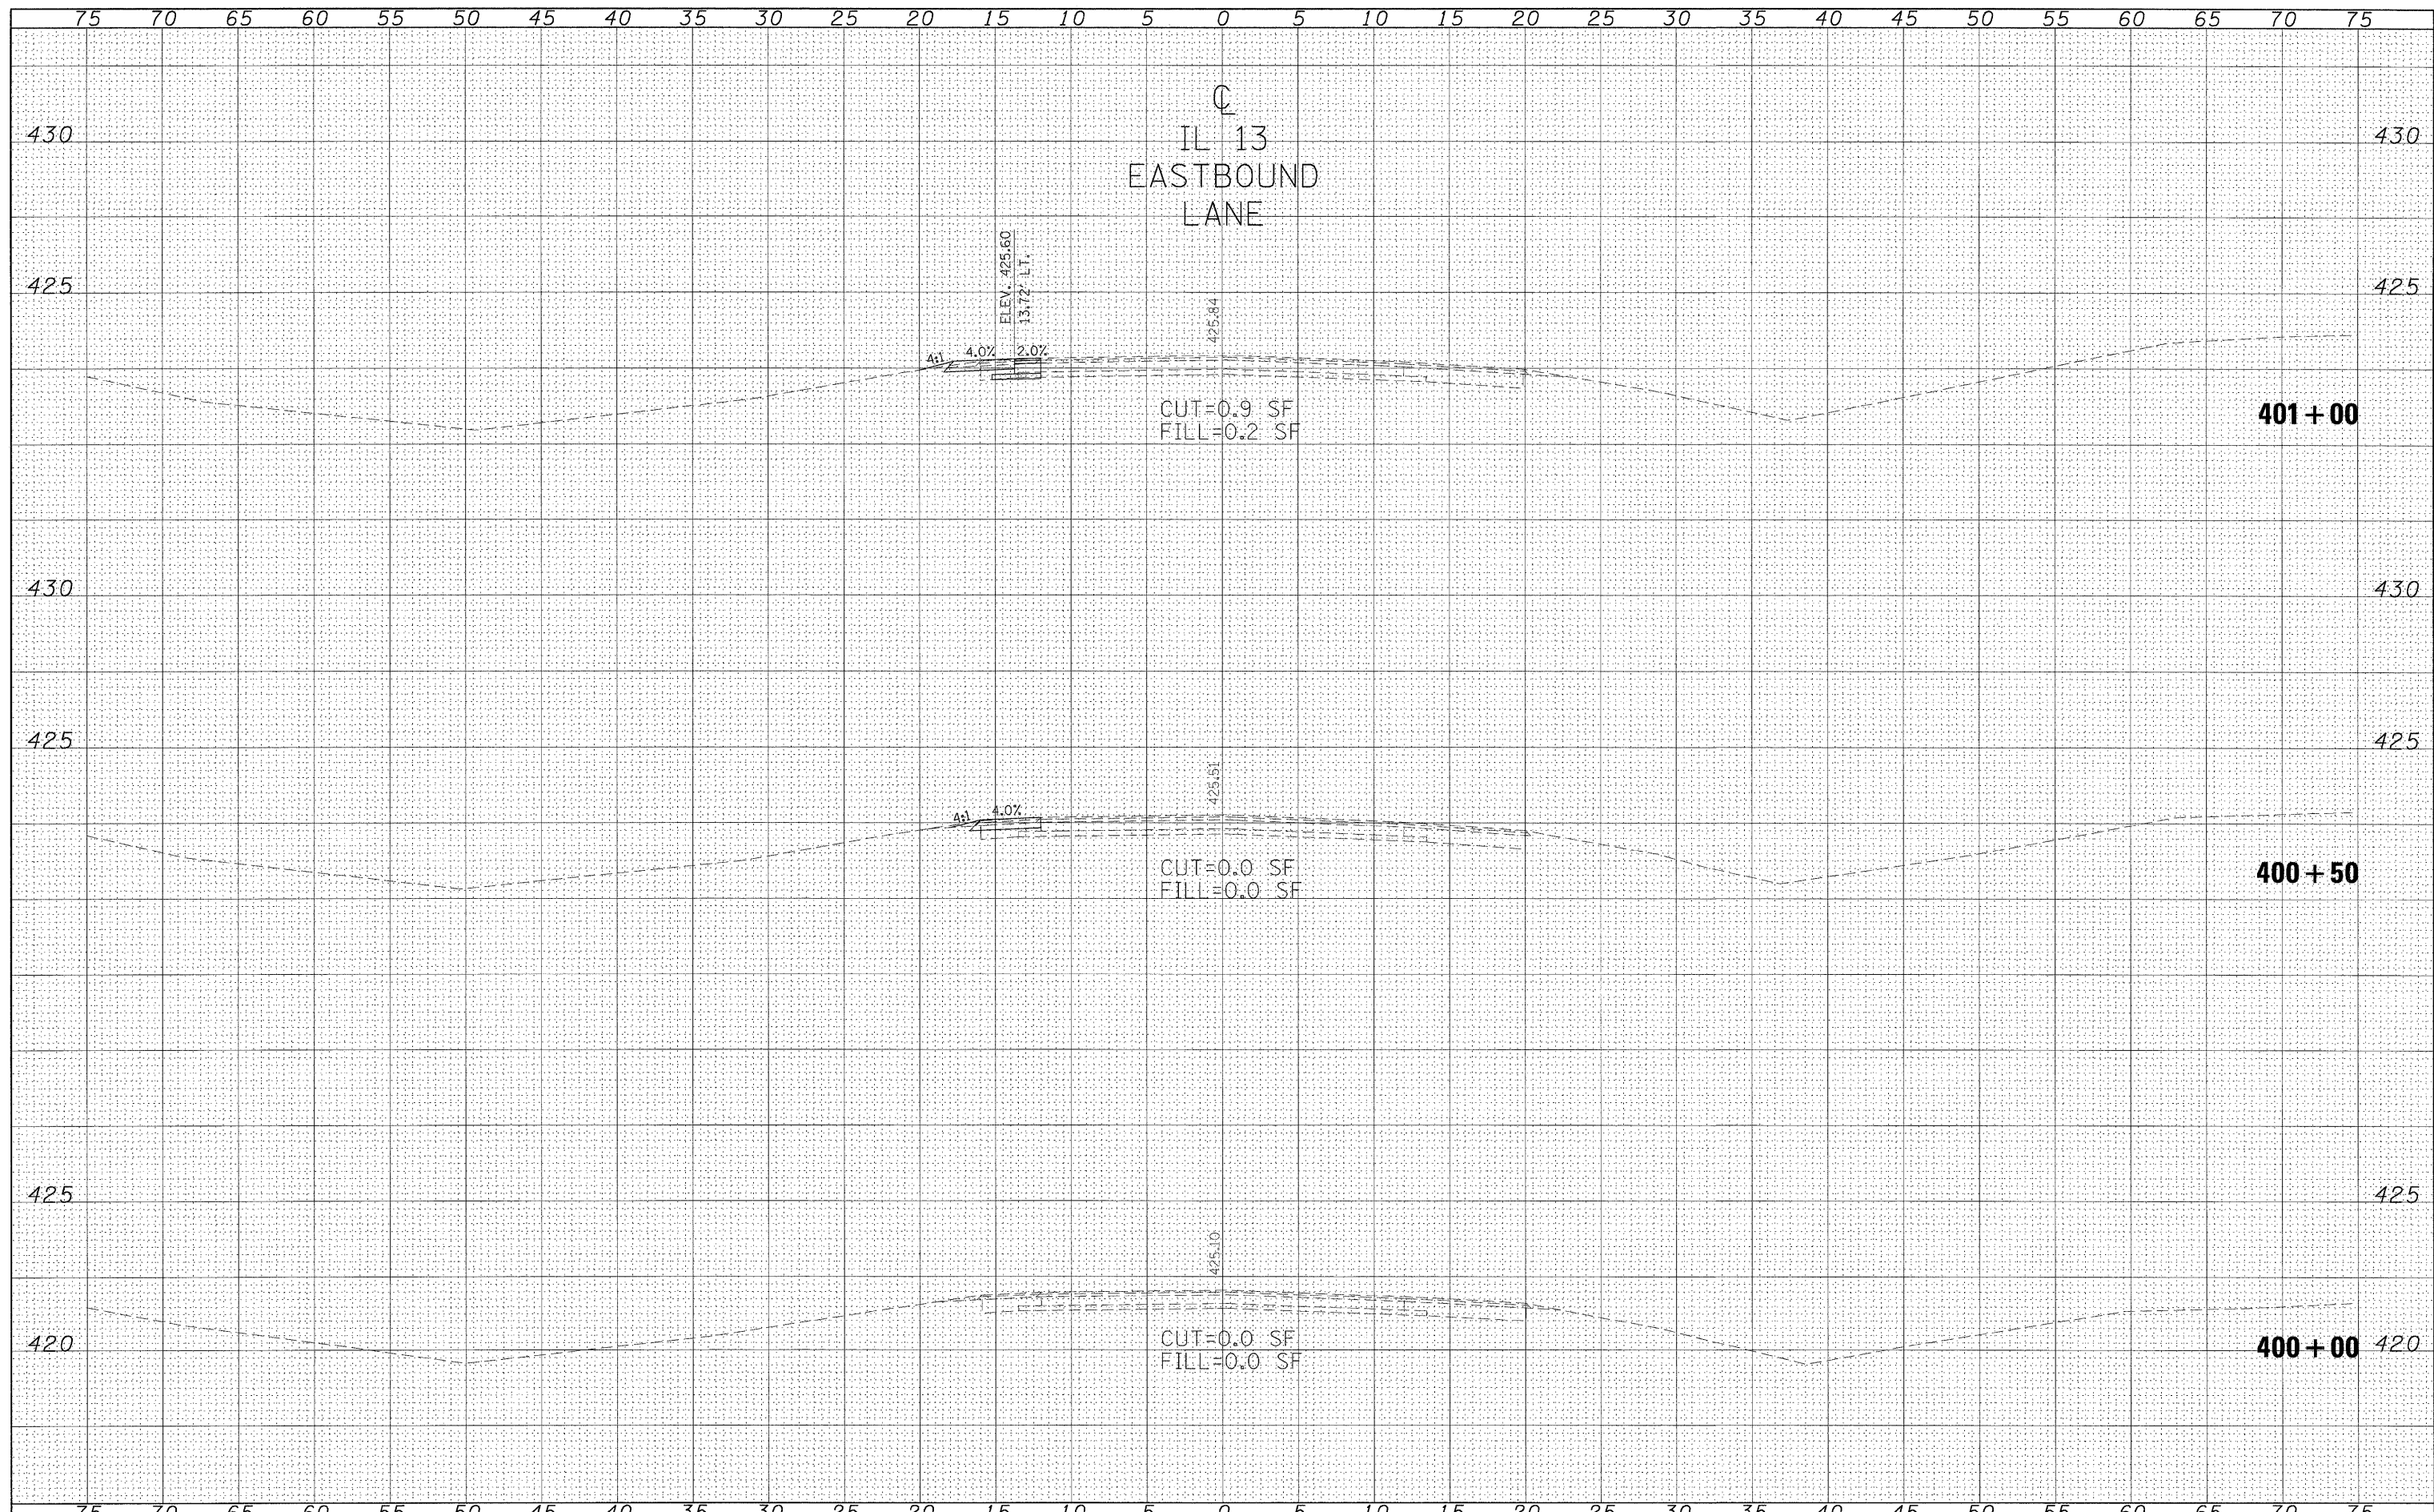

FILE NAME = c:\projects\78047\78047-sh1-x.s.dgn

USER NAME = pcesl	DESIGNED -	REVISED -
PLLOT SCALE = 5.0000' / IN.	DRAWN -	REVISED -
PLLOT DATE = 1/29/2008	CHECKED -	REVISED -
	DATE -	REVISED -

**STATE OF ILLINOIS
DEPARTMENT OF TRANSPORTATION**

**CROSS SECTIONS: IL 13
STA 400+00 TO STA 401+00**

SCALE: SHEET NO. OF SHEETS STA. 400+00.00 TO STA. 401+00.00

F.A. RTE. 331	SECTION (1-4)N-2	COUNTY WILLIAMSON	TOTAL SHEETS 13	SHEET NO. 9
CONTRACT NO. 78047			ILLINOIS FED. AID PROJECT	