


FINAL SURVEY SURVEYED PLOTTED DATE AREAS CHECKED NO.

ORIGINAL SURVEY SURVEYED PLOTTED DATE AREAS CHECKED NO.

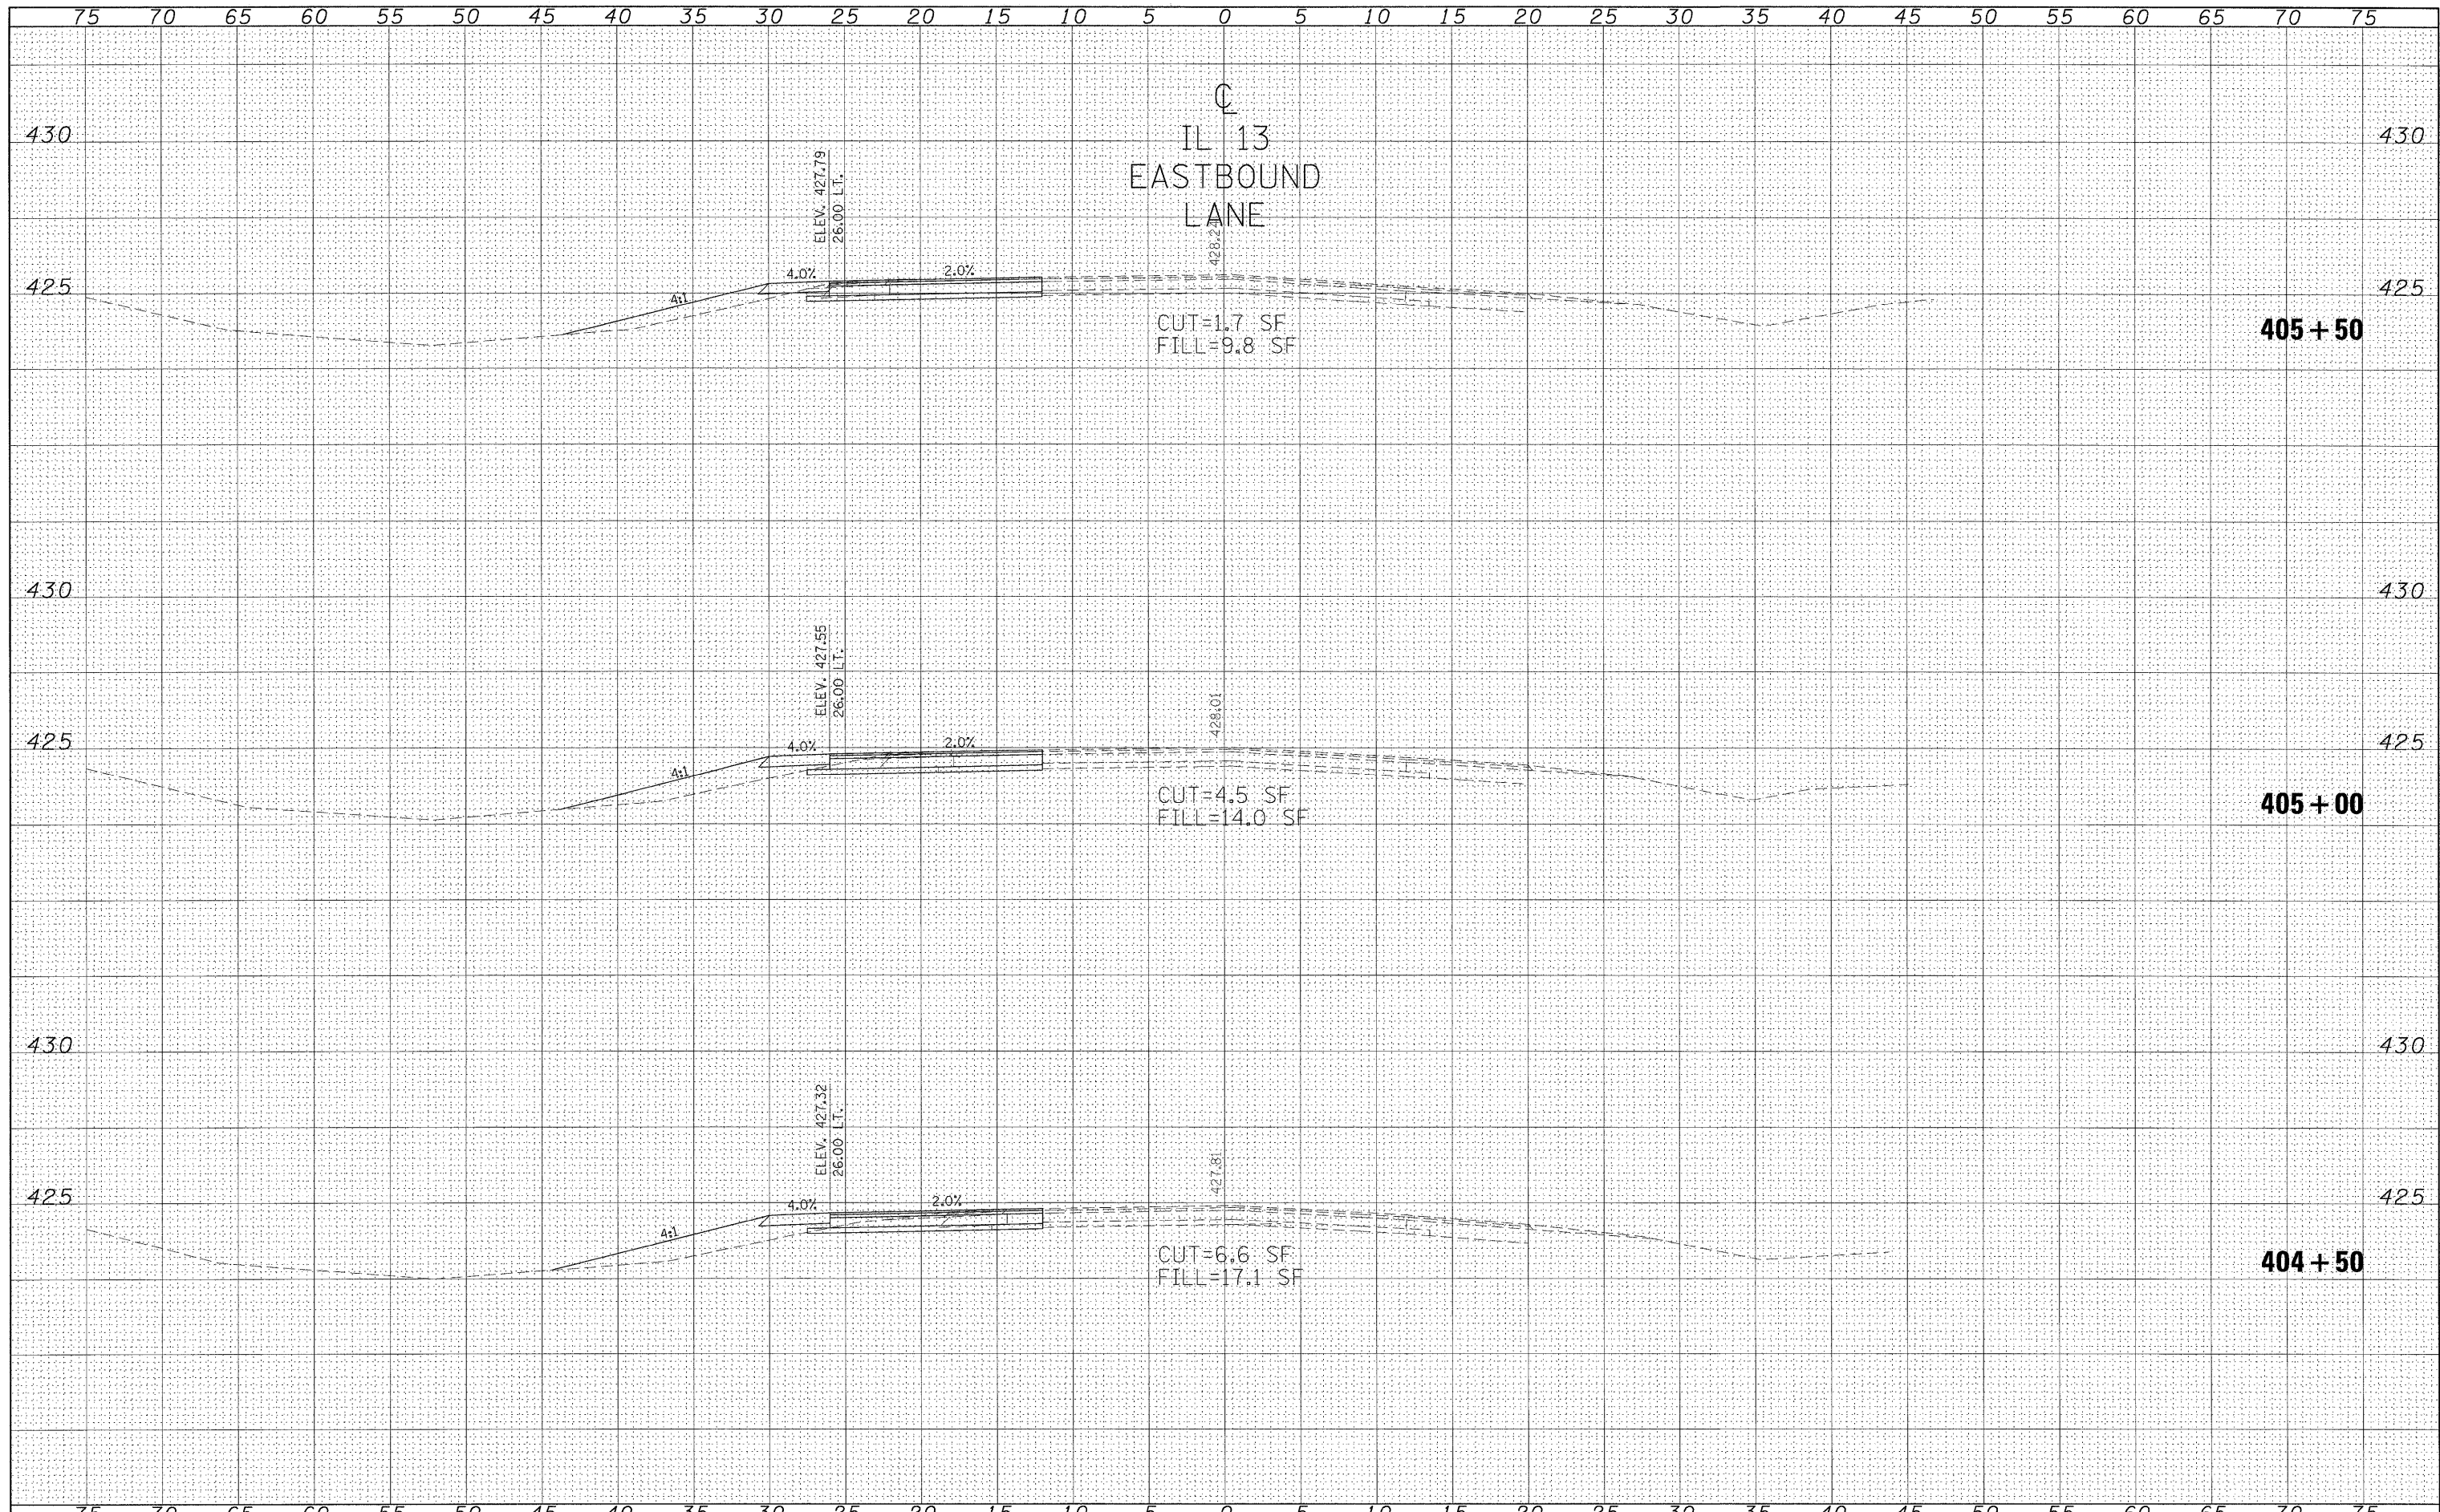

FILE NAME = c:\projects\78047\78047-sht-xs.dgn  
 USER NAME = poasi

DESIGNED -  
 DRAWN -  
 CHECKED -  
 DATE -

REVISED -  
 REVISED -  
 REVISED -  
 REVISED -

**STATE OF ILLINOIS  
 DEPARTMENT OF TRANSPORTATION**

**CROSS SECTIONS: IL 13**  
**STA 404+50 TO STA 405+50**  
 SCALE: SHEET NO. OF SHEETS STA. 404+50.00 TO STA. 405+50.00

F.A. RTE.	SECTION	COUNTY	TOTAL SHEETS	SHEET NO.
331	(1-4)N-2	WILLIAMSON	13	12
CONTRACT NO.			78047	
FED. ROAD DIST. NO. ILLINOIS FED. AID PROJECT				