
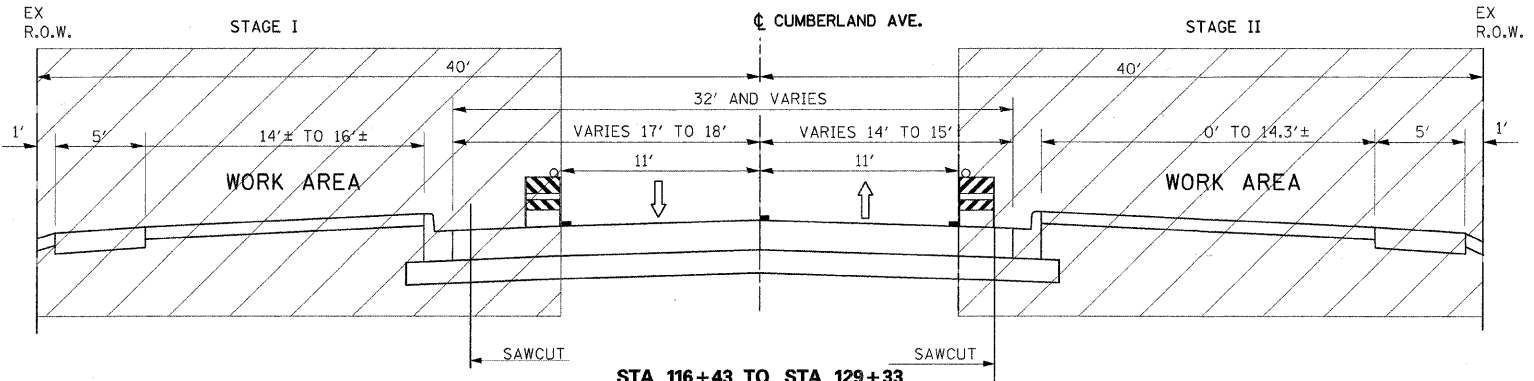


F.A.P. RTE.	SECTION	COUNTY	TOTAL SHEETS	SHEET NO.
2793	06-00109-00-WR	COOK	24	12
STA. 115+00		TO STA. 130+00		
FED. ROAD DIST. NO.		ILLINOIS FED. AID PROJECT		

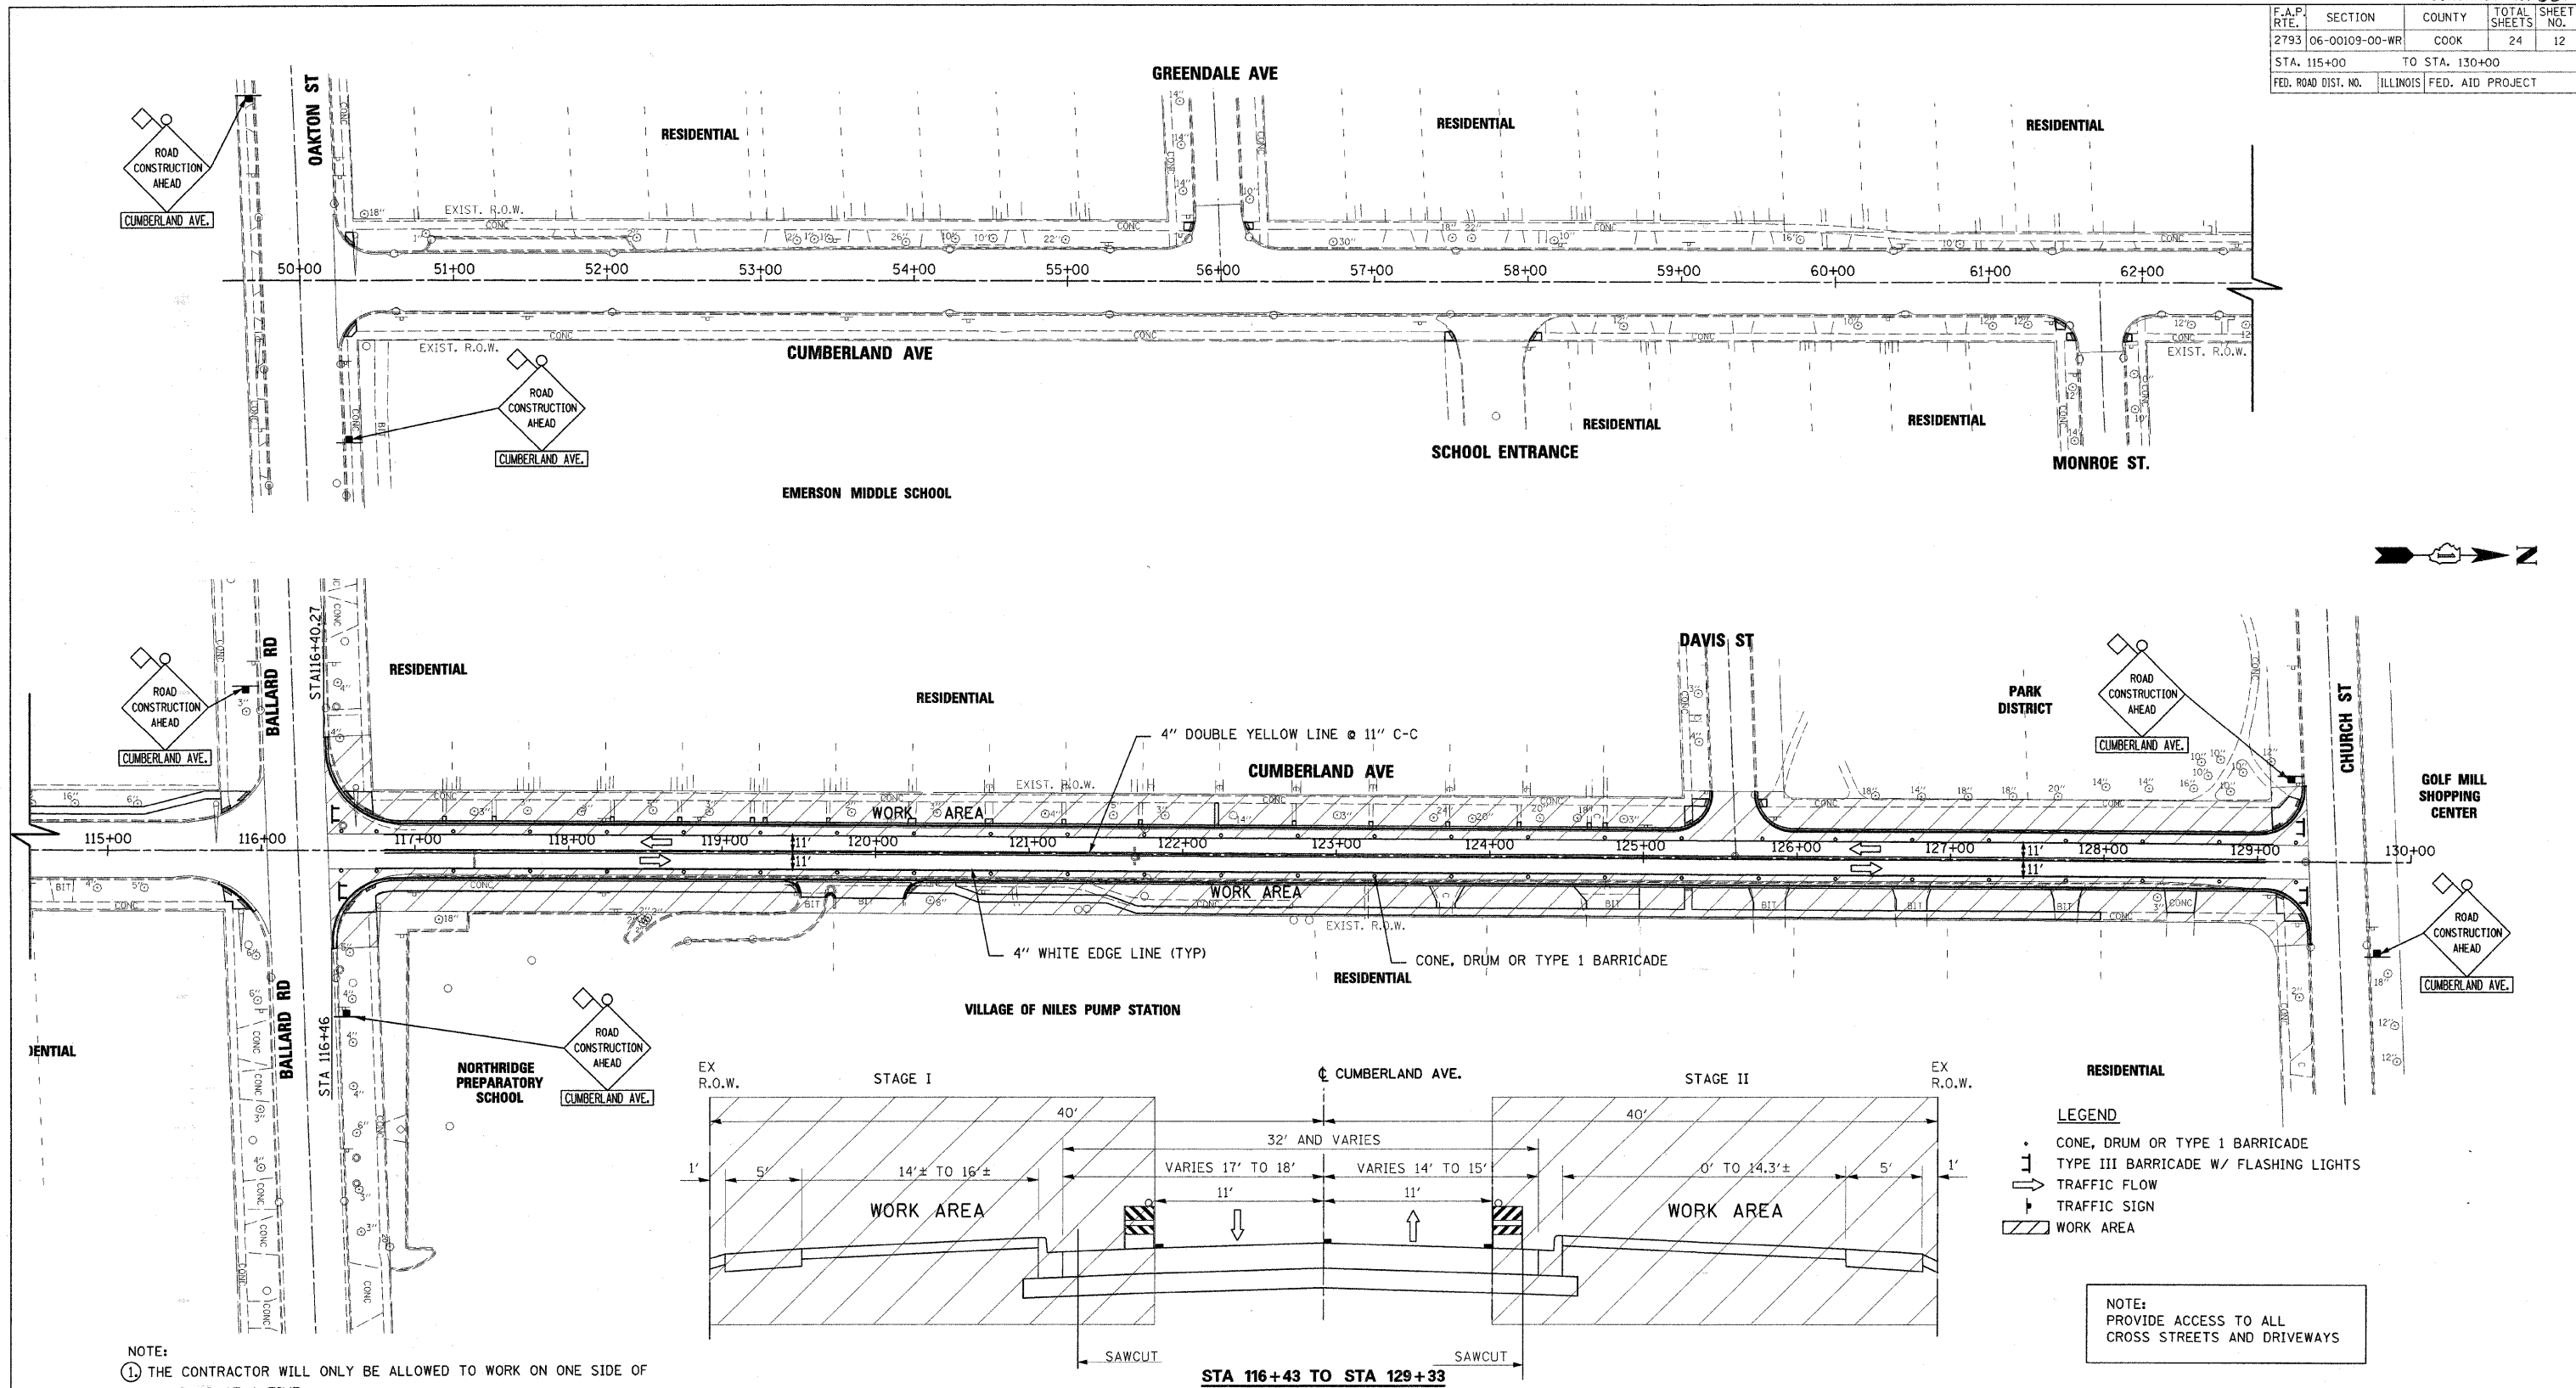

**LEGEND**

- CONE, DRUM OR TYPE 1 BARRICADE
- ⊥ TYPE III BARRICADE W/ FLASHING LIGHTS
- TRAFFIC FLOW
- ⊥ TRAFFIC SIGN
- ▨ WORK AREA

**NOTE:**  
PROVIDE ACCESS TO ALL CROSS STREETS AND DRIVEWAYS

- NOTE:**
- THE CONTRACTOR WILL ONLY BE ALLOWED TO WORK ON ONE SIDE OF THE ROAD AT A TIME.
  - ADDITIONAL SUB-STAGES MAY BE REQUIRED BY THE CONTRACTOR WHERE ENCROACHMENT ON THE PAVEMENT WILL REQUIRE THE CLOSURE OF TRAFFIC TO ONE-WAY/ONE LANE OPERATION. THE CONTRACTOR IS REQUIRED TO PROVIDE A FLAGGER WITH TRAFFIC CONTROL SIGNS ON EACH END, IN ACCORDANCE WITH STANDARD 701501-04. THIS CLOSURE WILL BE PERMITTED BETWEEN THE HOURS OF 9:00 AM AND 3:00 PM. AT ALL OTHER TIMES, A MINIMUM OF ONE LANE OF TRAFFIC IN EACH DIRECTION WILL BE MAINTAINED BY THE CONTRACTOR.

**STAGE CONSTRUCTION**  
**BALLARD ROAD TO CHURCH STREET**

SHIFT TRAFFIC TO MIDDLE LANES  
PROVIDE 11' LANE IN EACH DIRECTION  
WIDEN ROADWAY AS SHOWN IN TYPICAL SECTIONS

REVISIONS	
NAME	DATE

ILLINOIS DEPARTMENT OF TRANSPORTATION  
VILLAGE OF NILES  
CUMBERLAND AVENUE RESURFACING/WIDENING  
OAKTON STREET TO CHURCH STREET  
**MAINTENANCE OF TRAFFIC**  
BALLARD ROAD TO CHURCH STREET

SCALE: VERT. N.T.S.  
HORIZ. N.T.S.  
DATE: \_\_\_\_\_

DRAWN BY JTF  
CHECKED BY BA

PLOT DATE = 1/25/2008  
FILE NAME = 8080398  
SCALE = 1"=40'  
USER NAME = JUSEV