
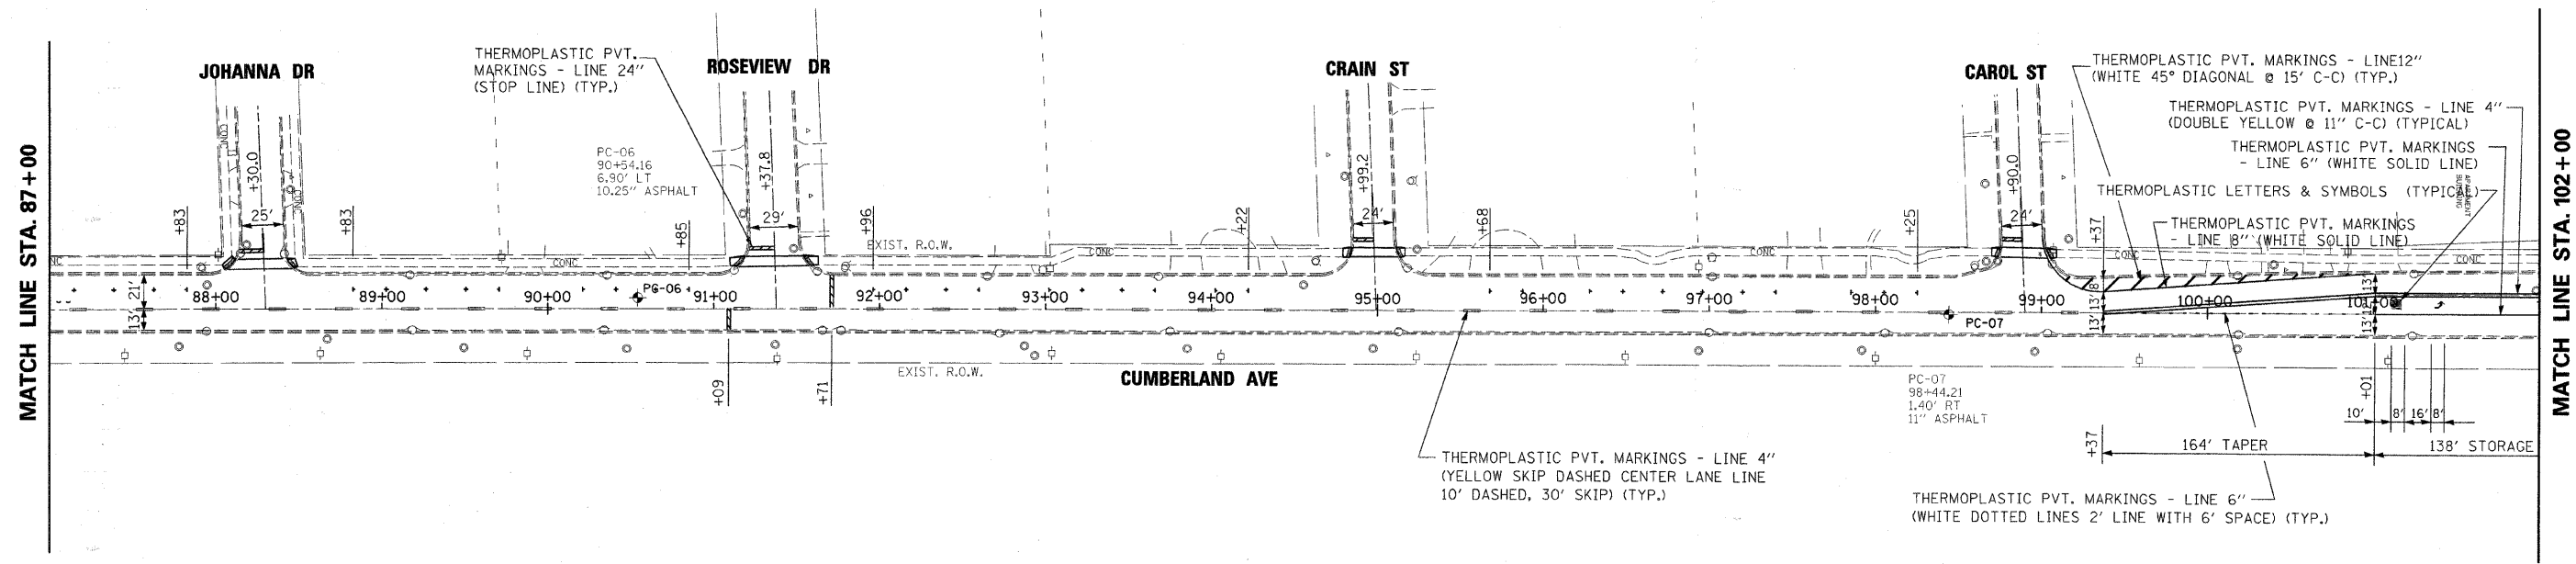


F.A.P. RTE.	SECTION	COUNTY	TOTAL SHEETS	SHEET NO.
2793	06-00109-00-WR	COOK	24	14
STA. 74+00		TO STA. 102+00		
FED. ROAD DIST. NO.	ILLINOIS	FED. AID PROJECT		

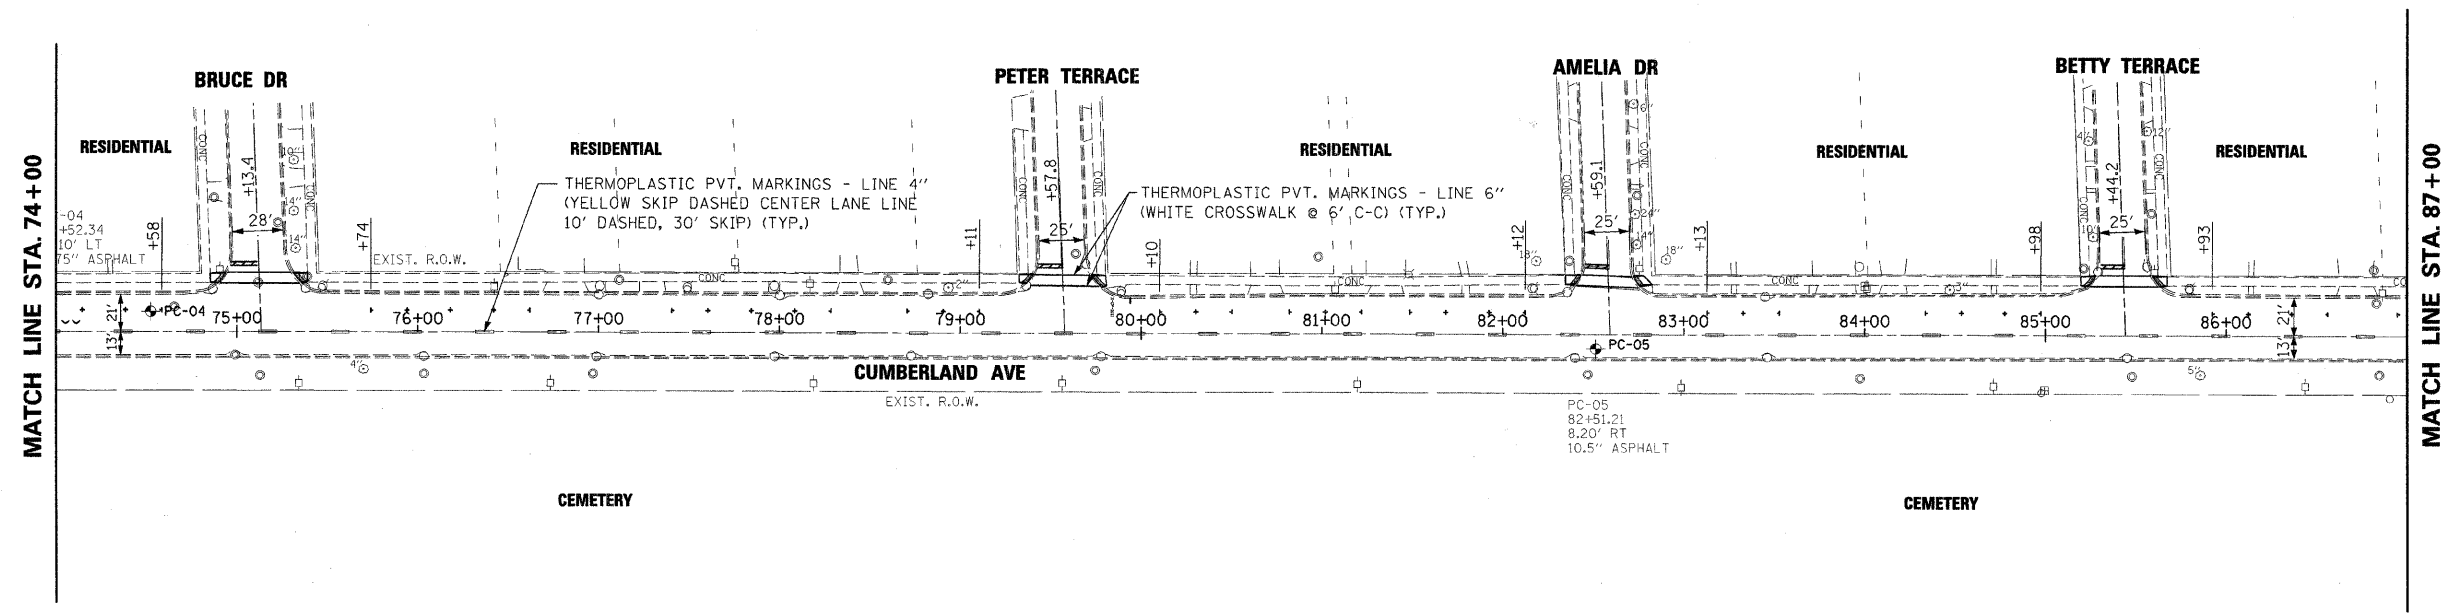

REVISIONS	
NAME	DATE

ILLINOIS DEPARTMENT OF TRANSPORTATION
 VILLAGE OF NILES
 CUMBERLAND AVENUE RESURFACING/WIDENING
 OAKTON STREET TO CHURCH STREET

PAVEMENT MARKINGS
STA. 74+00 TO STA. 102+00

SCALE: VERT. -
 HORIZ. 1" = 50'

DATE _____ DRAWN BY _____
 CHECKED BY _____

PLOT DATE = 1/23/2008
 FILE NAME = 886035*
 PLOT SCALE = 8SCALE*
 USER NAME = 8USER*