
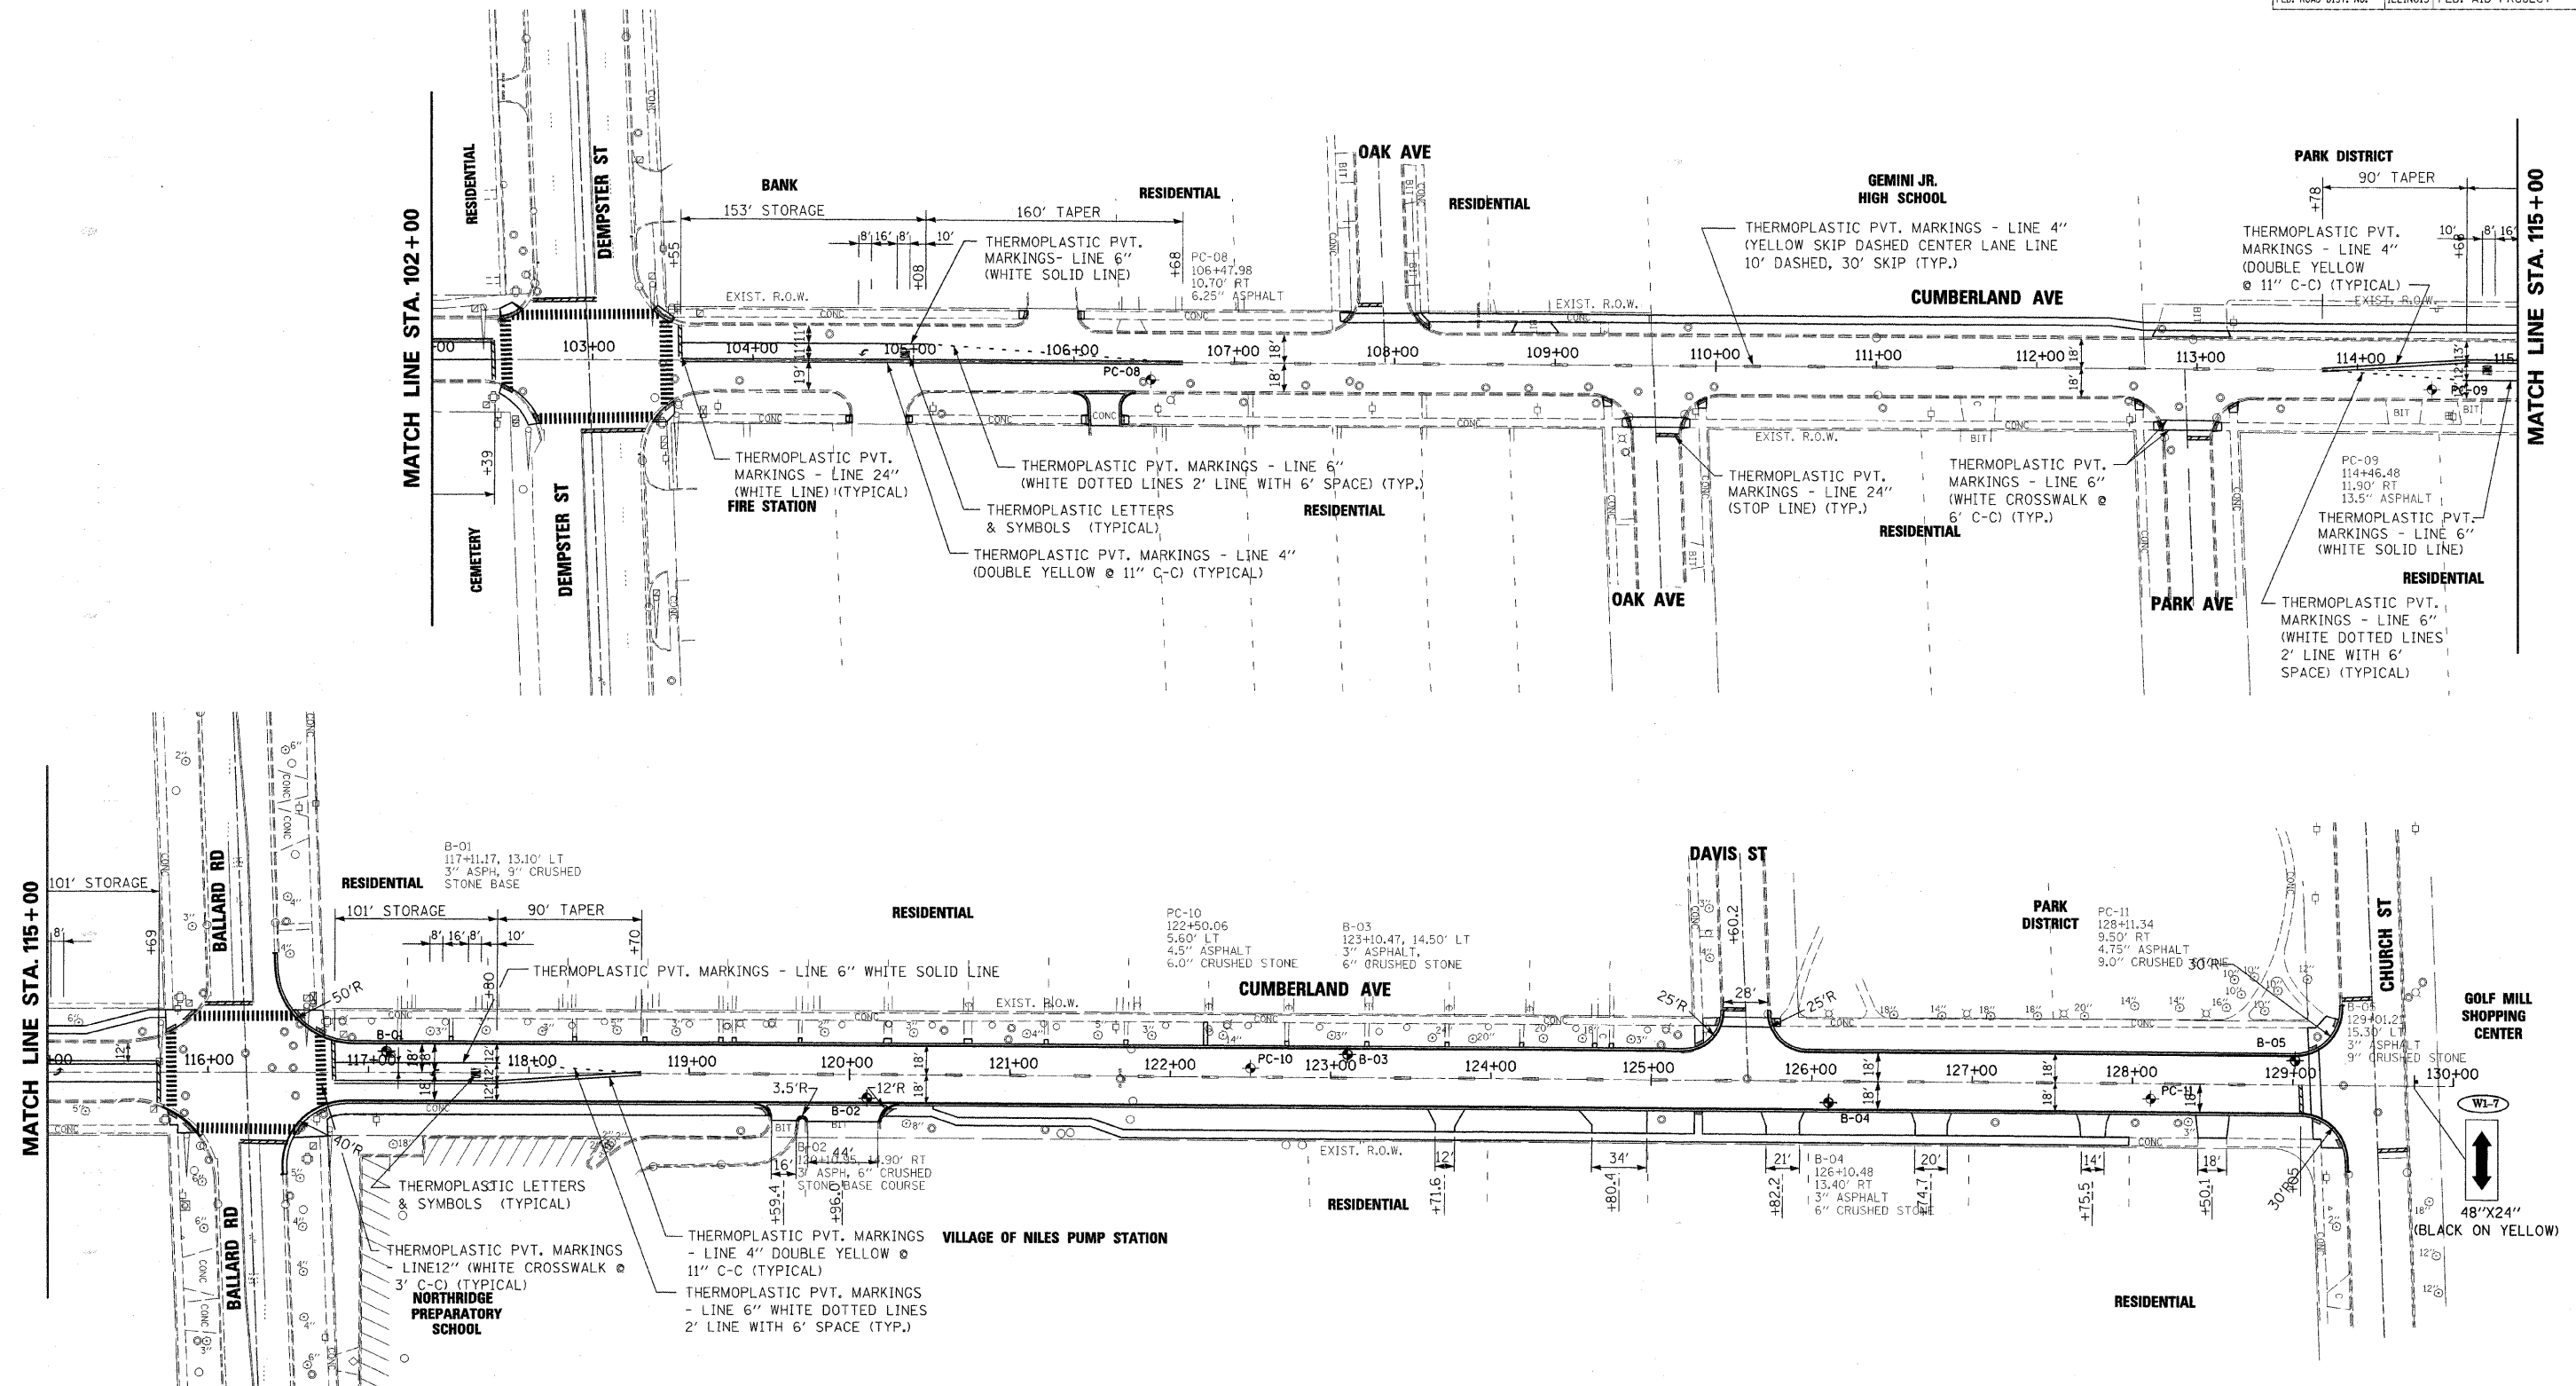


F.A.P. RTE.	SECTION	COUNTY	TOTAL SHEETS	SHEET NO.
2793	06-00109-00-WR	COOK	24	15
STA. 102+00		TO STA. 130+00		
FED. ROAD DIST. NO.		ILLINOIS FED. AID PROJECT		

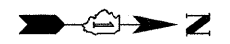

MATCH LINE STA. 115 + 00

MATCH LINE STA. 115 + 00

REVISIONS	
NAME	DATE

ILLINOIS DEPARTMENT OF TRANSPORTATION
 VILLAGE OF NILES
 CUMBERLAND AVENUE RESURFACING/WIDENING
 OAKTON STREET TO CHURCH STREET
PAVEMENT MARKINGS
STA. 102+00 TO CHURCH ST.

SCALE: VERT. -
 HORIZ. 1" = 50'
 DATE: _____

DRAWN BY JTF
 CHECKED BY BA

PLOT DATE = 1/25/2008
 FILE NAME = 86635#
 PLOT SCALE = 1/8" = 1'-0"
 USER NAME = JUSERS