



# TYPICAL SECTIONS BOYD STREET

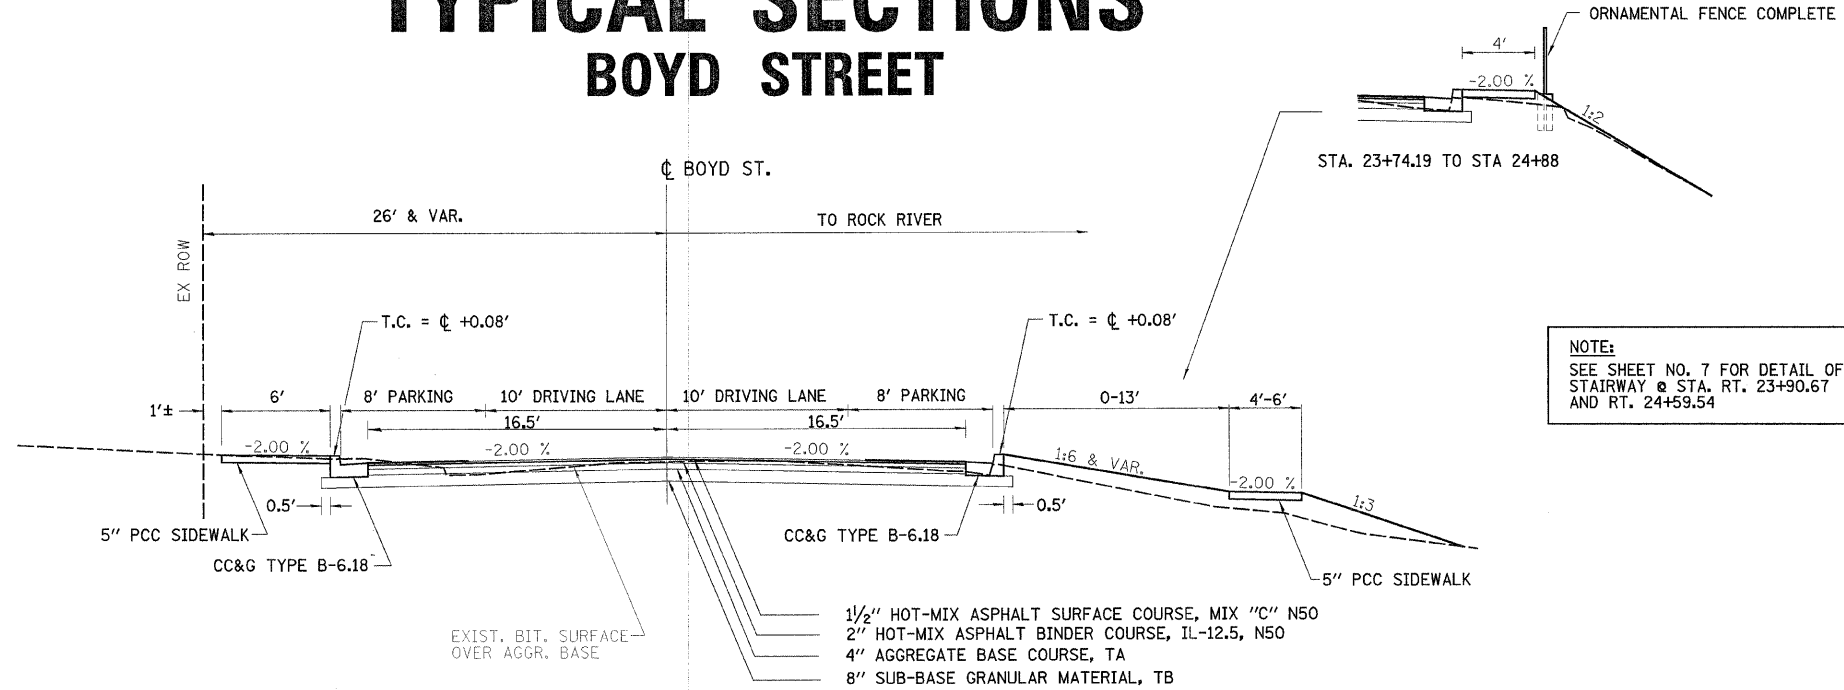

NOTE:  
SEE SHEET NO. 7 FOR DETAIL OF  
STAIRWAY @ STA. RT. 23+90.67  
AND RT. 24+59.54

STA. 21+05.00 TO STA. 24+88.00  
DIXON AVE TO DEMENT AVE

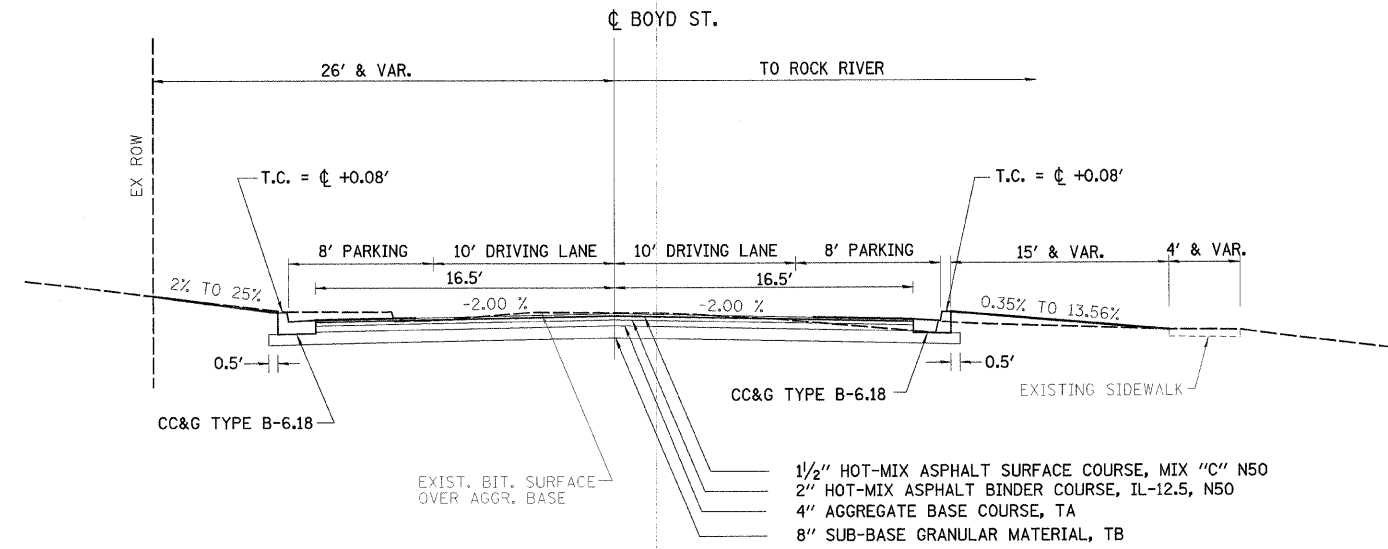

STA. 24+88.00 TO STA. 28+00.00  
DEMENT AVE. TO EVERETT AVE

PLAN	SUBMITTED	DATE
	PLOTTED	
	CHECKED	
	BY	
	NO. OF WAY CHECKED	
	NO.	
	FILE NAME	

PROFILE	SUBMITTED	DATE
	PLOTTED	
	CHECKED	
	BY	
	NO. OF WAY CHECKED	
	NO.	
	FILE NAME	

S:\Trans\1050D07\typicals.dgn

FILE NAME =	USER NAME = \$USER\$	DESIGNED -	REVISED -	<b>WILLETT, HOFMANN &amp; ASSOCIATES, INC.</b> <b>CONSULTING ENGINEERS</b> <b>DIXON, IL</b>	<b>TYPICAL SECTIONS</b>			F.A. RTE.	SECTION	COUNTY	TOTAL SHEETS	SHEET NO.
#FILEL\$		DRAWN -	REVISED -					5482	07-00171-00-FP	LEE	25	4
PLCT SCALE = \$SCALE\$		CHECKED -	REVISED -					CONTRACT NO. 85429				
PLOT DATE = \$DATE\$		DATE -	REVISED -					FED. ROAD DIST. NO. ILLINOIS FED. AID PROJECT				
					SCALE: _____	SHEET NO. ____ OF ____ SHEETS	STA. _____ TO STA. _____					