


FINAL SURVEY	SURVEYED	BY	DATE
NOTE BOOK NO.	PLOTTED		
	TEMPLATE		
	AREAS CHECKED		
	AREAS CHECKED		

ORIGINAL SURVEY	DATE
NOTE BOOK NO.	

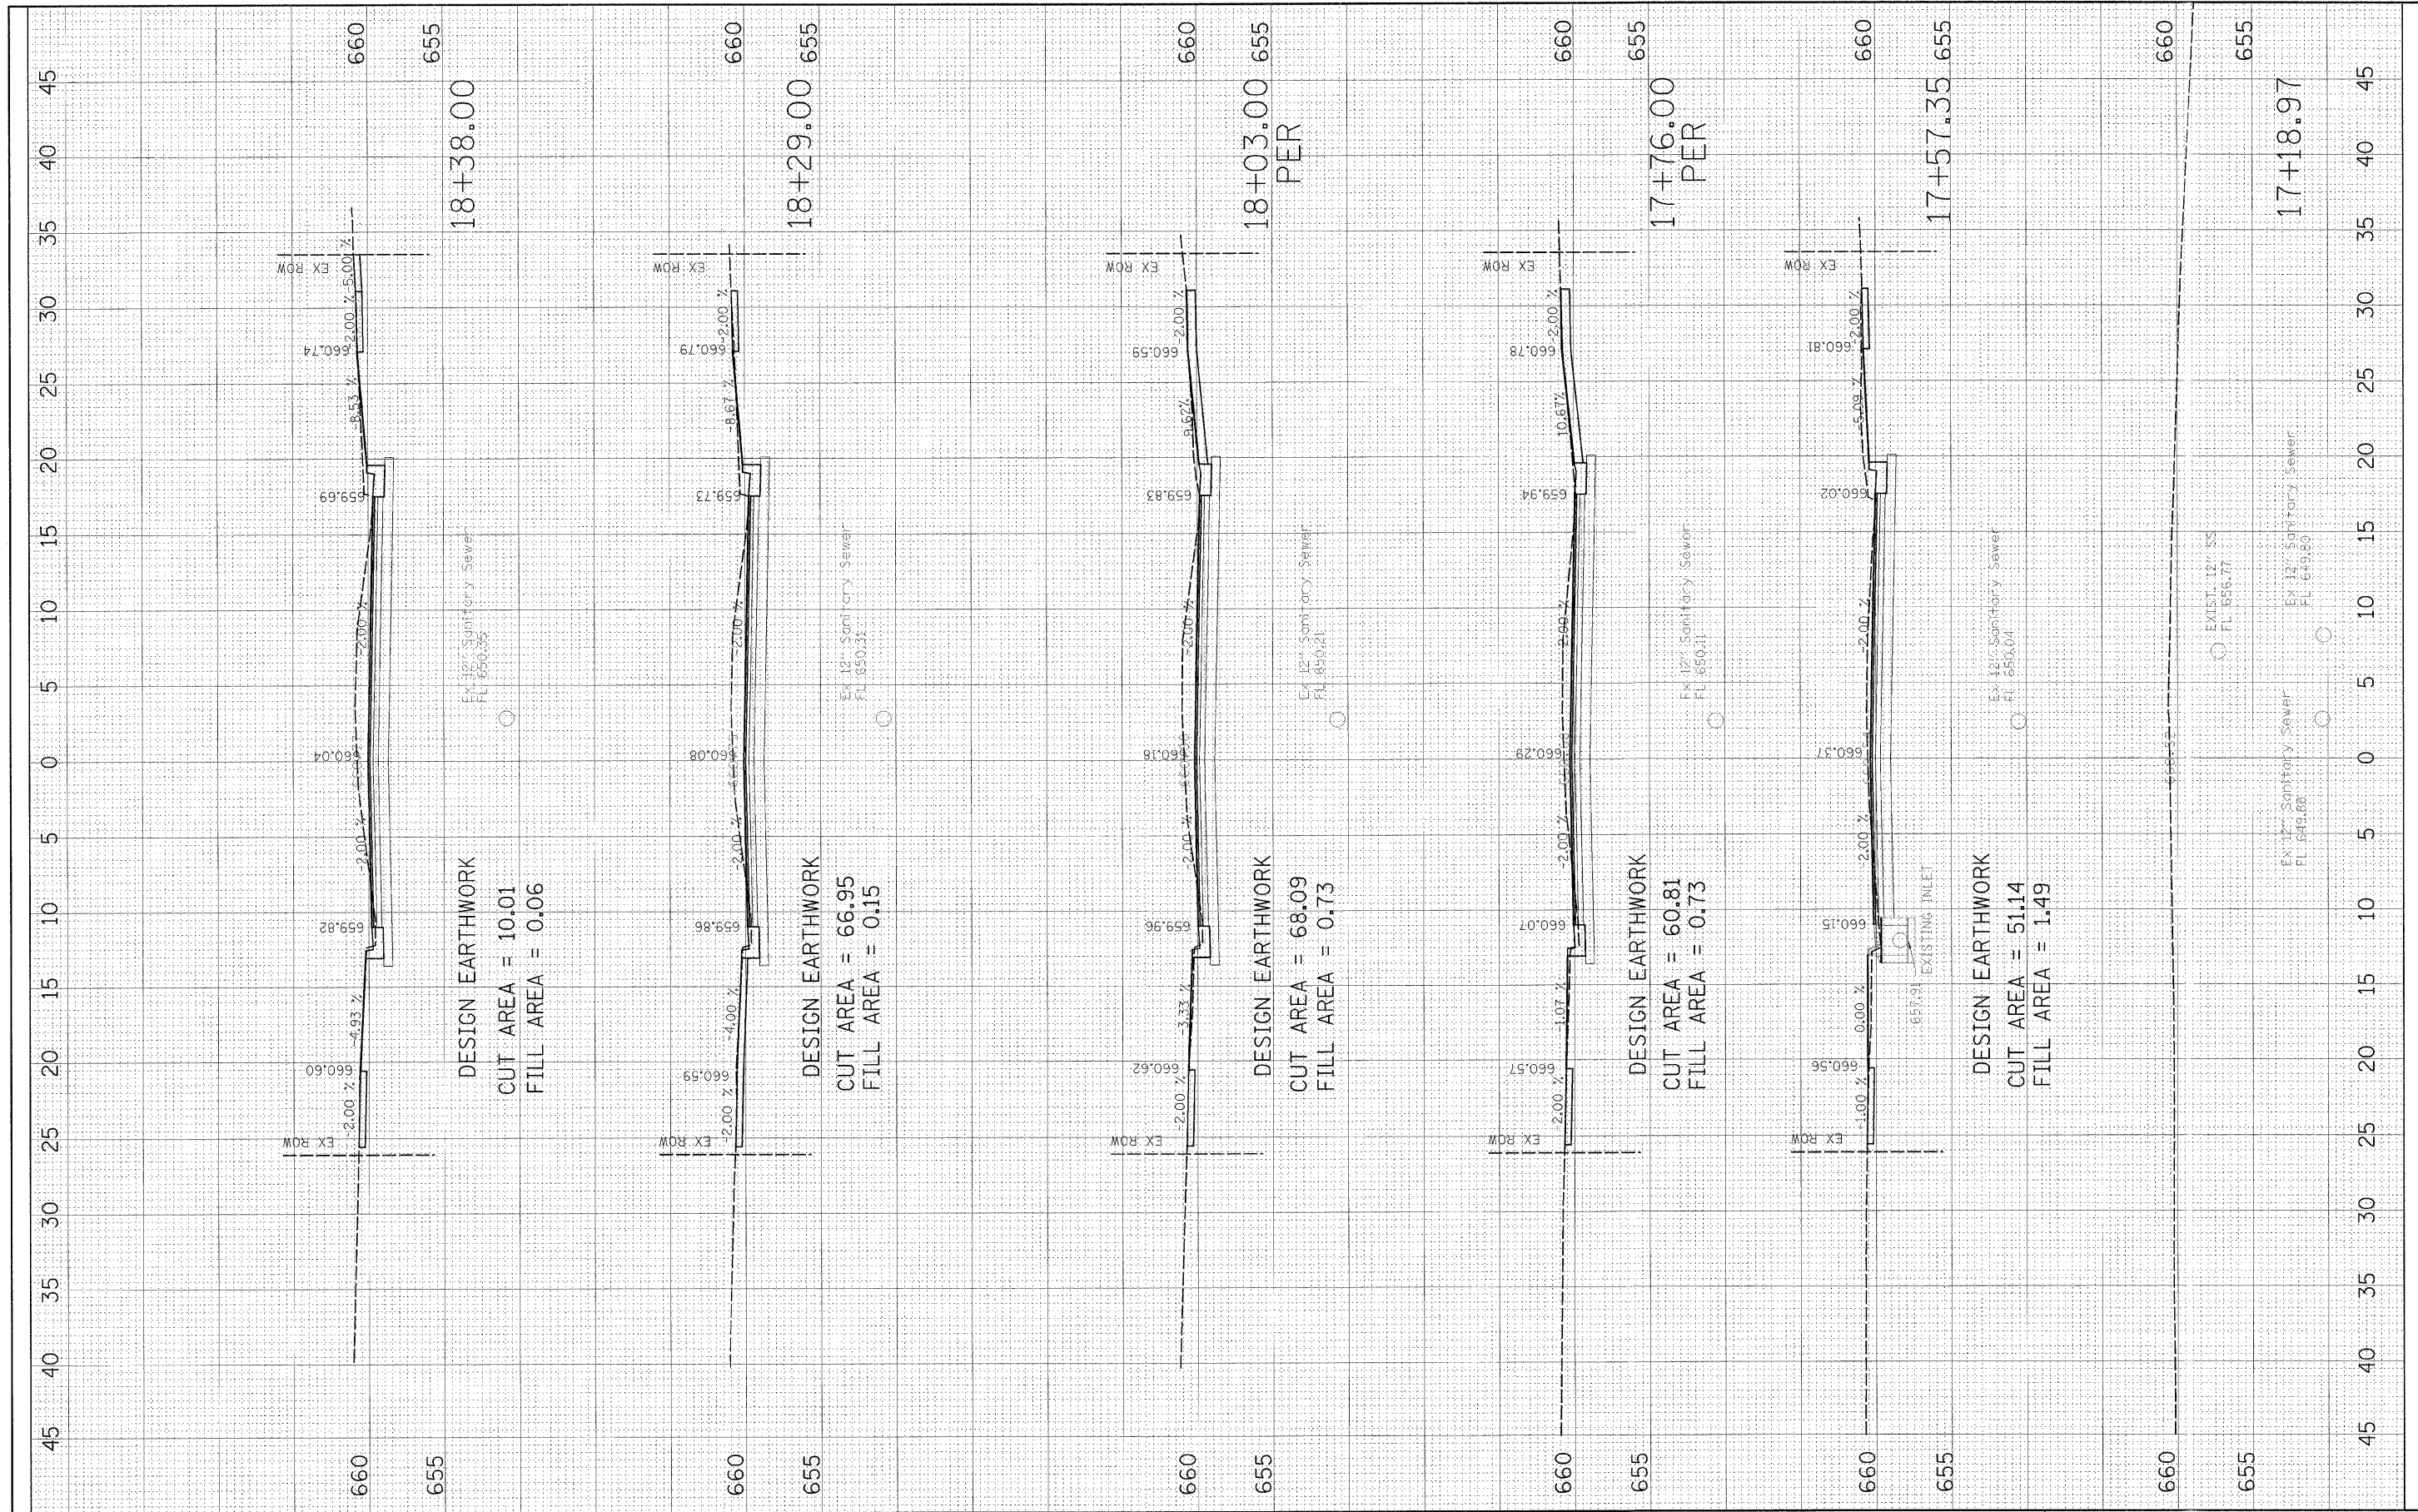

FILE NAME = S:\Trans\1050D07\85429\85429SHEETS.dgn	USER NAME = #USER#	DESIGNED -	REVISED -	WILLETT, HOFMANN & ASSOCIATES, INC CONSULTING ENGINEERS DIXON, IL	BOYD STREET - CROSS SECTIONS		F.A. RTE. 5482	SECTION 07-00171-00-FP	COUNTY LEE	TOTAL SHEETS 25	SHEET NO. 15	
#FILE#	PLOT SCALE = #SCALE#	DRAWN -	REVISED -		SCALE: _____	SHEET NO. ____ OF ____ SHEETS	STA. 17+18.97 TO STA. 18+38.00	FED. ROAD DIST. NO. _____	ILLINOIS FED. AID PROJECT	CONTRACT NO. 85429		
	PLOT DATE = #DATE#	CHECKED -	REVISED -									
		DATE -	REVISED -									