


FINAL SURVEY	BY	DATE
SURVEY PLOTTED		
NOTE BOOK		
AREAS CHECKED		
AREAS CHECKED		

ORIGINAL SURVEY	BY	DATE
SURVEY PLOTTED		
NOTE BOOK		
AREAS CHECKED		
AREAS CHECKED		

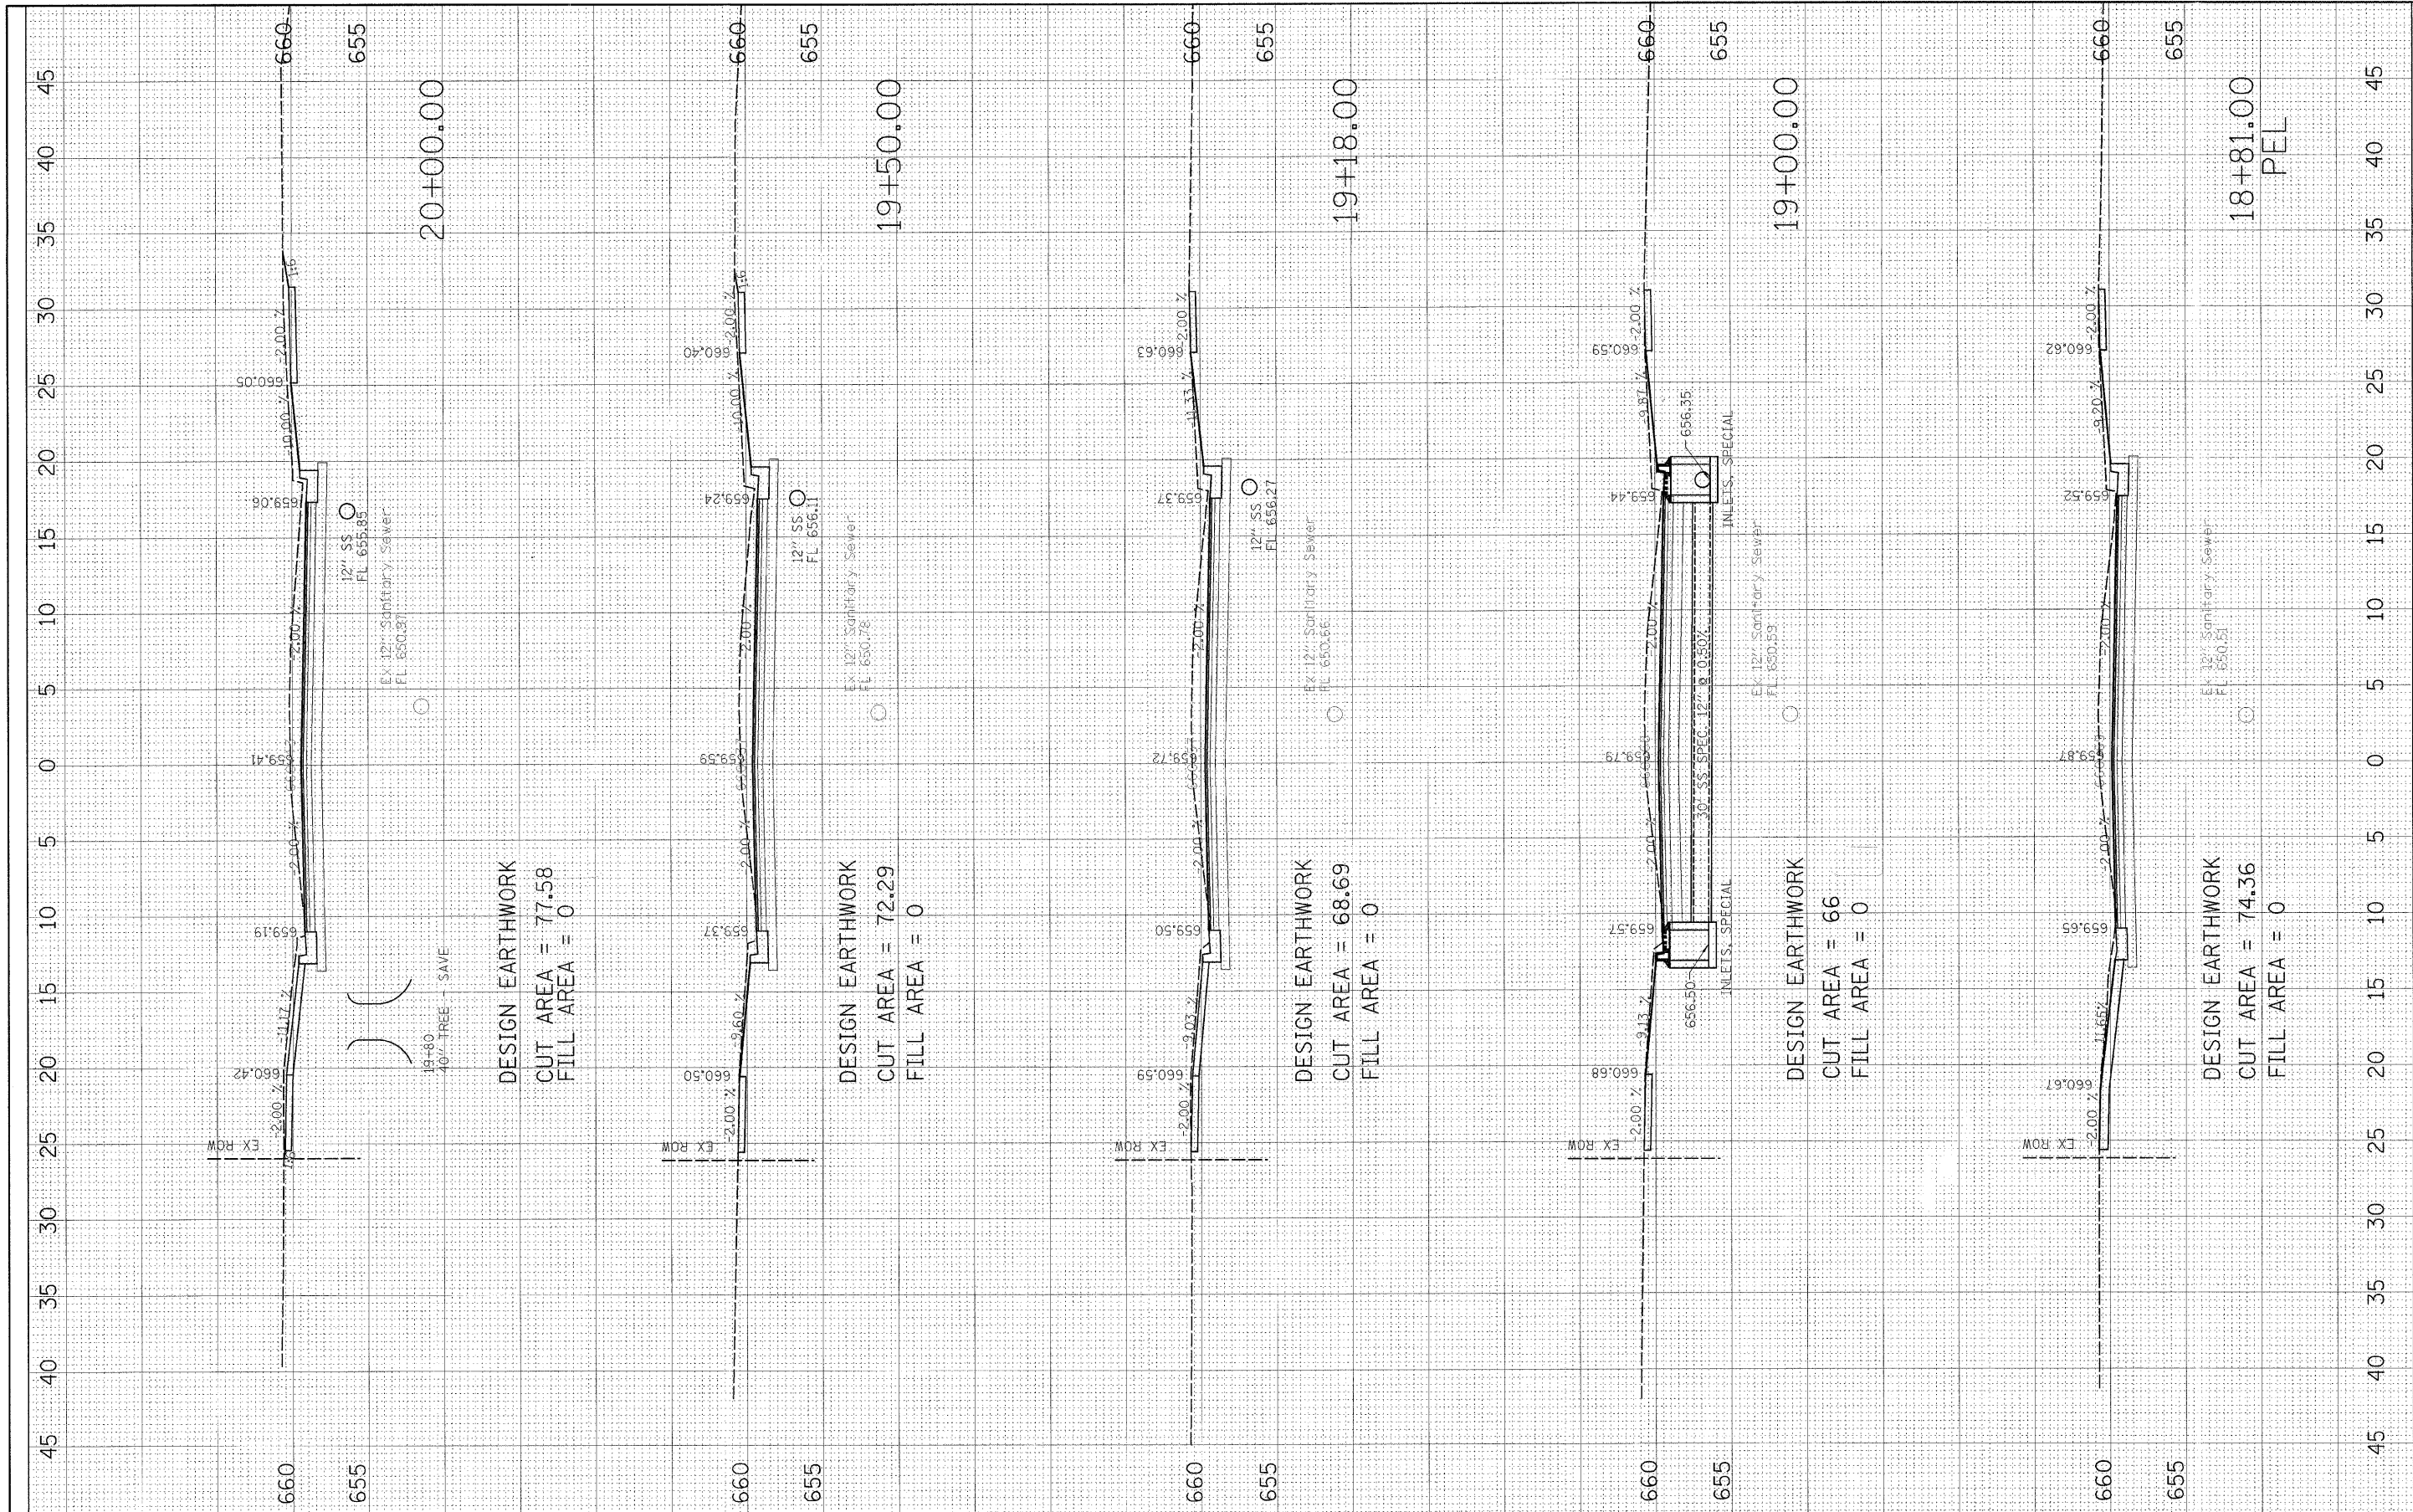

FILE NAME = S:\Trans\105007 \x680YDSHEETS.dgn

USER NAME = #USER#
 PLOT SCALE = #SCALE#
 PLOT DATE = #DATE#

DESIGNED -
 DRAWN -
 CHECKED -
 DATE -

REVISED -
 REVISED -
 REVISED -
 REVISED -

WILLETT, HOFMANN & ASSOCIATES, INC
CONSULTING ENGINEERS
DIXON, IL

BOYD STREET - CROSS SECTIONS
 SCALE: _____ SHEET NO. ____ OF ____ SHEETS STA. 18+81.00 TO STA. 20+00.00

F.A. RTE.	SECTION	COUNTY	TOTAL SHEETS	SHEET NO.
5482	07-00171-00-PP	LEE	25	16
FED. ROAD DIST. NO. [] ILLINOIS FED. AID PROJECT			CONTRACT NO. 85429	