


FILED	SURVEYED	DATE
SURVEY	PLotted	BY
NOTE BOOK	TEMPLATE	
AREAS	CHECKED	
NO.		

ORIGINAL	DATE
SURVEY	BY
NOTE BOOK	
AREAS	
CHECKED	
NO.	

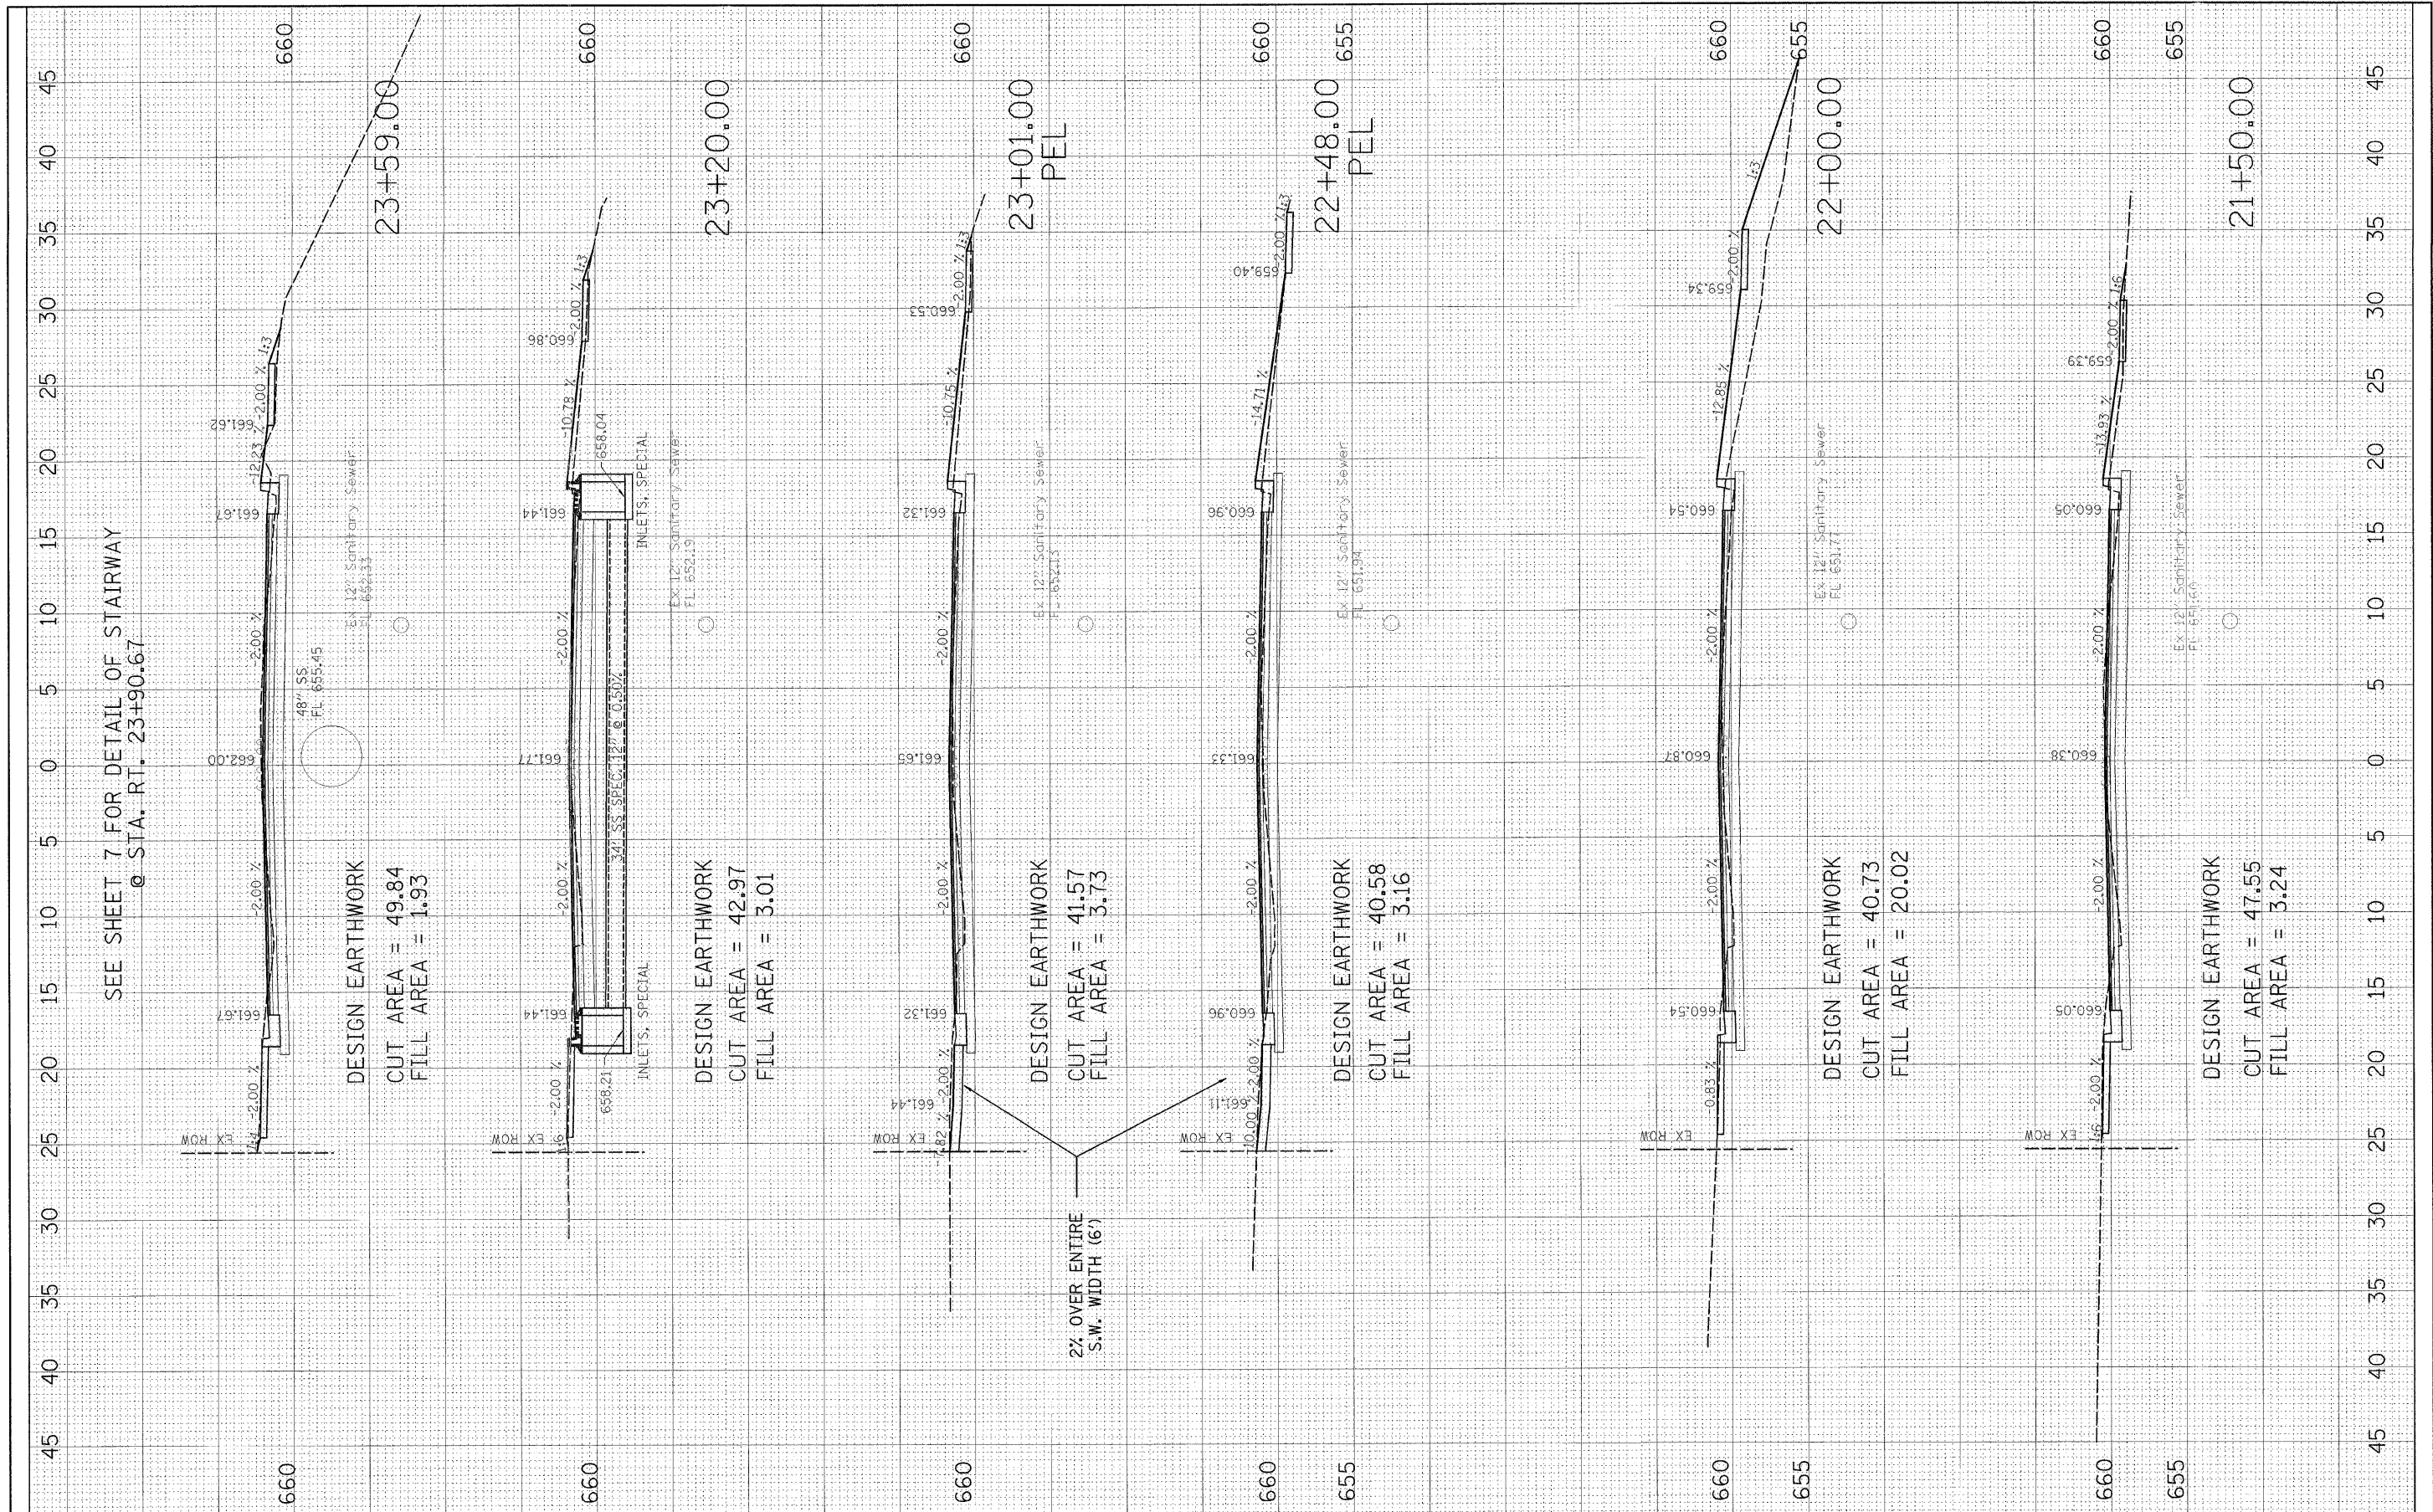

FILE NAME =	USER NAME = #USER#	DESIGNED -	REVISED -	WILLETT, HOFMANN & ASSOCIATES, INC CONSULTING ENGINEERS DIXON, IL	BOYD STREET - CROSS SECTIONS		F.A. RTE. 5482	SECTION 07-00171-00-PP	COUNTY LEE	TOTAL SHEETS 25	SHEET NO. 18	
#FILE#	PLOT SCALE = #SCALE#	DRAWN -	REVISED -		SCALE: _____	SHEET NO. ___ OF ___ SHEETS	STA. 21+50.00 TO STA. 23+59.00	CONTRACT NO. 85429				
S:\Trans\1050D07 \xs80YDSHEETS.dgn	PLOT DATE = #DATE#	CHECKED -	REVISED -		FED. ROAD DIST. NO. [ILLINOIS] FED. AID PROJECT							
		DATE -	REVISED -									