


FINAL SURVEY	SURVEYED	BY	DATE
NOTE BOOK	PLOTTED		
NO.	TEMPLATE		
	AREAS CHECKED		

ORIGINAL SURVEY	SURVEYED	BY	DATE
NOTE BOOK	PLOTTED		
NO.	TEMPLATE		
	AREAS CHECKED		

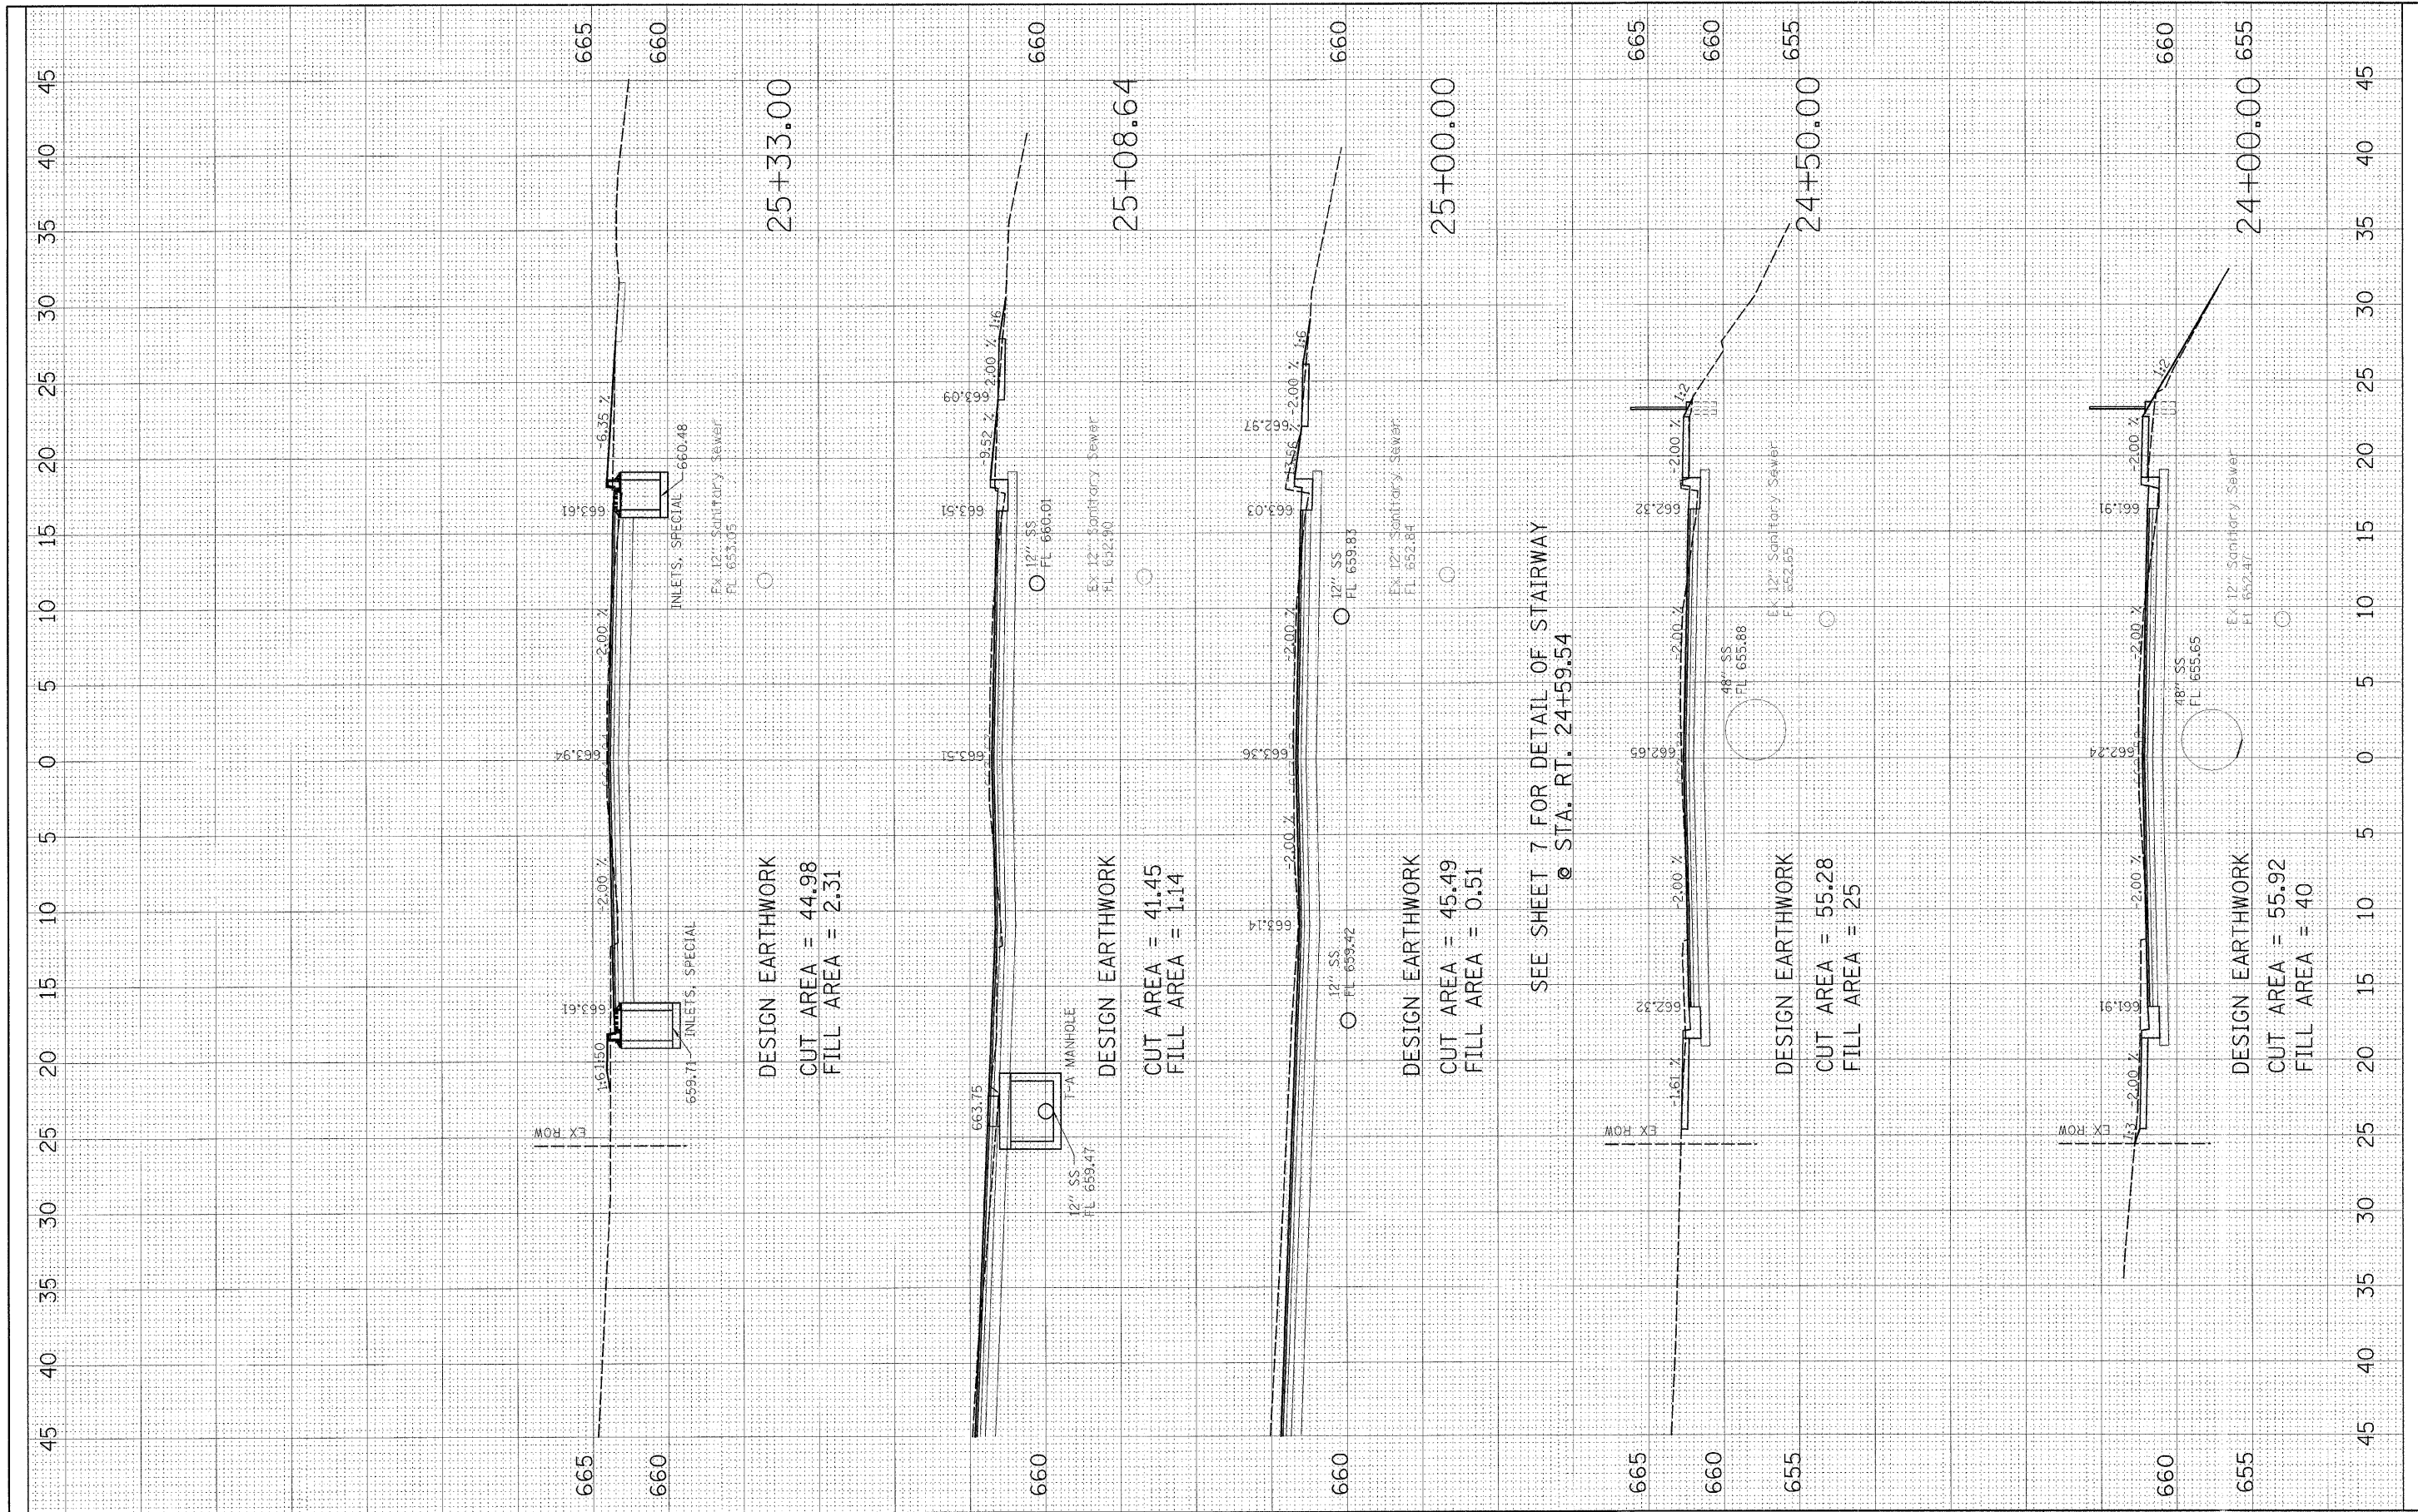

FILE NAME = S:\Trans\1050D07\85BOYDSHEETS.dgn  
 #F:\LEL#

USER NAME = #USER#  
 DESIGNED -  
 DRAWN -  
 CHECKED -  
 DATE -

DESIGNED -  
 REVISIONS -  
 CHECKED -  
 DATE -

REVISIONS -  
 REVISIONS -  
 REVISIONS -  
 REVISIONS -

**WILLETT, HOFMANN & ASSOCIATES, INC**  
**CONSULTING ENGINEERS**  
**DIXON, IL**

**BOYD STREET - CROSS SECTIONS**  
 SCALE: \_\_\_\_\_ SHEET NO. \_\_\_ OF \_\_\_ SHEETS STA. 24+00.00 TO STA. 25+33.00

F.A. RTE.	SECTION	COUNTY	TOTAL SHEETS	SHEET NO.
5482	07-00171-00-FP	LEF	25	19
CONTRACT NO. 85429				
FED. ROAD DIST. NO. ILLINOIS FED. AID PROJECT				