


FINAL SURVEY	DATE
SURVEY	BY
NOTED	
PLotted	
AREAS CHECKED	
NO.	

ORIGINAL SURVEY	DATE
SURVEY	BY
NOTED	
PLotted	
AREAS CHECKED	
NO.	

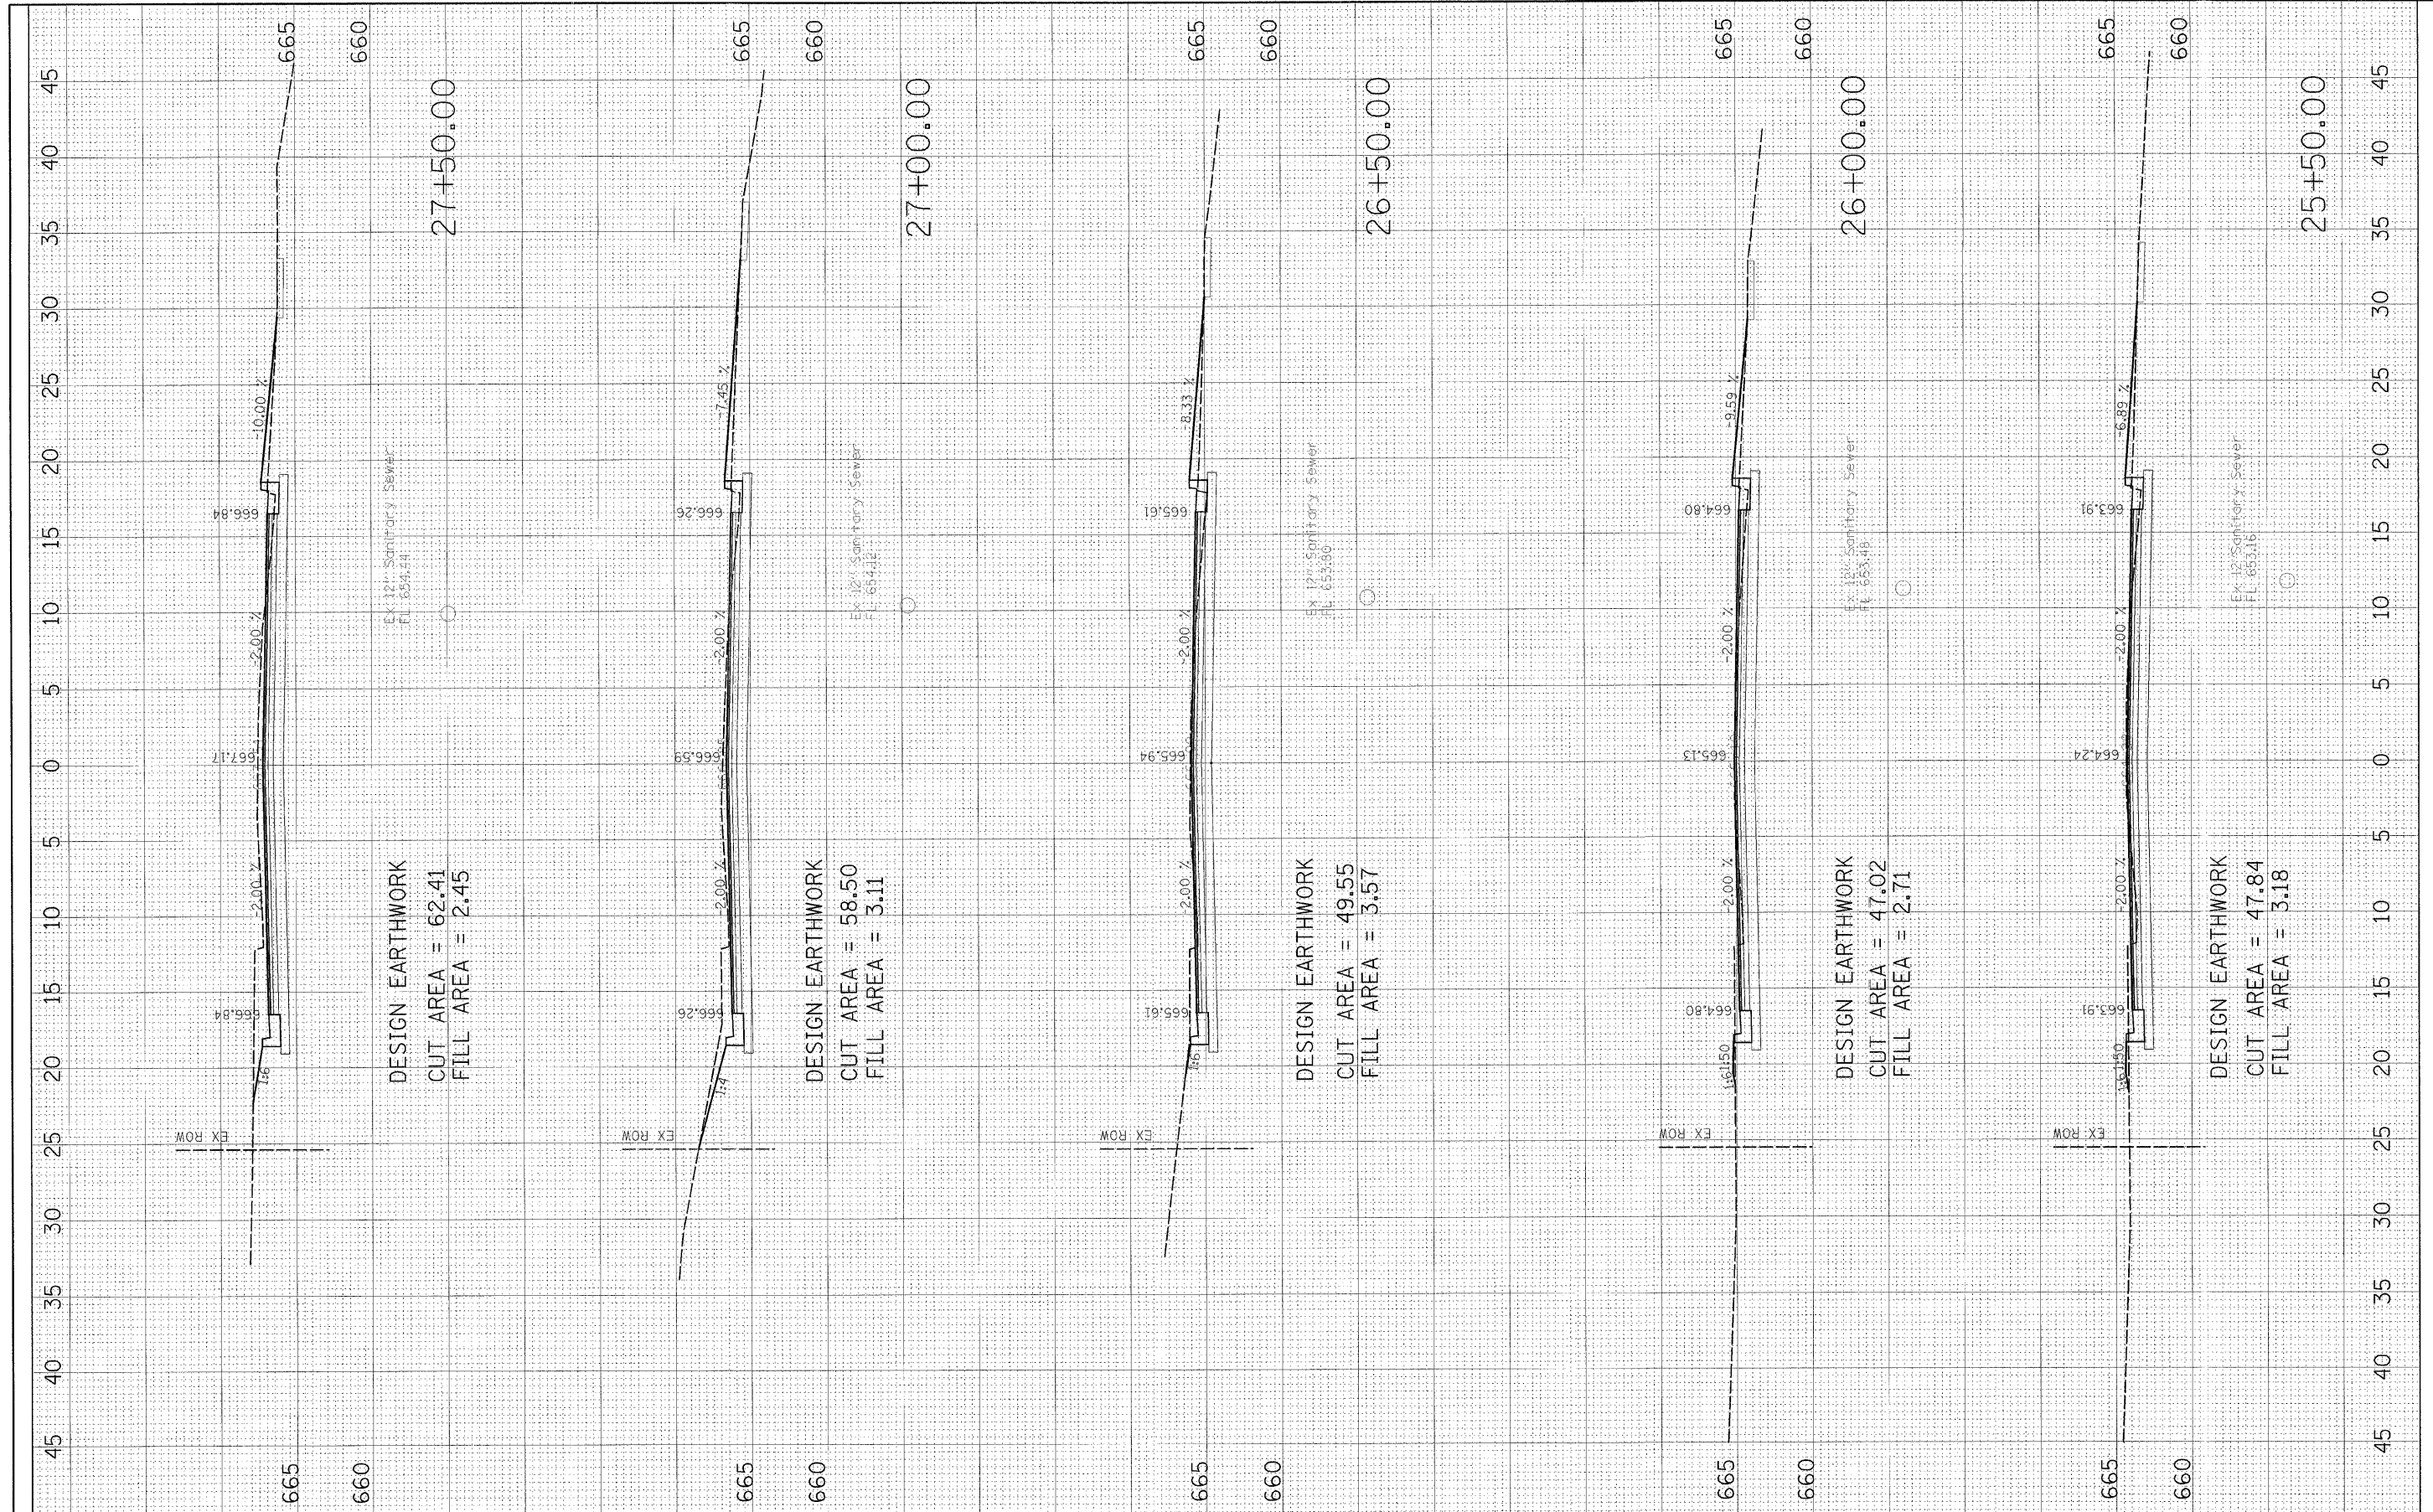

FILE NAME =	USER NAME = #USER#	DESIGNED -	REVISED -	<b>WILLETT, HOFMANN &amp; ASSOCIATES, INC</b> <b>CONSULTING ENGINEERS</b> <b>DIXON, IL</b>	<b>BOYD STREET - CROSS SECTIONS</b>		F.A. RTE.	SECTION	COUNTY	TOTAL SHEETS	SHEET NO.	
#FILE#		DRAWN -	REVISED -		SCALE: _____	SHEET NO. ___ OF ___ SHEETS	STA. <u>25+50.00</u> TO STA. <u>27+50.00</u>	5482	07-00171-00-FP	LEE	25	20
S:\Trans\1050D07 \xsBOYDSHEETS.dgn	PLOT SCALE = #SCALE#	CHECKED -	REVISED -					CONTRACT NO. <b>85429</b>				
	PLOT DATE = #DATE#	DATE -	REVISED -		FED. ROAD DIST. NO. [ILLINOIS] FED. AID PROJECT							