


FINAL	SUBMITTED	DATE
SUPPLY	PLOTTED	BY
NOTE BOOK	TEMPLATE	
AREAS	CHECKED	
NO.		

ORIGINAL	DATE
SURVEY	BY
NOTE BOOK	
AREAS	
NO.	

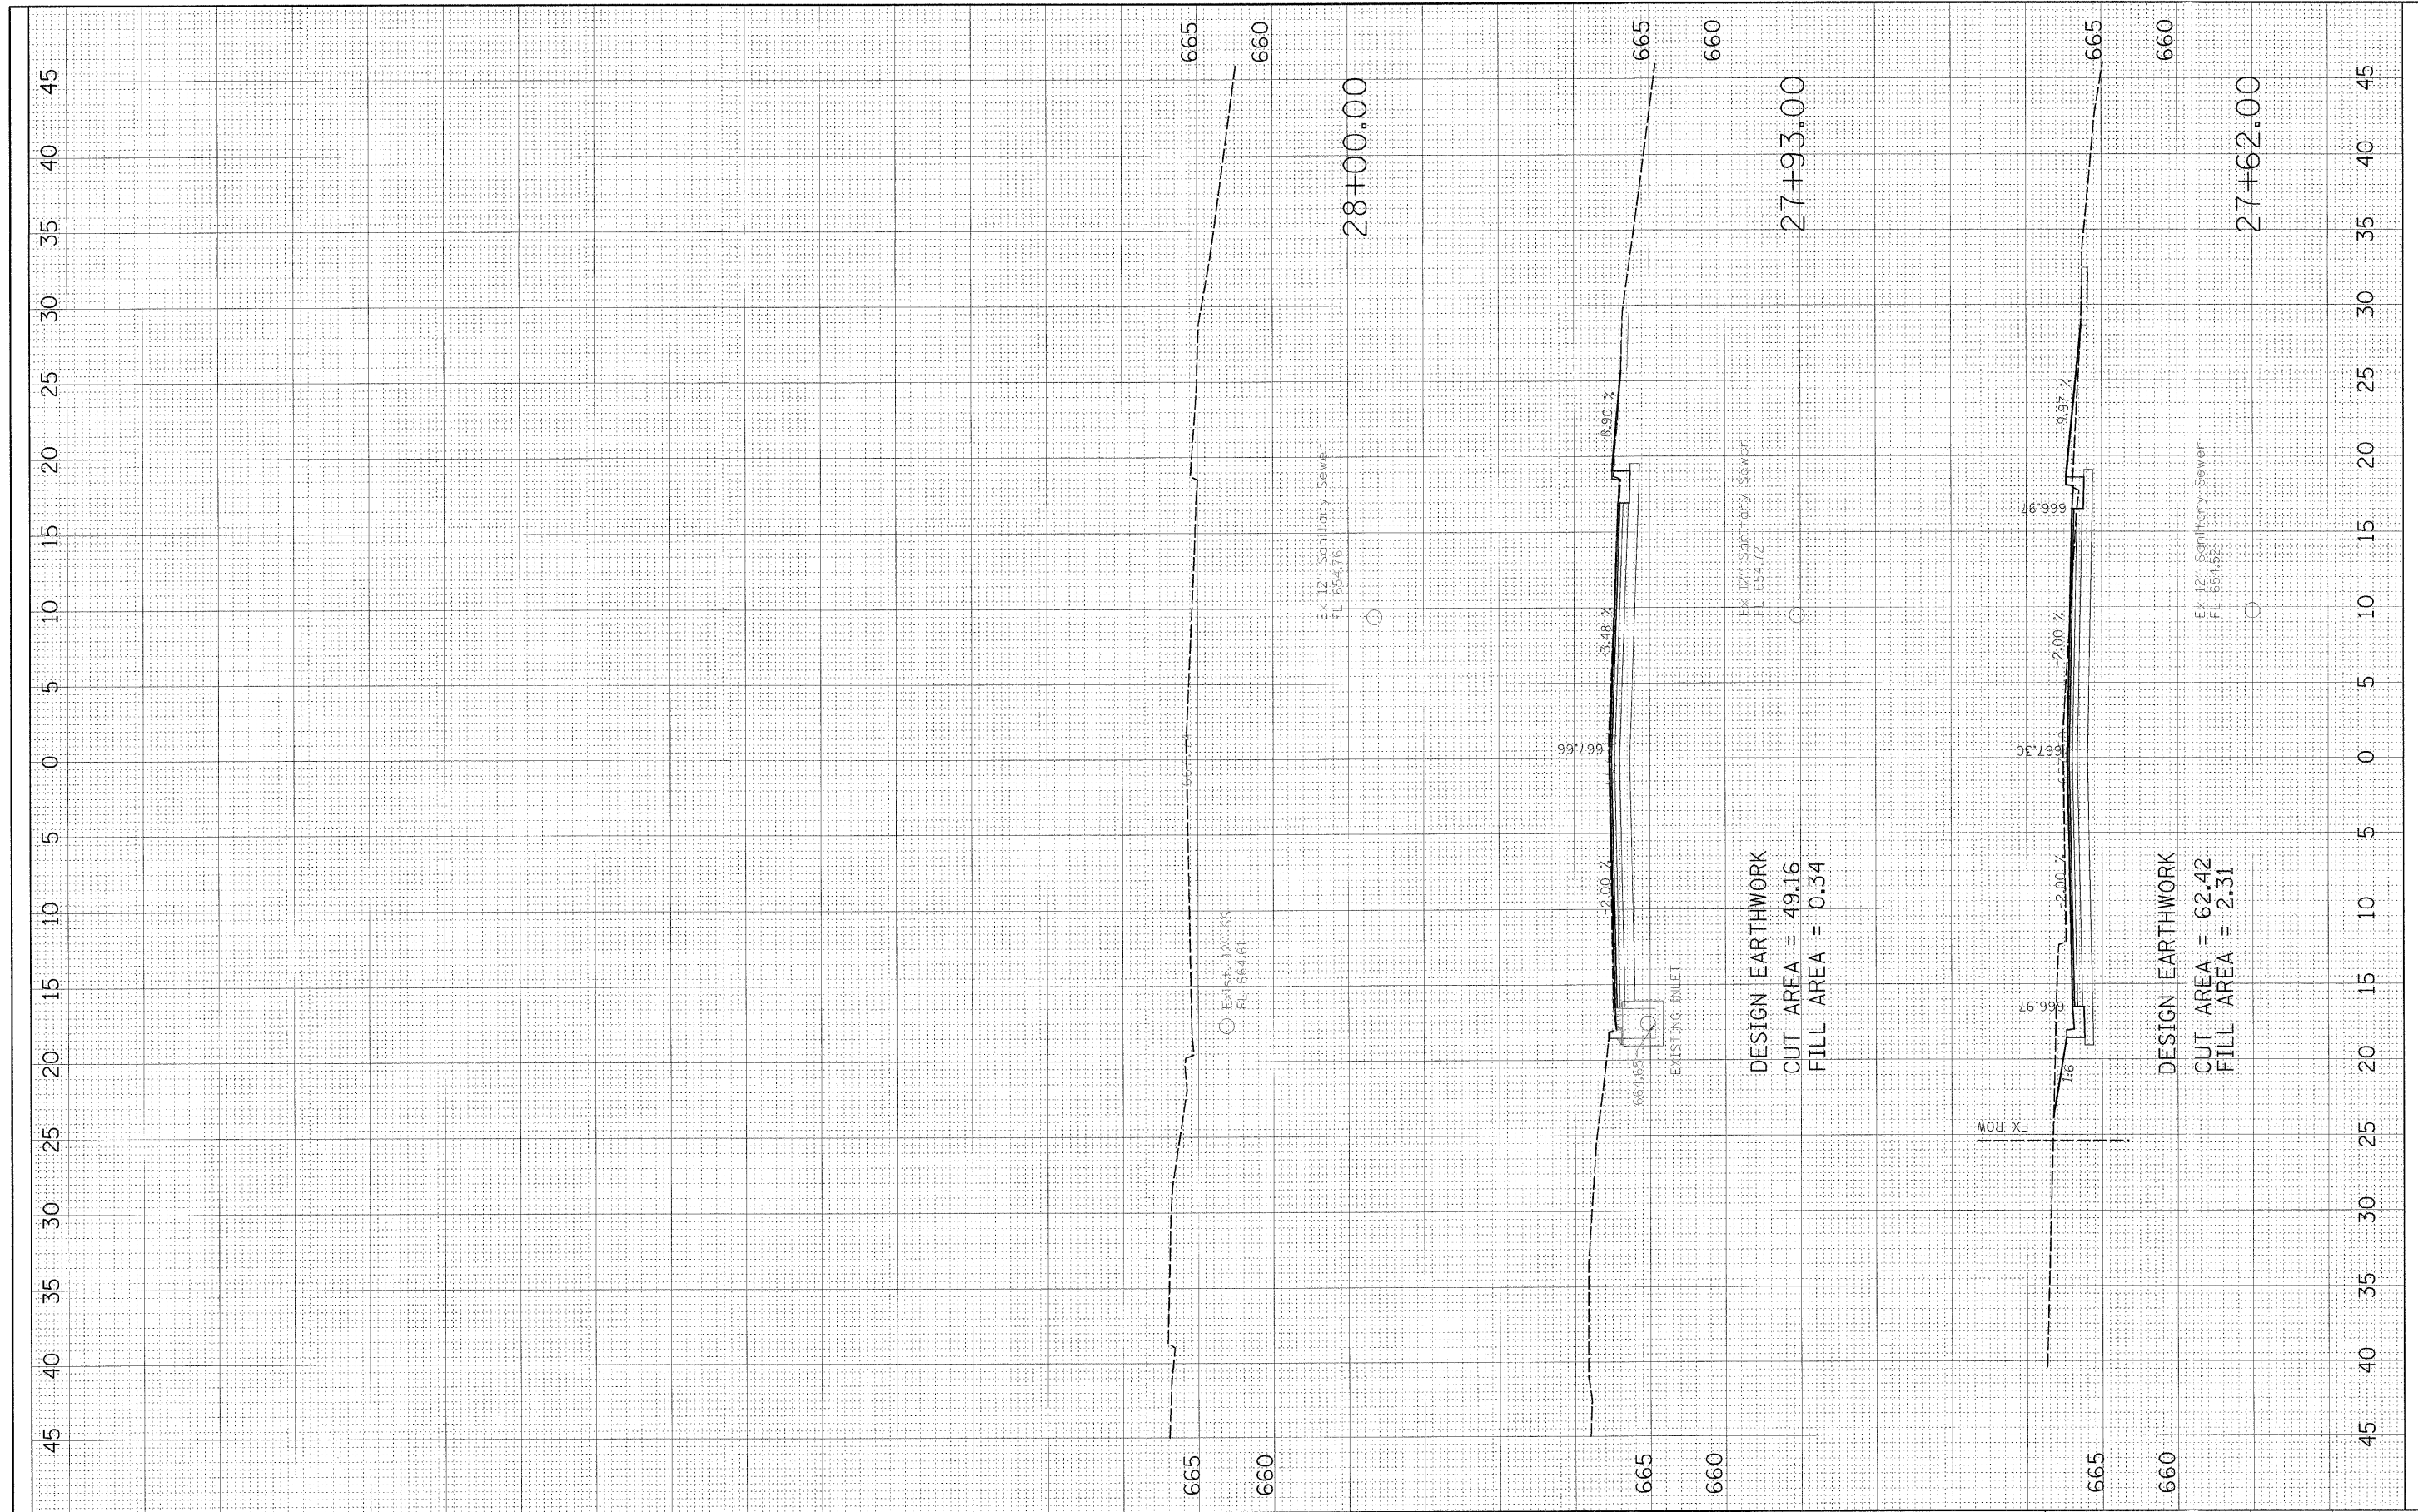

FILE NAME = S:\Trans\1050D07\85429\BOYDSHEETS.dgn	USER NAME = *USER*	DESIGNED -	REVISIONS	<b>WILLETT, HOFMANN &amp; ASSOCIATES, INC</b> <b>CONSULTING ENGINEERS</b> <b>DIXON, IL</b>	<b>BOYD STREET - CROSS SECTIONS</b>		F.A. RTE. 5482	SECTION 07-00171-00-PP	COUNTY LEE	TOTAL SHEETS 25	SHEET NO. 21	
	PLOT SCALE = *SCALE*	DRAWN -	REVISIONS		SCALE: _____	SHEET NO. ___ OF ___ SHEETS	STA. 27+62.00 TO STA. 28+00.00	FED. ROAD DIST. NO. _____	ILLINOIS FED. AID PROJECT	CONTRACT NO. 85429		
	PLOT DATE = *DATE*	CHECKED -	REVISIONS									
		DATE -	REVISIONS									