

STATE OF ILLINOIS
DEPARTMENT OF TRANSPORTATION
DIVISION OF HIGHWAYS

PLANS FOR PROPOSED FEDERAL AID HIGHWAY

F.A.S. 300 (C.H. 23 - CATON FARM ROAD)

SECTION 05-00082-00-RS

PROJECT NO. RS-300(106)

JOB NO. C-93-059-07


KENDALL COUNTY

HIGHWAY STANDARDS

- 701011-01 OFF-RD MOVING OPERATIONS 2L, 2W, DAY ONLY
- 701301-02 LANE CLOSURE, 2L, 2W, SHORT TERM OPERATIONS
- 701306-01 LANE CLOSURE, 2L, 2W, SLOW MOVING OPERATIONS, DAY ONLY, FOR SPEEDS \geq 45 MPH
- 701311-02 LANE CLOSURE, 2L, 2W, MOVING OPERATIONS - DAY ONLY
- 701901 TRAFFIC CONTROL DEVICES

INDEX OF SHEETS

- 1. COVER SHEET
- 2. SUMMARY OF QUANTITIES
- TYPICAL SECTION
- SIDE ROAD DETAIL
- PAVEMENT DESIGN

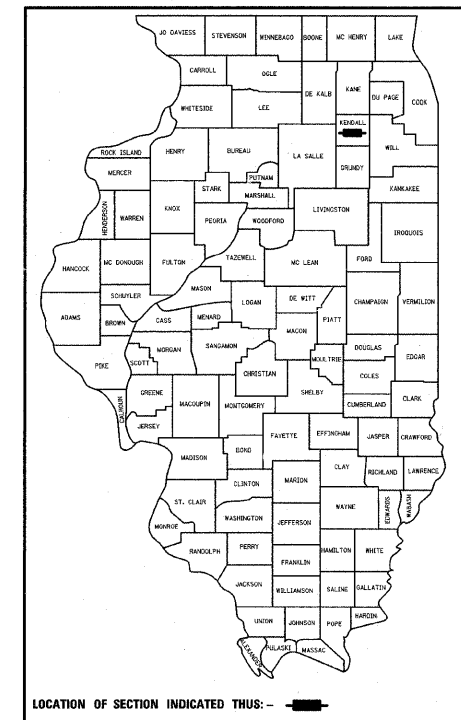


| | | |
|--|--|--|
| OMISSION STA 24+24.13 STA 24+93.88 | OMISSION STA 83+36.37 STA 83+87.62 | OMISSION STA 142+24.25 STA 142+85.75 |
|--|--|--|

PROJECT STARTS
STA 390+29

STATION EQUATION
STA 0+00 BK =
STA 10+00 AHD.

PROJECT ENDS
STA 169+19

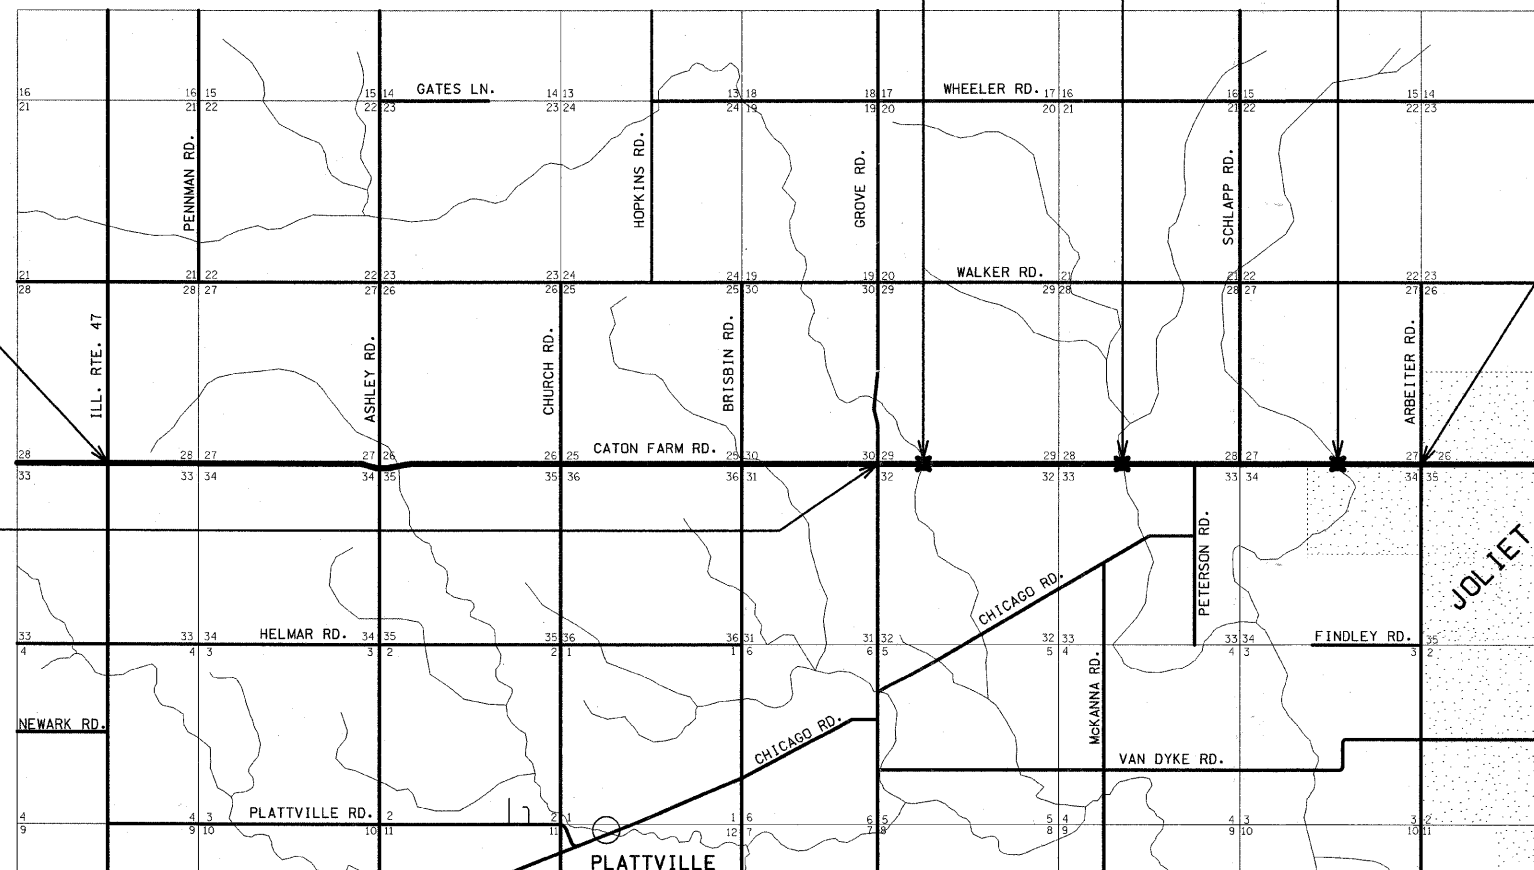

FUNCTIONAL CLASSIFICATION: MAJOR COLLECTOR
CURRENT ADT: 3000 (YEAR 2008)
DESIGN ADT: 3550 (YEAR: 2016)
PLANS DEVELOPED IN ACCORDANCE WITH
LOCAL AGENCY PAVEMENT PRESERVATION POLICY

J.U.L.I.E.
JOINT UTILITY LOCATION INFORMATION FOR EXCAVATION
1-800-892-0123

LENGTH = 38,275 FEET = 7.25 MILES

CONTRACT NO. 87348

STATE OF ILLINOIS
DEPARTMENT OF TRANSPORTATION
DIVISION OF HIGHWAYS

SUBMITTED JANUARY 10 20 08

Francis C. Klaas
KENDALL COUNTY ENGINEER

01-14 20 08

Kenneth R. Lutz
DISTRICT ENGINEER of LOCAL ROADS and STREETS

01-14 20 08

Margo E. Ryan
DEPUTY DIRECTOR of HIGHWAYS, REGION 2 ENGINEER

Date: 01/10/08

By: FRANCIS C. KLAAS

License Exp: 11/30/09

