


FLUSH PAVED MEDIAN: RESTRICTED LEFT TURN LANE

TABLE A
RECOMMENDED SPACING BETWEEN DIAGONAL LINES

| SPEED LIMIT RANGE | CONTINUOUS | INTERSECTION CHANNELIZATION (Includes Width Transitions for Median and Left Turn Lane Introductions) |
|----------------------------|------------|---|
| Less Than 50 km/h (30 mph) | 15m (50') | 5m (15') |
| 50 - 70 km/h (30 - 45 mph) | 23m (75') | 6m (20') |
| Over 70 km/h (45 mph) | 46m (150') | 9m (30') |

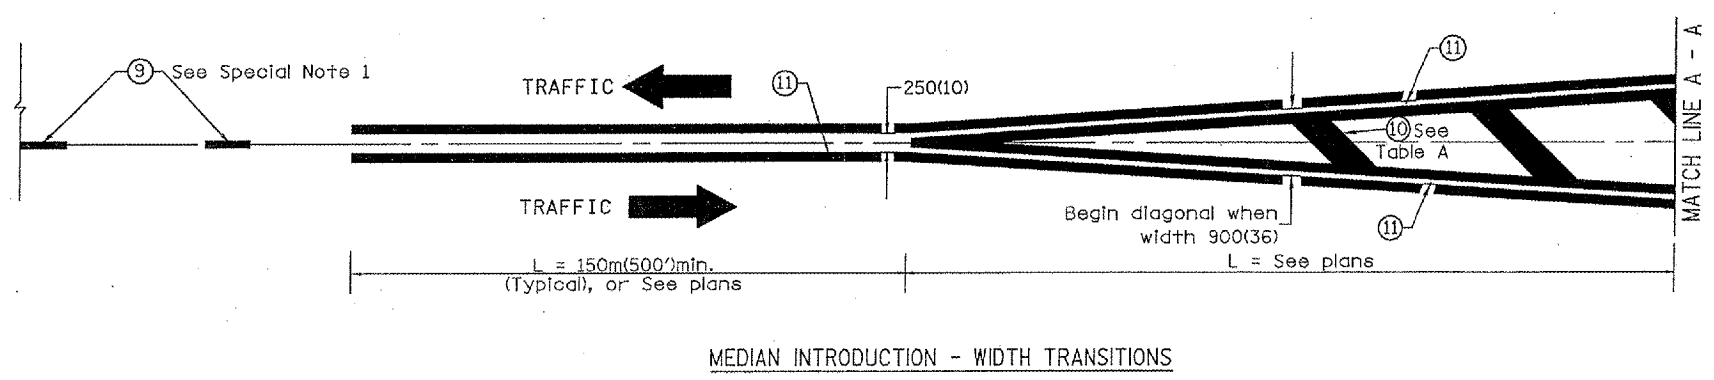

All dimensions are in millimeters (inches) unless otherwise noted.

ILLINOIS DEPARTMENT OF TRANSPORTATION
DISTRICT CADD STANDARD

TYPICAL PAVEMENT MARKINGS

CADD STANDARD 780001-D4 SHEET 2 OF 2
SCALE: NOT DRAWN TO SCALE DRAWN BY CADD
DATE **DATE** CHECKED BY

\$\$\$DATE\$\$\$

CON-ONLY