


DATE	
BY	
FINAL SURVEY	
SURVEY NO.	
NOTE BOOK	
PLATE	
AREAS CHECKED	
NO.	

DATE	
BY	
ORIGINAL SURVEY	
SURVEY NO.	
NOTE BOOK	
PLATE	
AREAS CHECKED	
NO.	

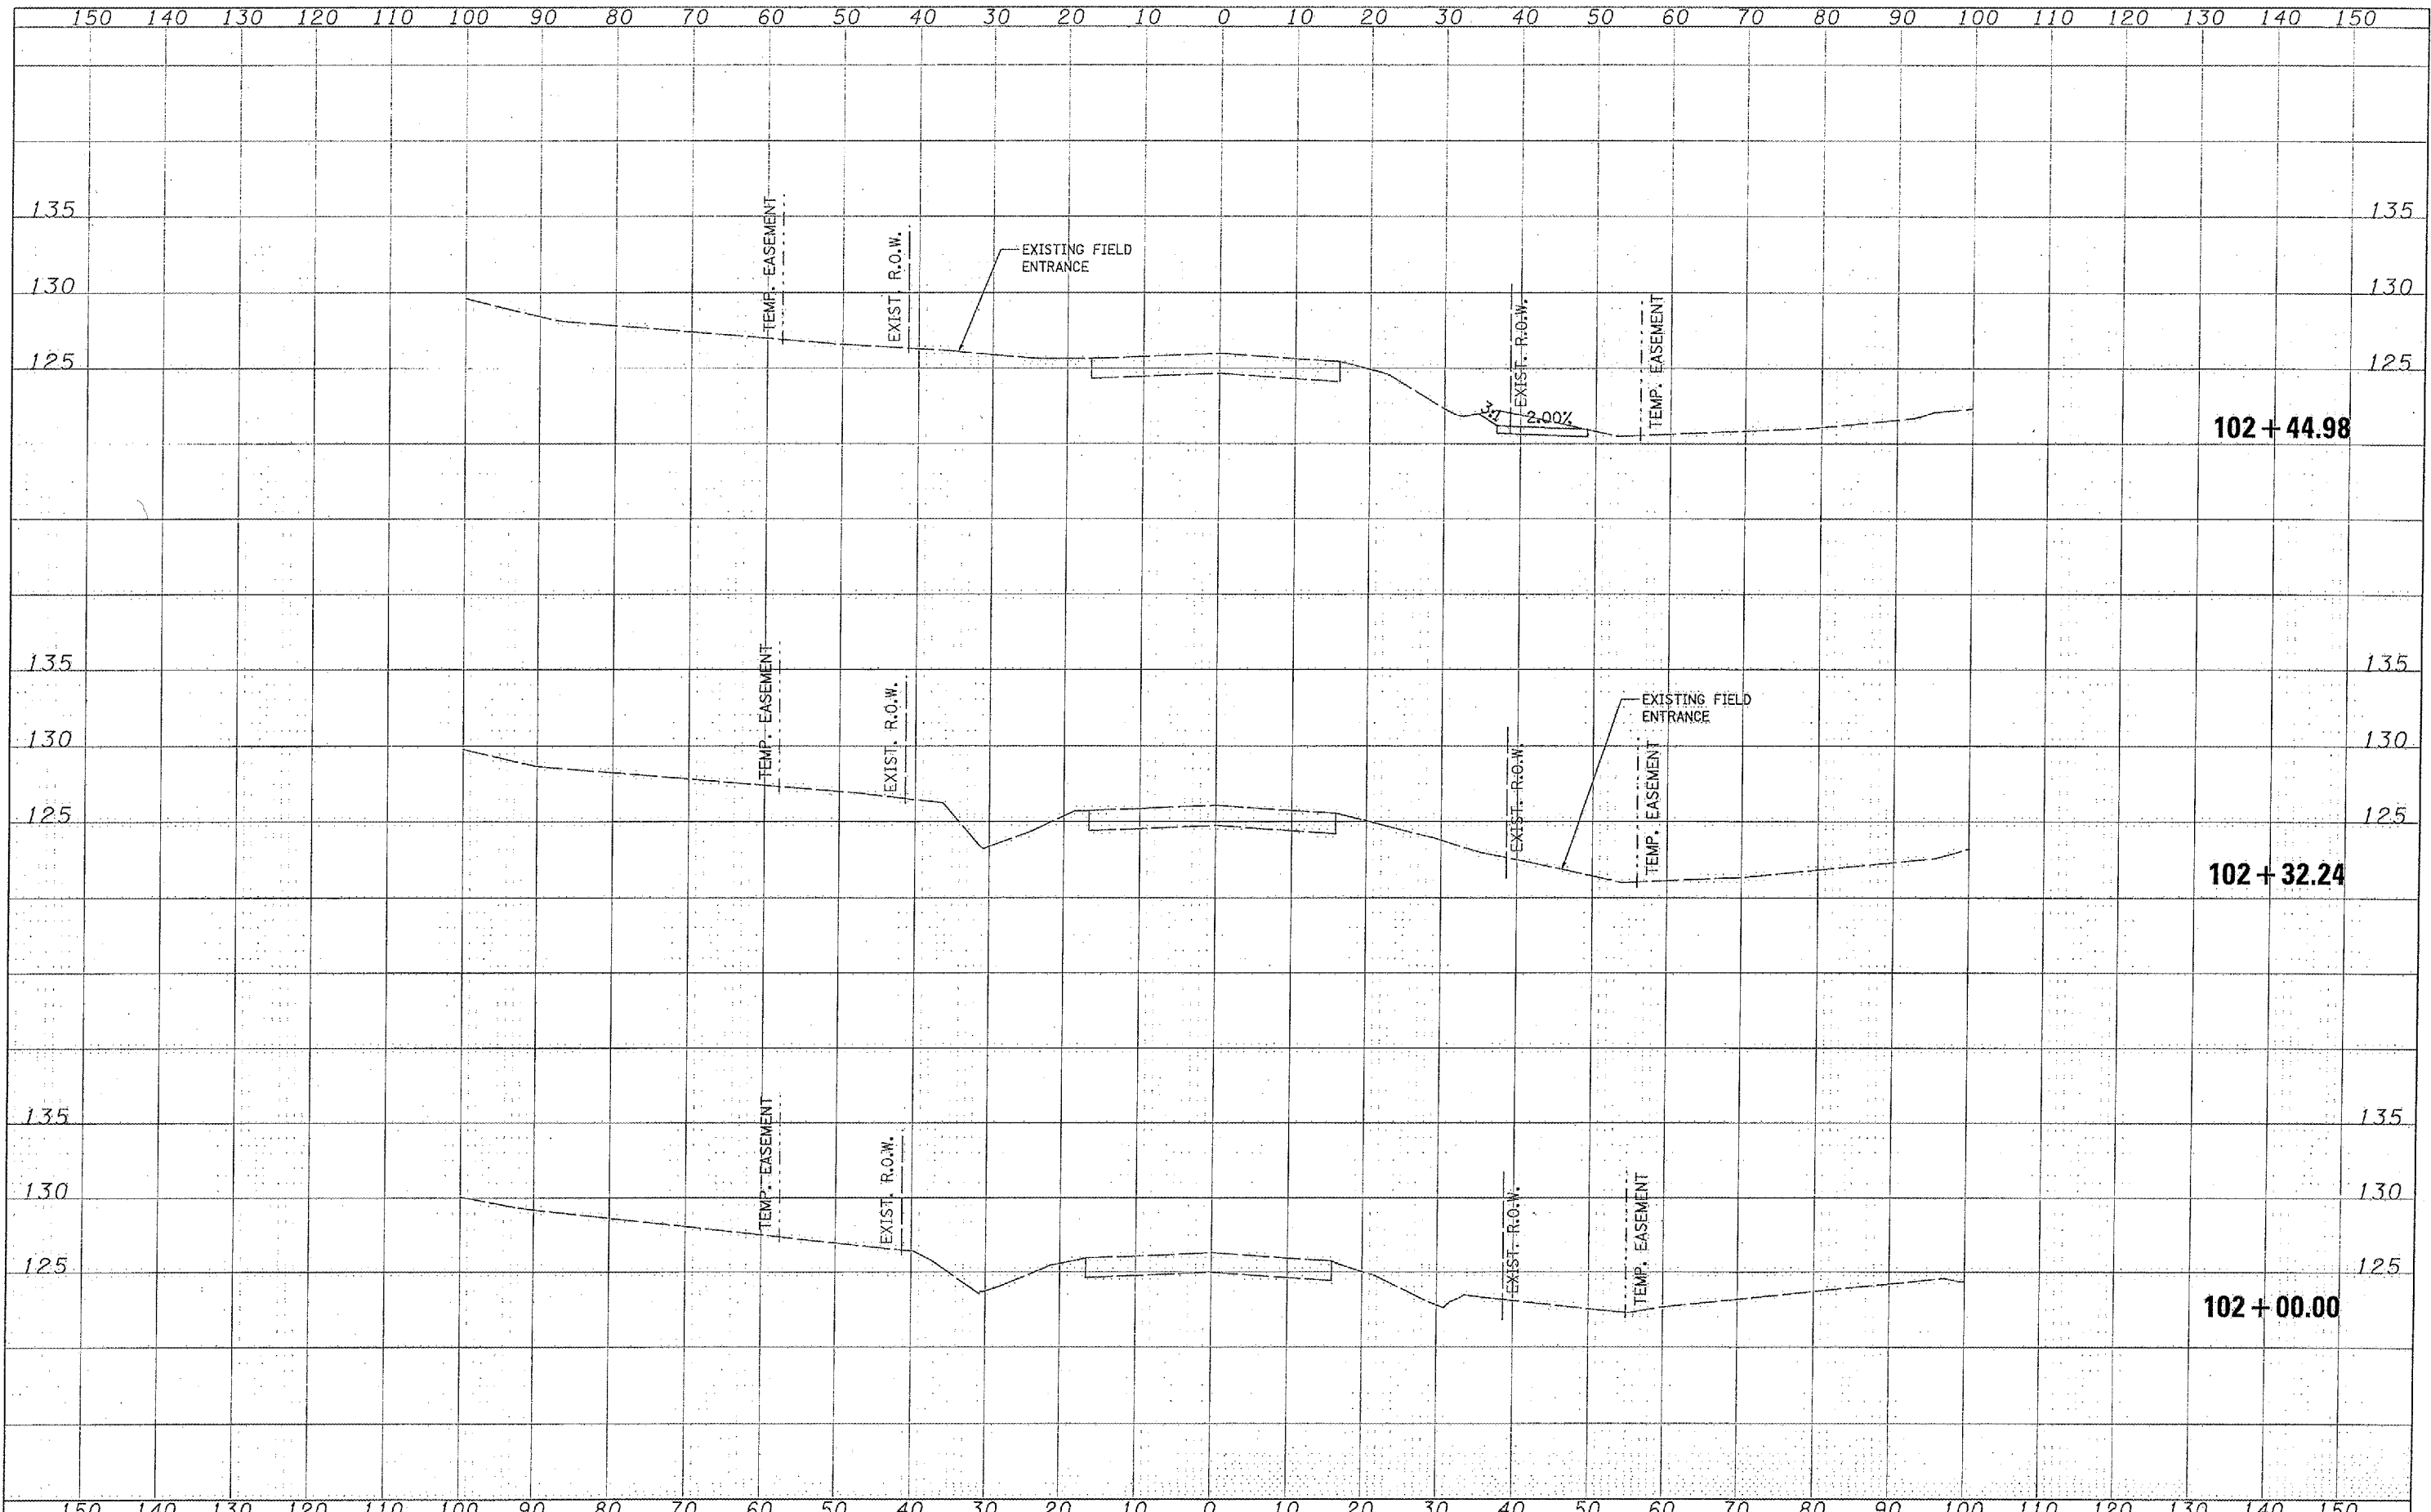

FILE NAME =	USER NAME = Anderson2848	DESIGNED -	REVISED -	STATE OF ILLINOIS DEPARTMENT OF TRANSPORTATION	PROPOSED CROSS SECTIONS				F.A. RTE.	SECTION	COUNTY	TOTAL SHEETS	SHEET NO.	
PLDT SCALE = 28.8315' / IN.	CHECKED -	REVISED -	REVISED -		SCALE:	SHEET NO.	OF	SHEETS	STA. 102+00.00	TO STA. 102+44.98	464	07-00014-00-5P	TAZEWELL	44 31
PLCT DATE = 02/14/2020, 11:29 AM	DATE -	REVISED -	REVISED -		CONTRACT NO. 89480									
										FED. ROAD DIST. NO. ILLINOIS FED. AID PROJECT HS 1467-104				