


DATE	
BY	
DESIGNED	
DRAWN	
CHECKED	
DATE	
BY	
DESIGNED	
DRAWN	
CHECKED	
DATE	
BY	
DESIGNED	
DRAWN	
CHECKED	
DATE	
BY	
DESIGNED	
DRAWN	
CHECKED	
DATE	

DATE	
BY	
DESIGNED	
DRAWN	
CHECKED	
DATE	
BY	
DESIGNED	
DRAWN	
CHECKED	
DATE	
BY	
DESIGNED	
DRAWN	
CHECKED	
DATE	
BY	
DESIGNED	
DRAWN	
CHECKED	
DATE	

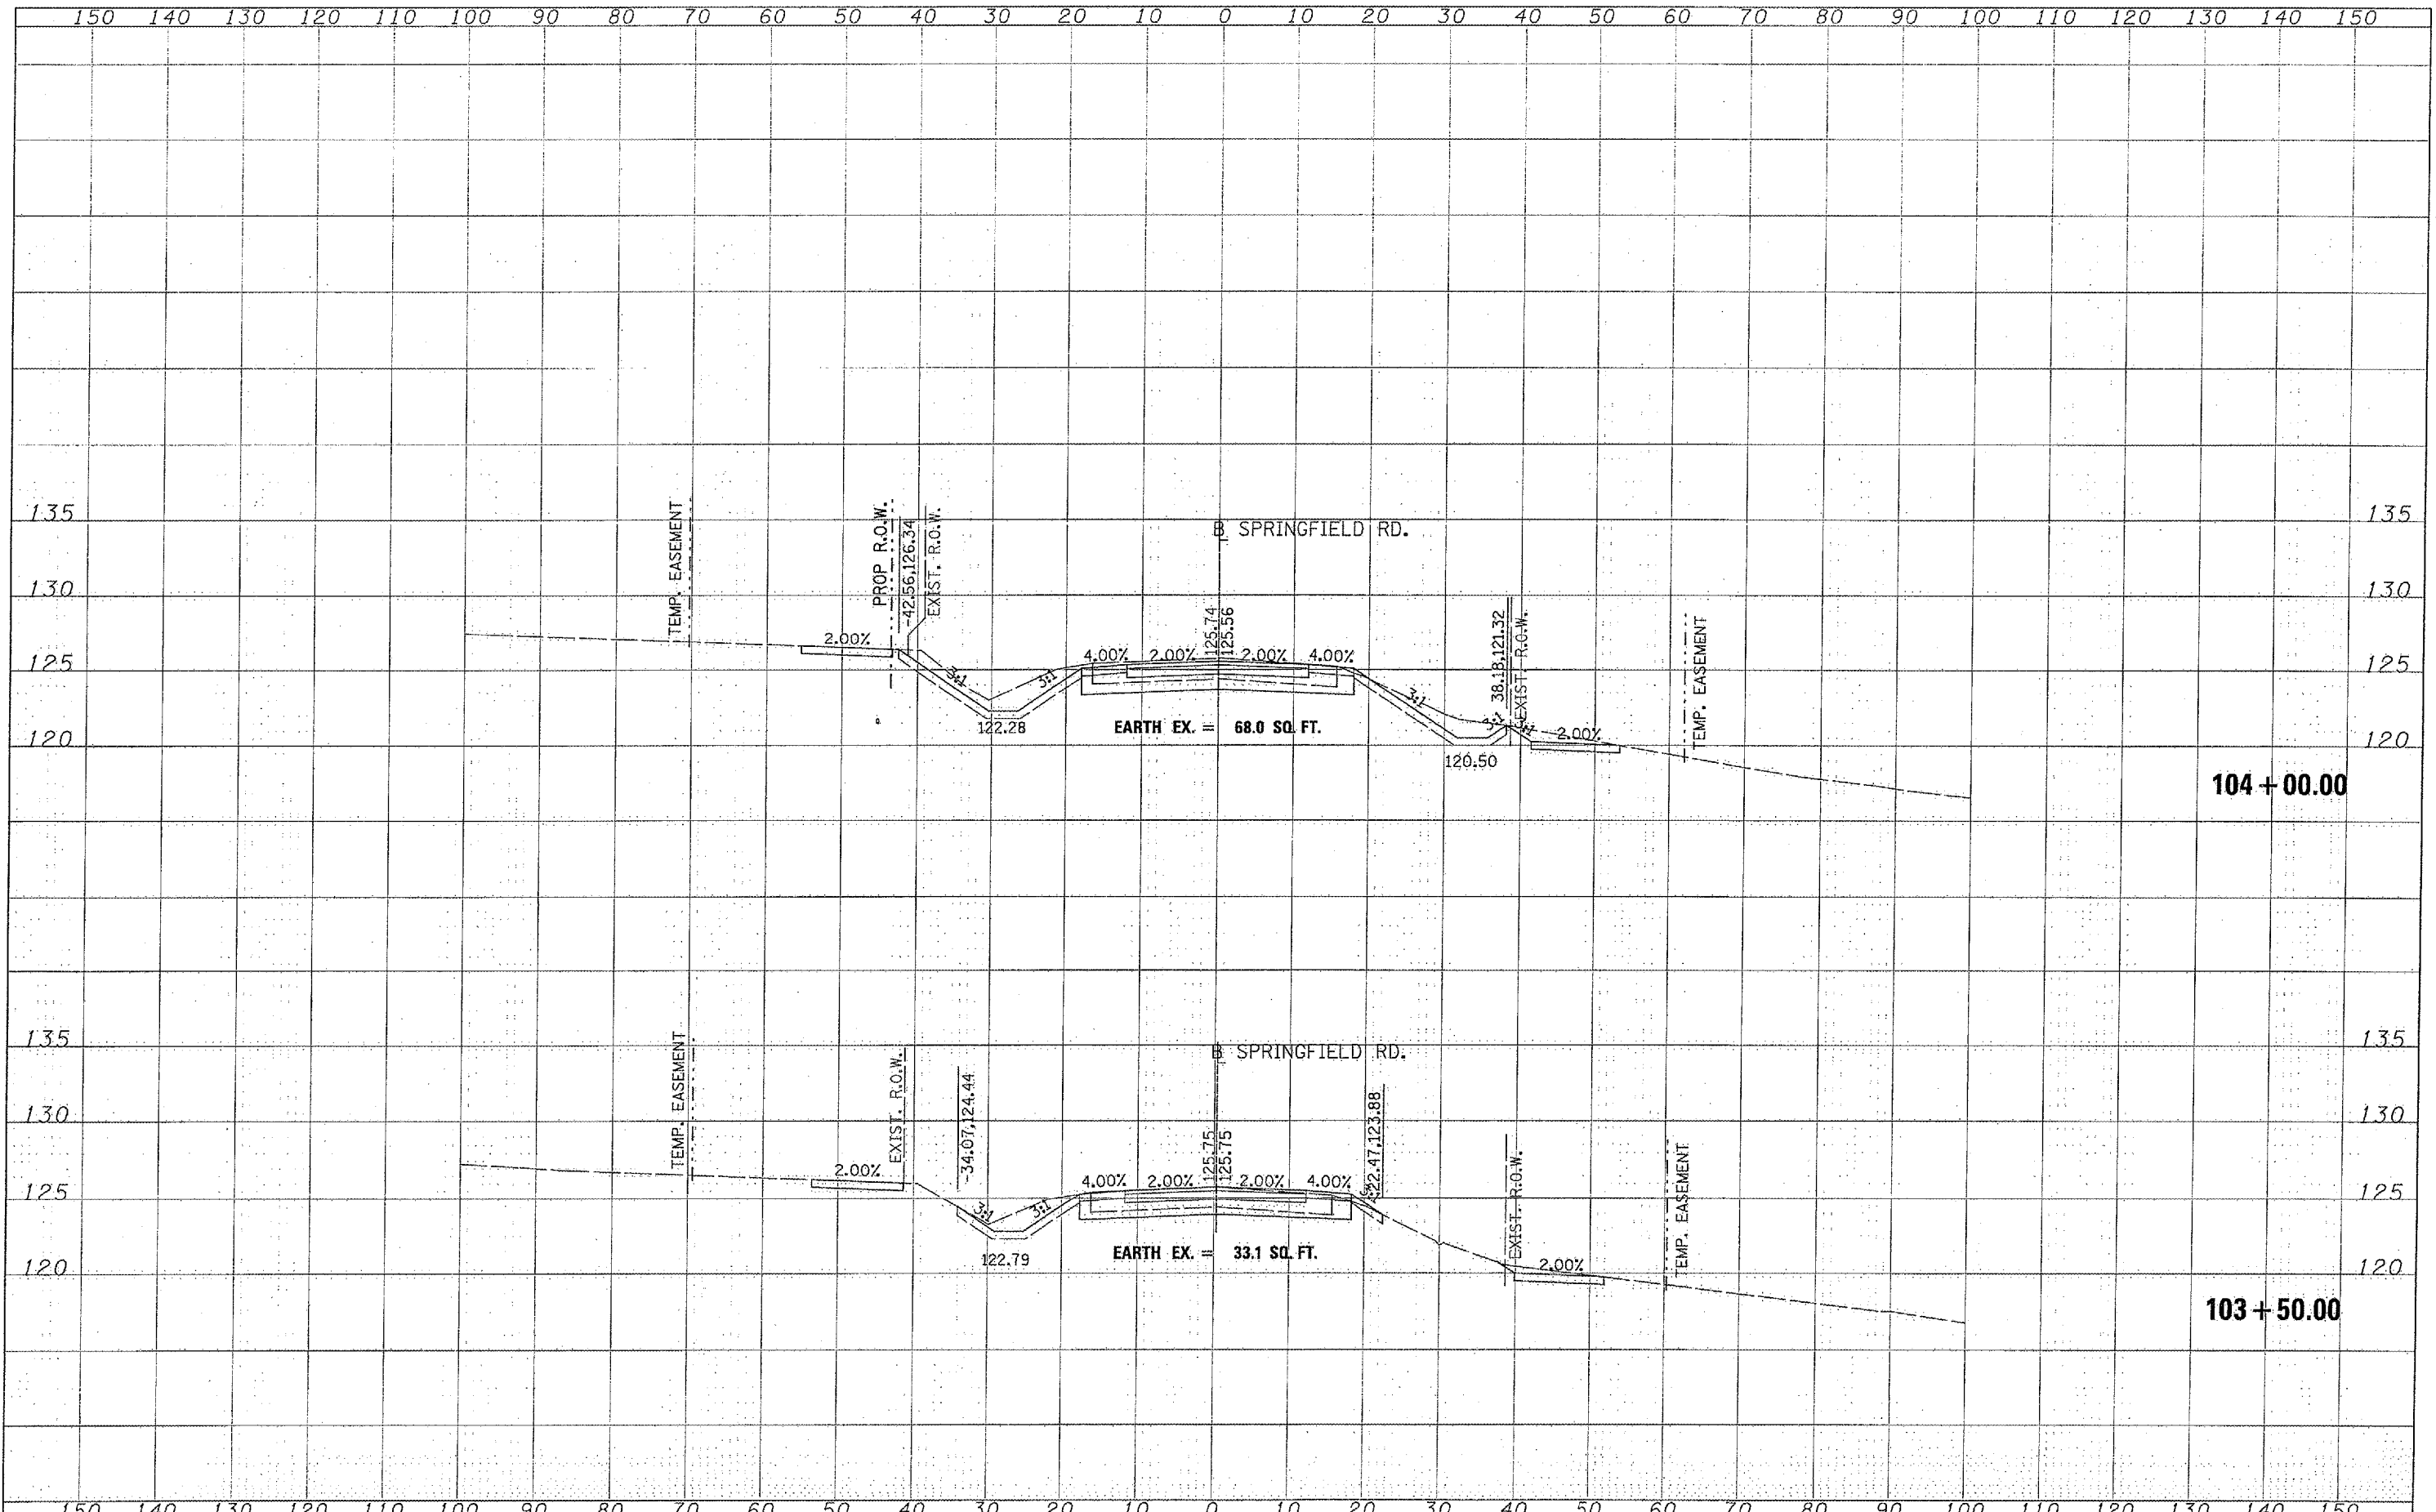

FILE NAME =	USER NAME = Ander28842	DESIGNED -	REVISED -	STATE OF ILLINOIS DEPARTMENT OF TRANSPORTATION	PROPOSED CROSS SECTIONS			F.A. RTE.	SECTION	COUNTY	TOTAL SHEETS	SHEET NO.
1:\23\jobs\8502204\civil\sheet\10-321.sou.dgn		DRAWN -	REVISED -					464	07-00014-00-SP	TAZEWELL	44	33
PLOT SCALE = 20.53:5' / IN.		CHECKED -	REVISED -		CONTRACT NO. 89480							
PLOT DATE = 02/14/2008, 11:29 AM		DATE -	REVISED -		SCALE:	SHEET NO.	OF	SHEETS	STA. 103+50.00 TO STA. 104+00.00	FED. ROAD DIST. NO.	ILLINOIS FED. AID PROJECT	HS 1467-104