


FINAL SURVEY	DATE
SURVEYED	
NOTED	
PLOTTED	
AREA CHECKED	
NO.	

ORIGINAL SURVEY	DATE
SURVEYED	
NOTED	
PLOTTED	
AREA CHECKED	
NO.	

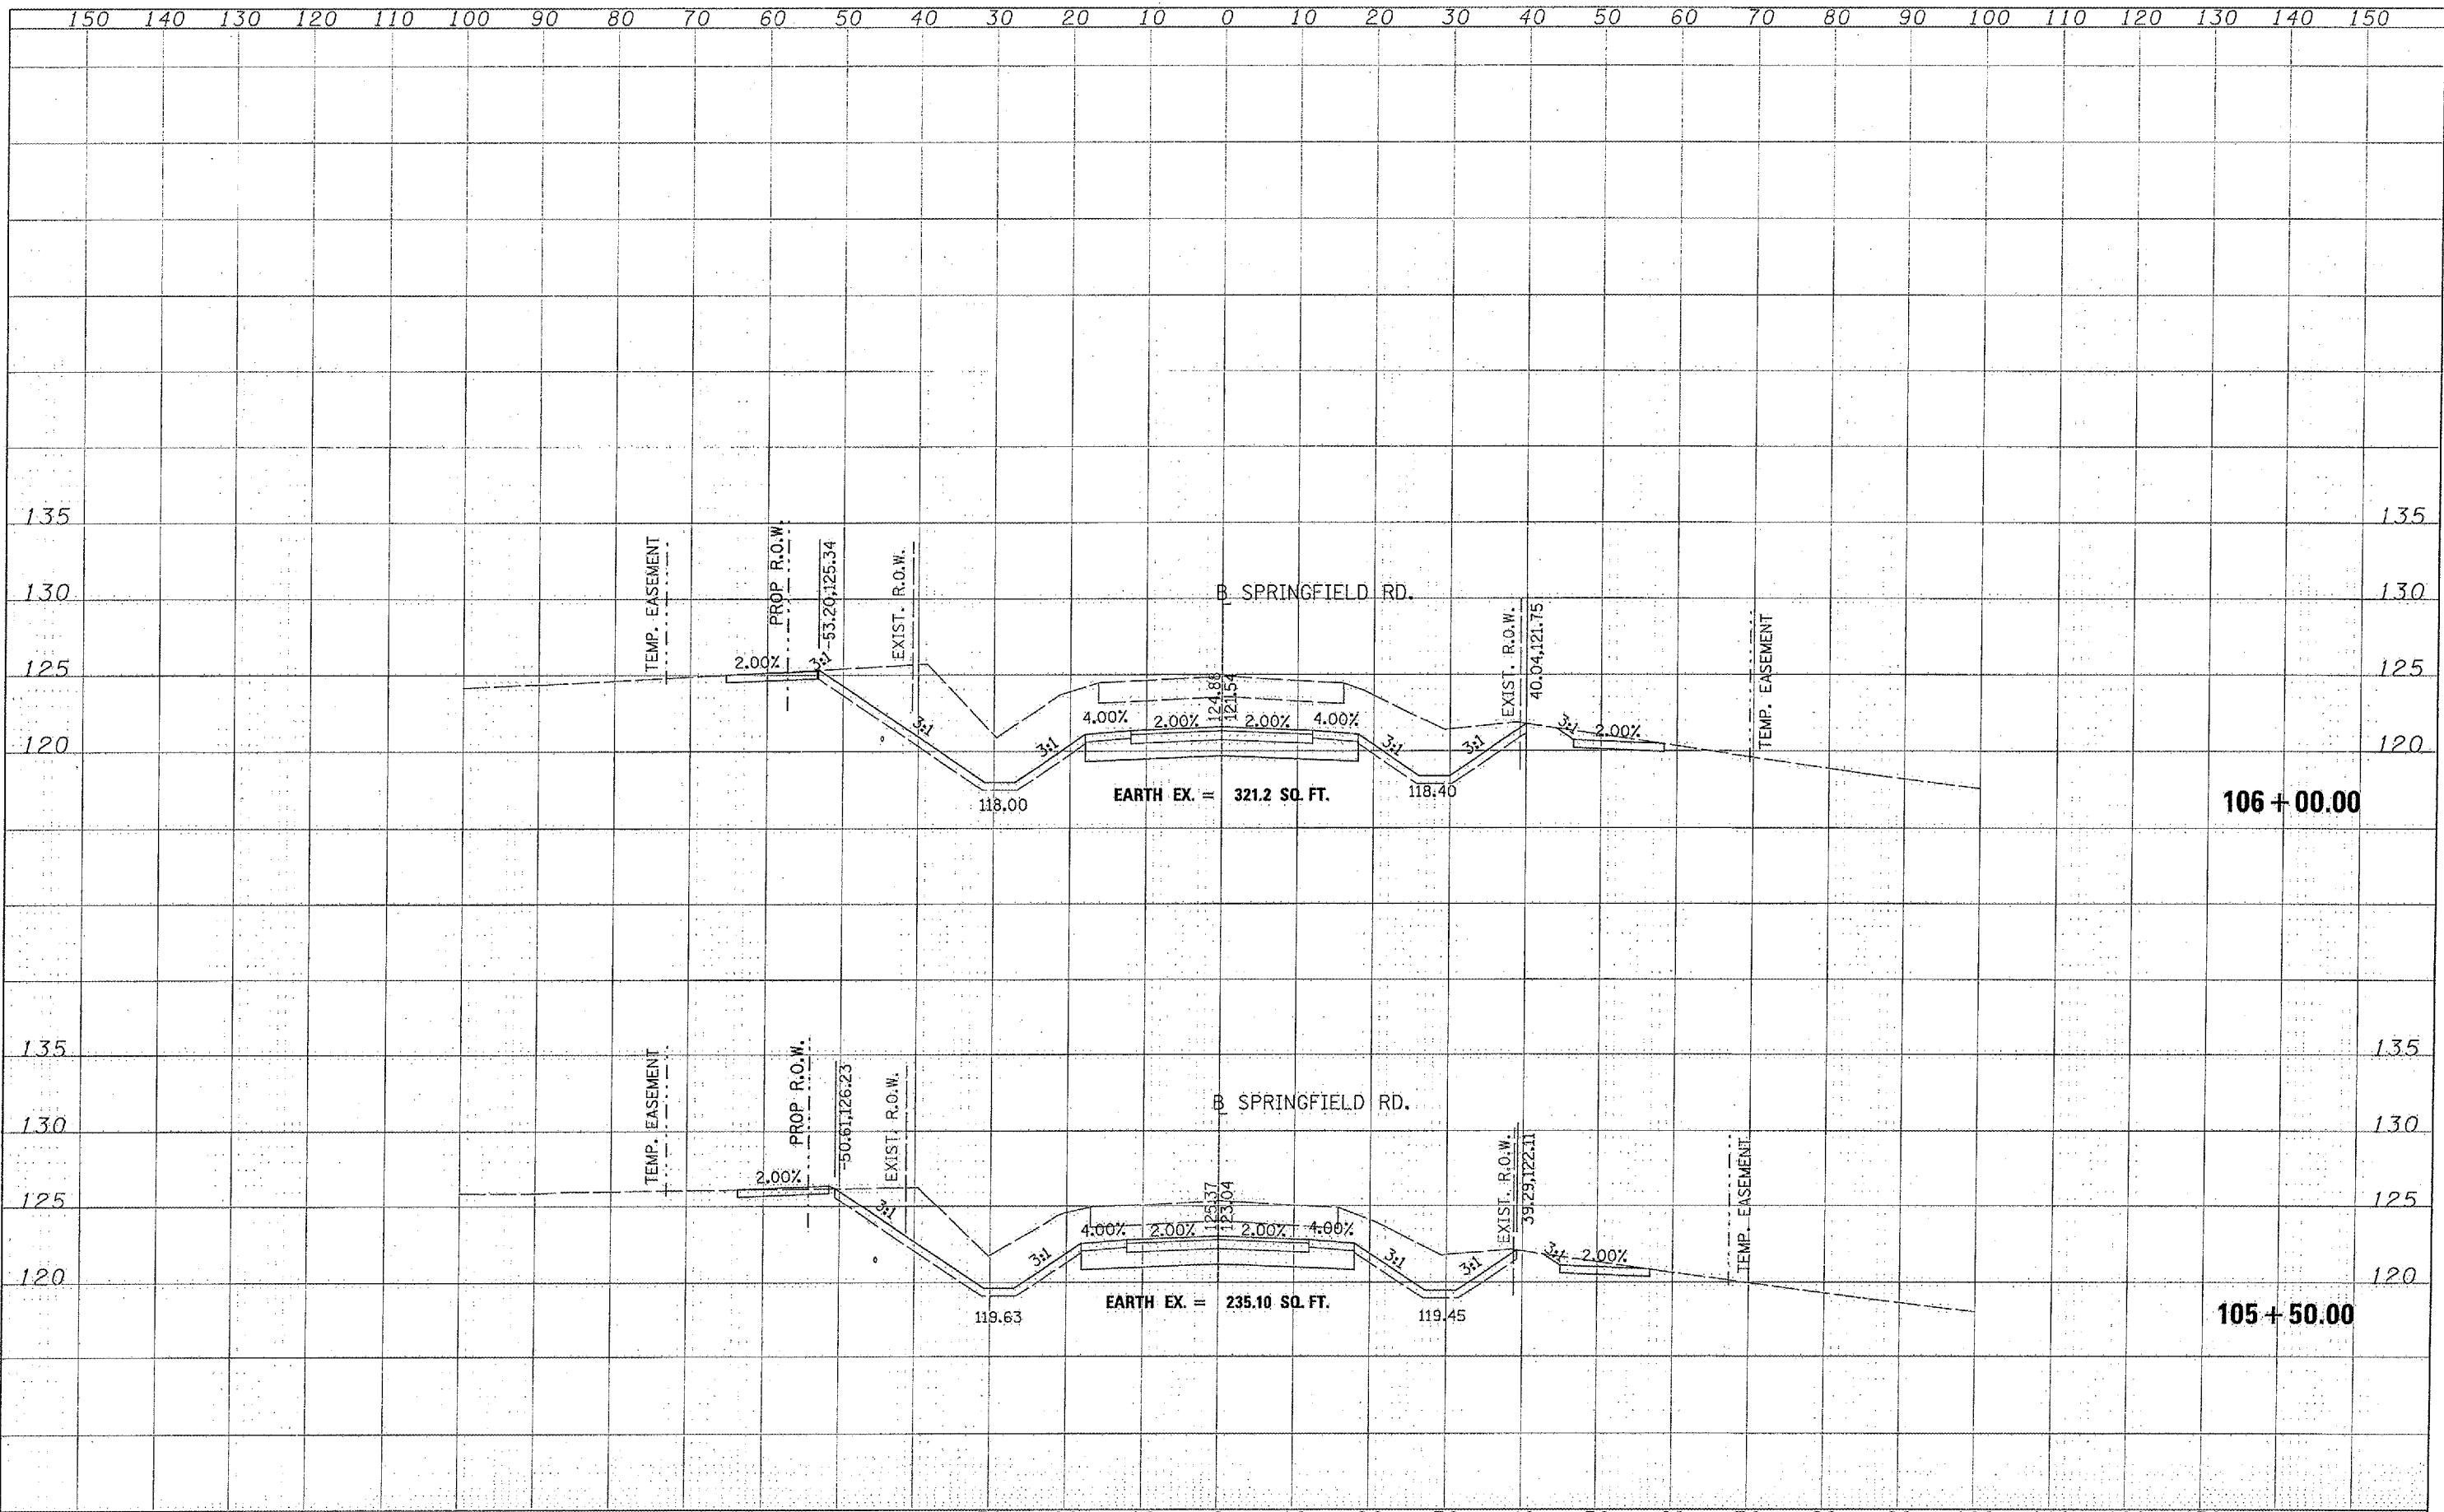

FILE NAME = \\nsjobs\85a20040\civil\sheet\105-106.dgn
 USER NAME = Andar-06946
 PLOT SCALE = 23.6815 1/ IN.
 PLOT DATE = 22/11/2008, 11:25 AM

DESIGNED -	REVISED -
DRAWN -	REVISED -
CHECKED -	REVISED -
DATE -	REVISED -

**STATE OF ILLINOIS
 DEPARTMENT OF TRANSPORTATION**

PROPOSED CROSS SECTIONS

SCALE: SHEET NO. OF SHEETS STA. 105+50.00 TO STA. 106+00.00

F.A. RTE.	SECTION	COUNTY	TOTAL SHEETS	SHEET NO.
464	07-00014-00-SP	TAZEWELL	44	35
CONTRACT NO. 89480				HS 1467-104