


FINAL SURVEY	DATE
SURVEYED	BY
NOTED	
NOTE BOOK	
AREAS	
AREAS CHECKED	

ORIGINAL SURVEY	DATE
SURVEYED	BY
NOTED	
NOTE BOOK	
AREAS	
AREAS CHECKED	

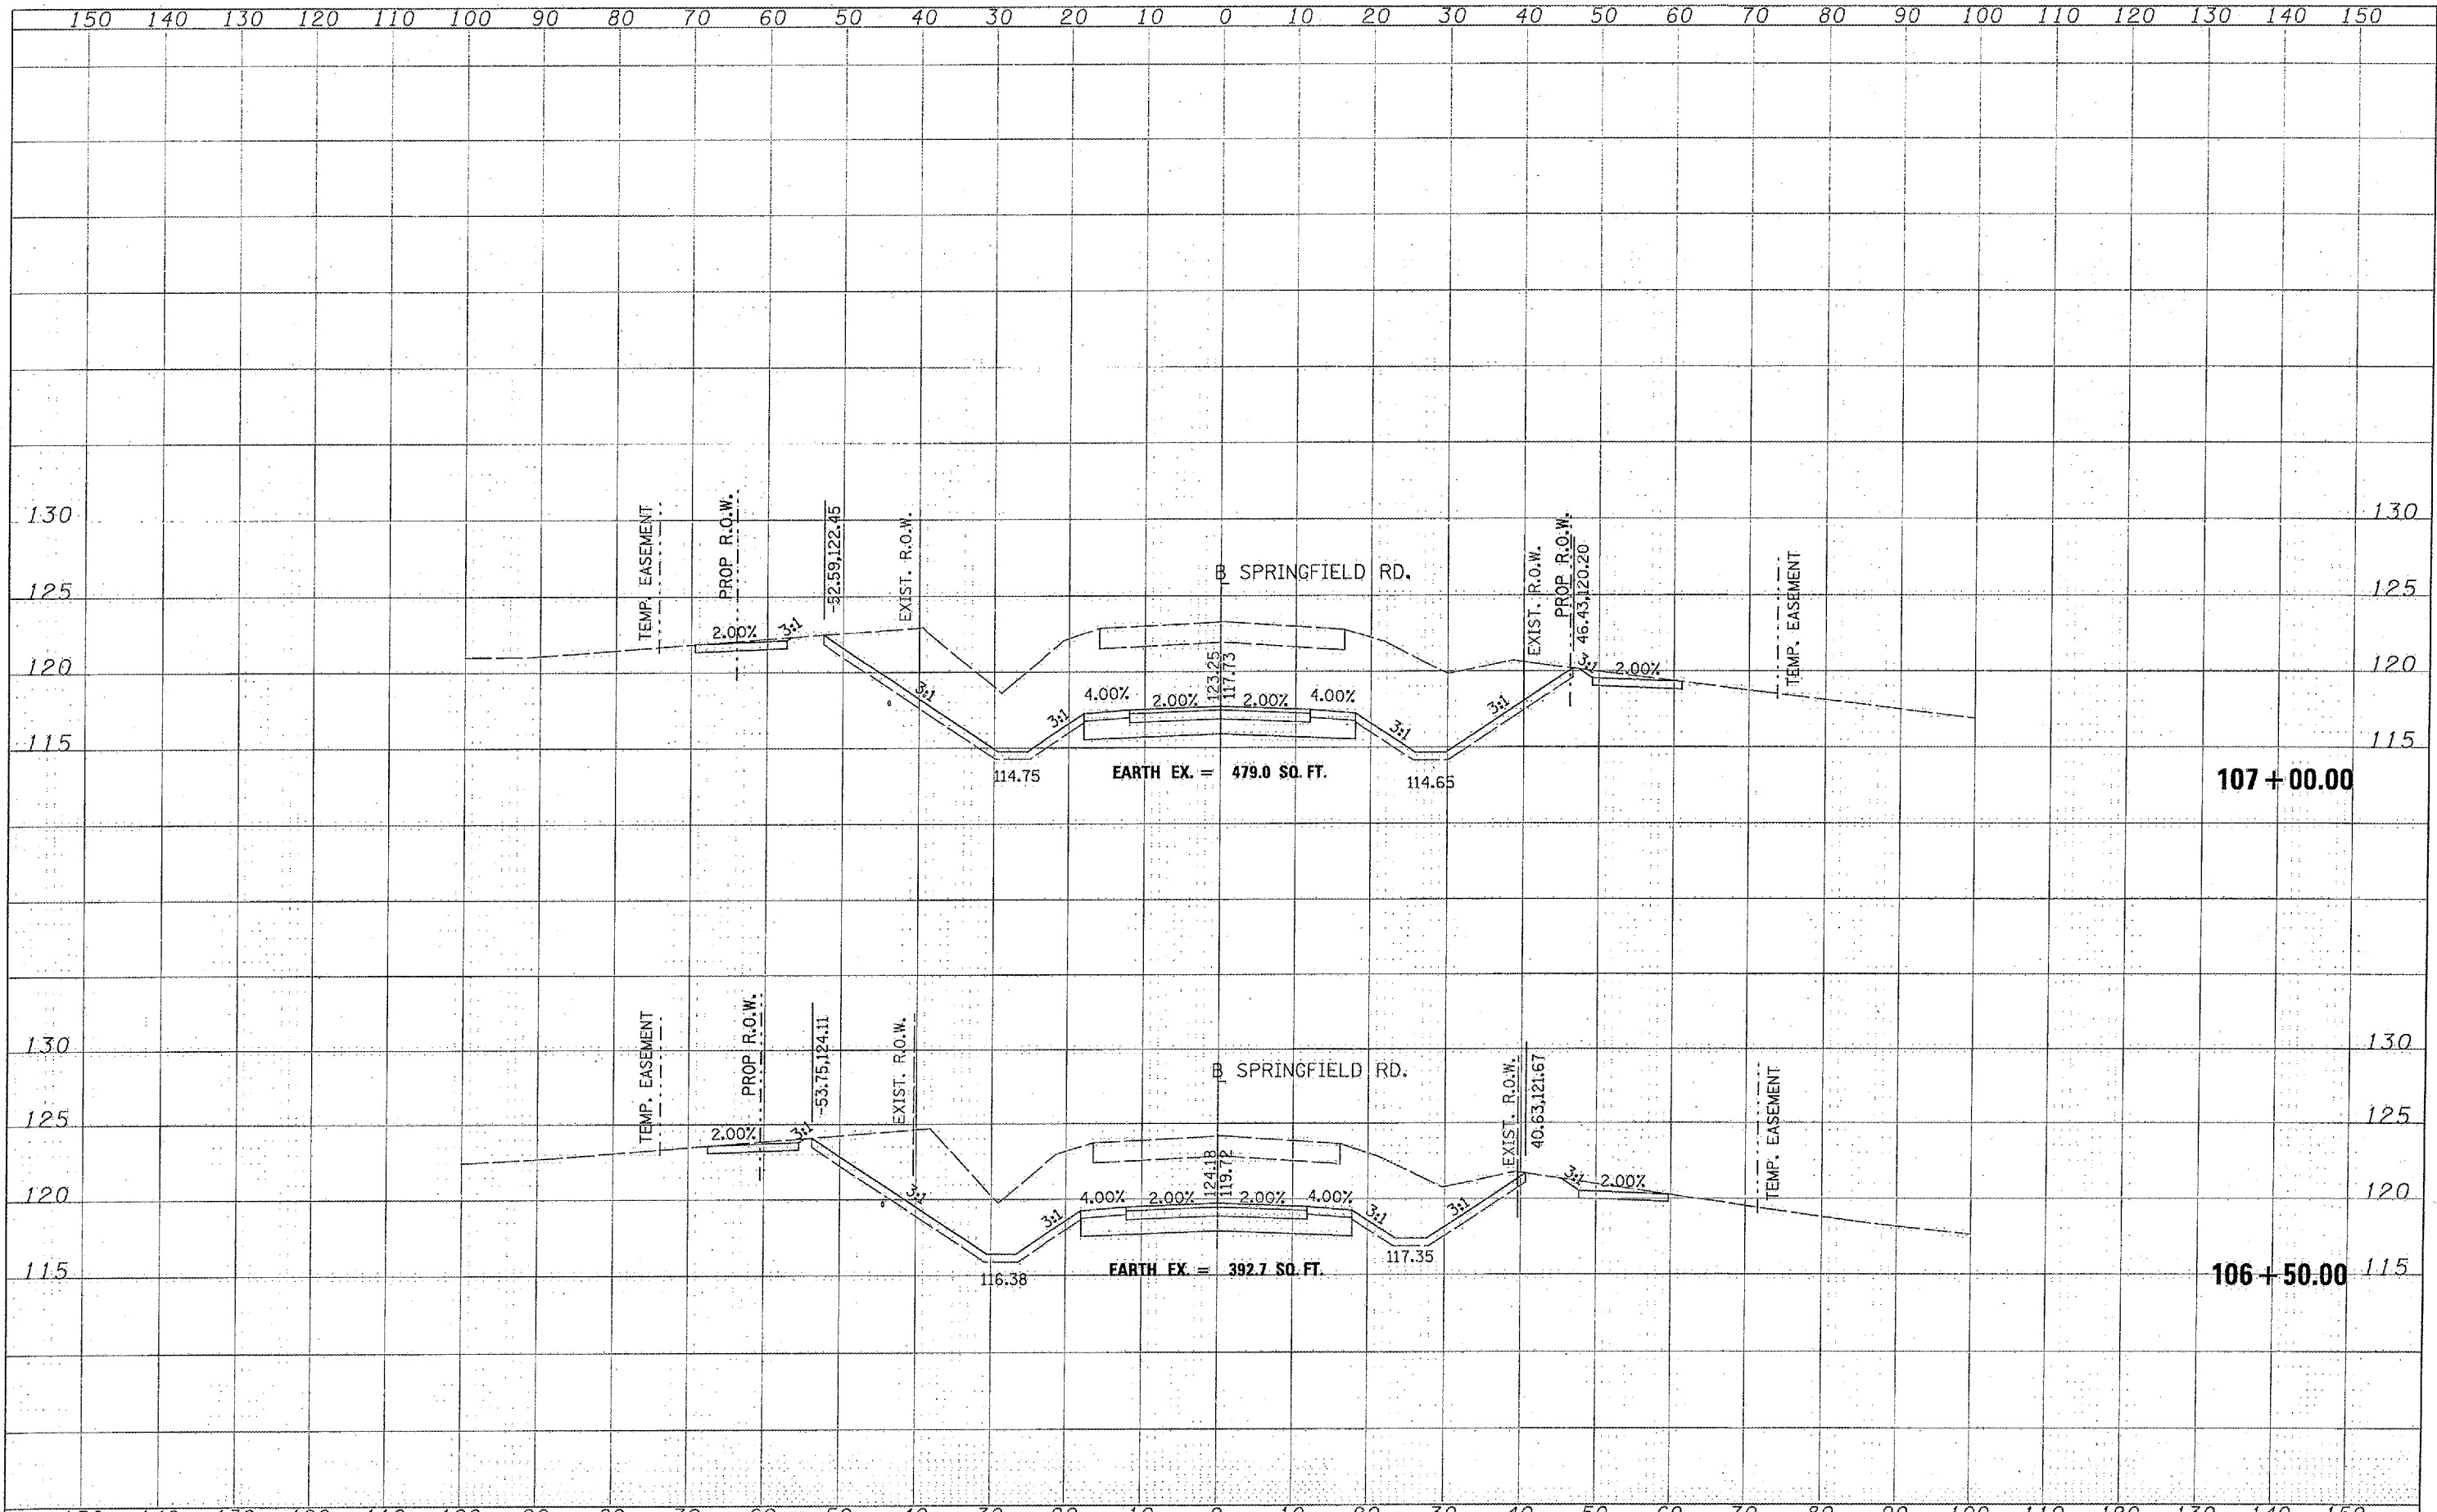

FILE NAME =	USER NAME = Ander-22816	DESIGNED -	REVISED -	STATE OF ILLINOIS DEPARTMENT OF TRANSPORTATION	PROPOSED CROSS SECTIONS			F.A. RTE.	SECTION	COUNTY	TOTAL SHEETS	SHEET NO.
11\25\job\22816\civil\sheet\106-301-spl.dgn		DRAWN -	REVISED -		464	07-00014-00-SP	TAZEWELL	44	36			
PLOT SCALE = 28.8815 "/td> <td></td> <td>CHECKED -</td> <td>REVISED -</td> <td colspan="3">CONTRACT NO. 89480</td> <td></td> <td></td> <td></td>		CHECKED -	REVISED -		CONTRACT NO. 89480							
PLOT DATE = 02\14\2008, 11:29 AM		DATE -	REVISED -		SCALE:	SHEET NO. OF SHEETS	STA. 106+50.00 TO STA. 107+00.00	FED. ROAD DIST. NO.	ILLINOIS FED. AID PROJECT	HS 1467-104		