


FINAL SURVEY	DATE
SURVEYED	BY
FLIPPED	
TEMPLATE	
NOTE BOOK	
AREAS CHECKED	
NO.	

ORIGINAL SURVEY	DATE
SURVEYED	BY
FLIPPED	
TEMPLATE	
NOTE BOOK	
AREAS CHECKED	
NO.	

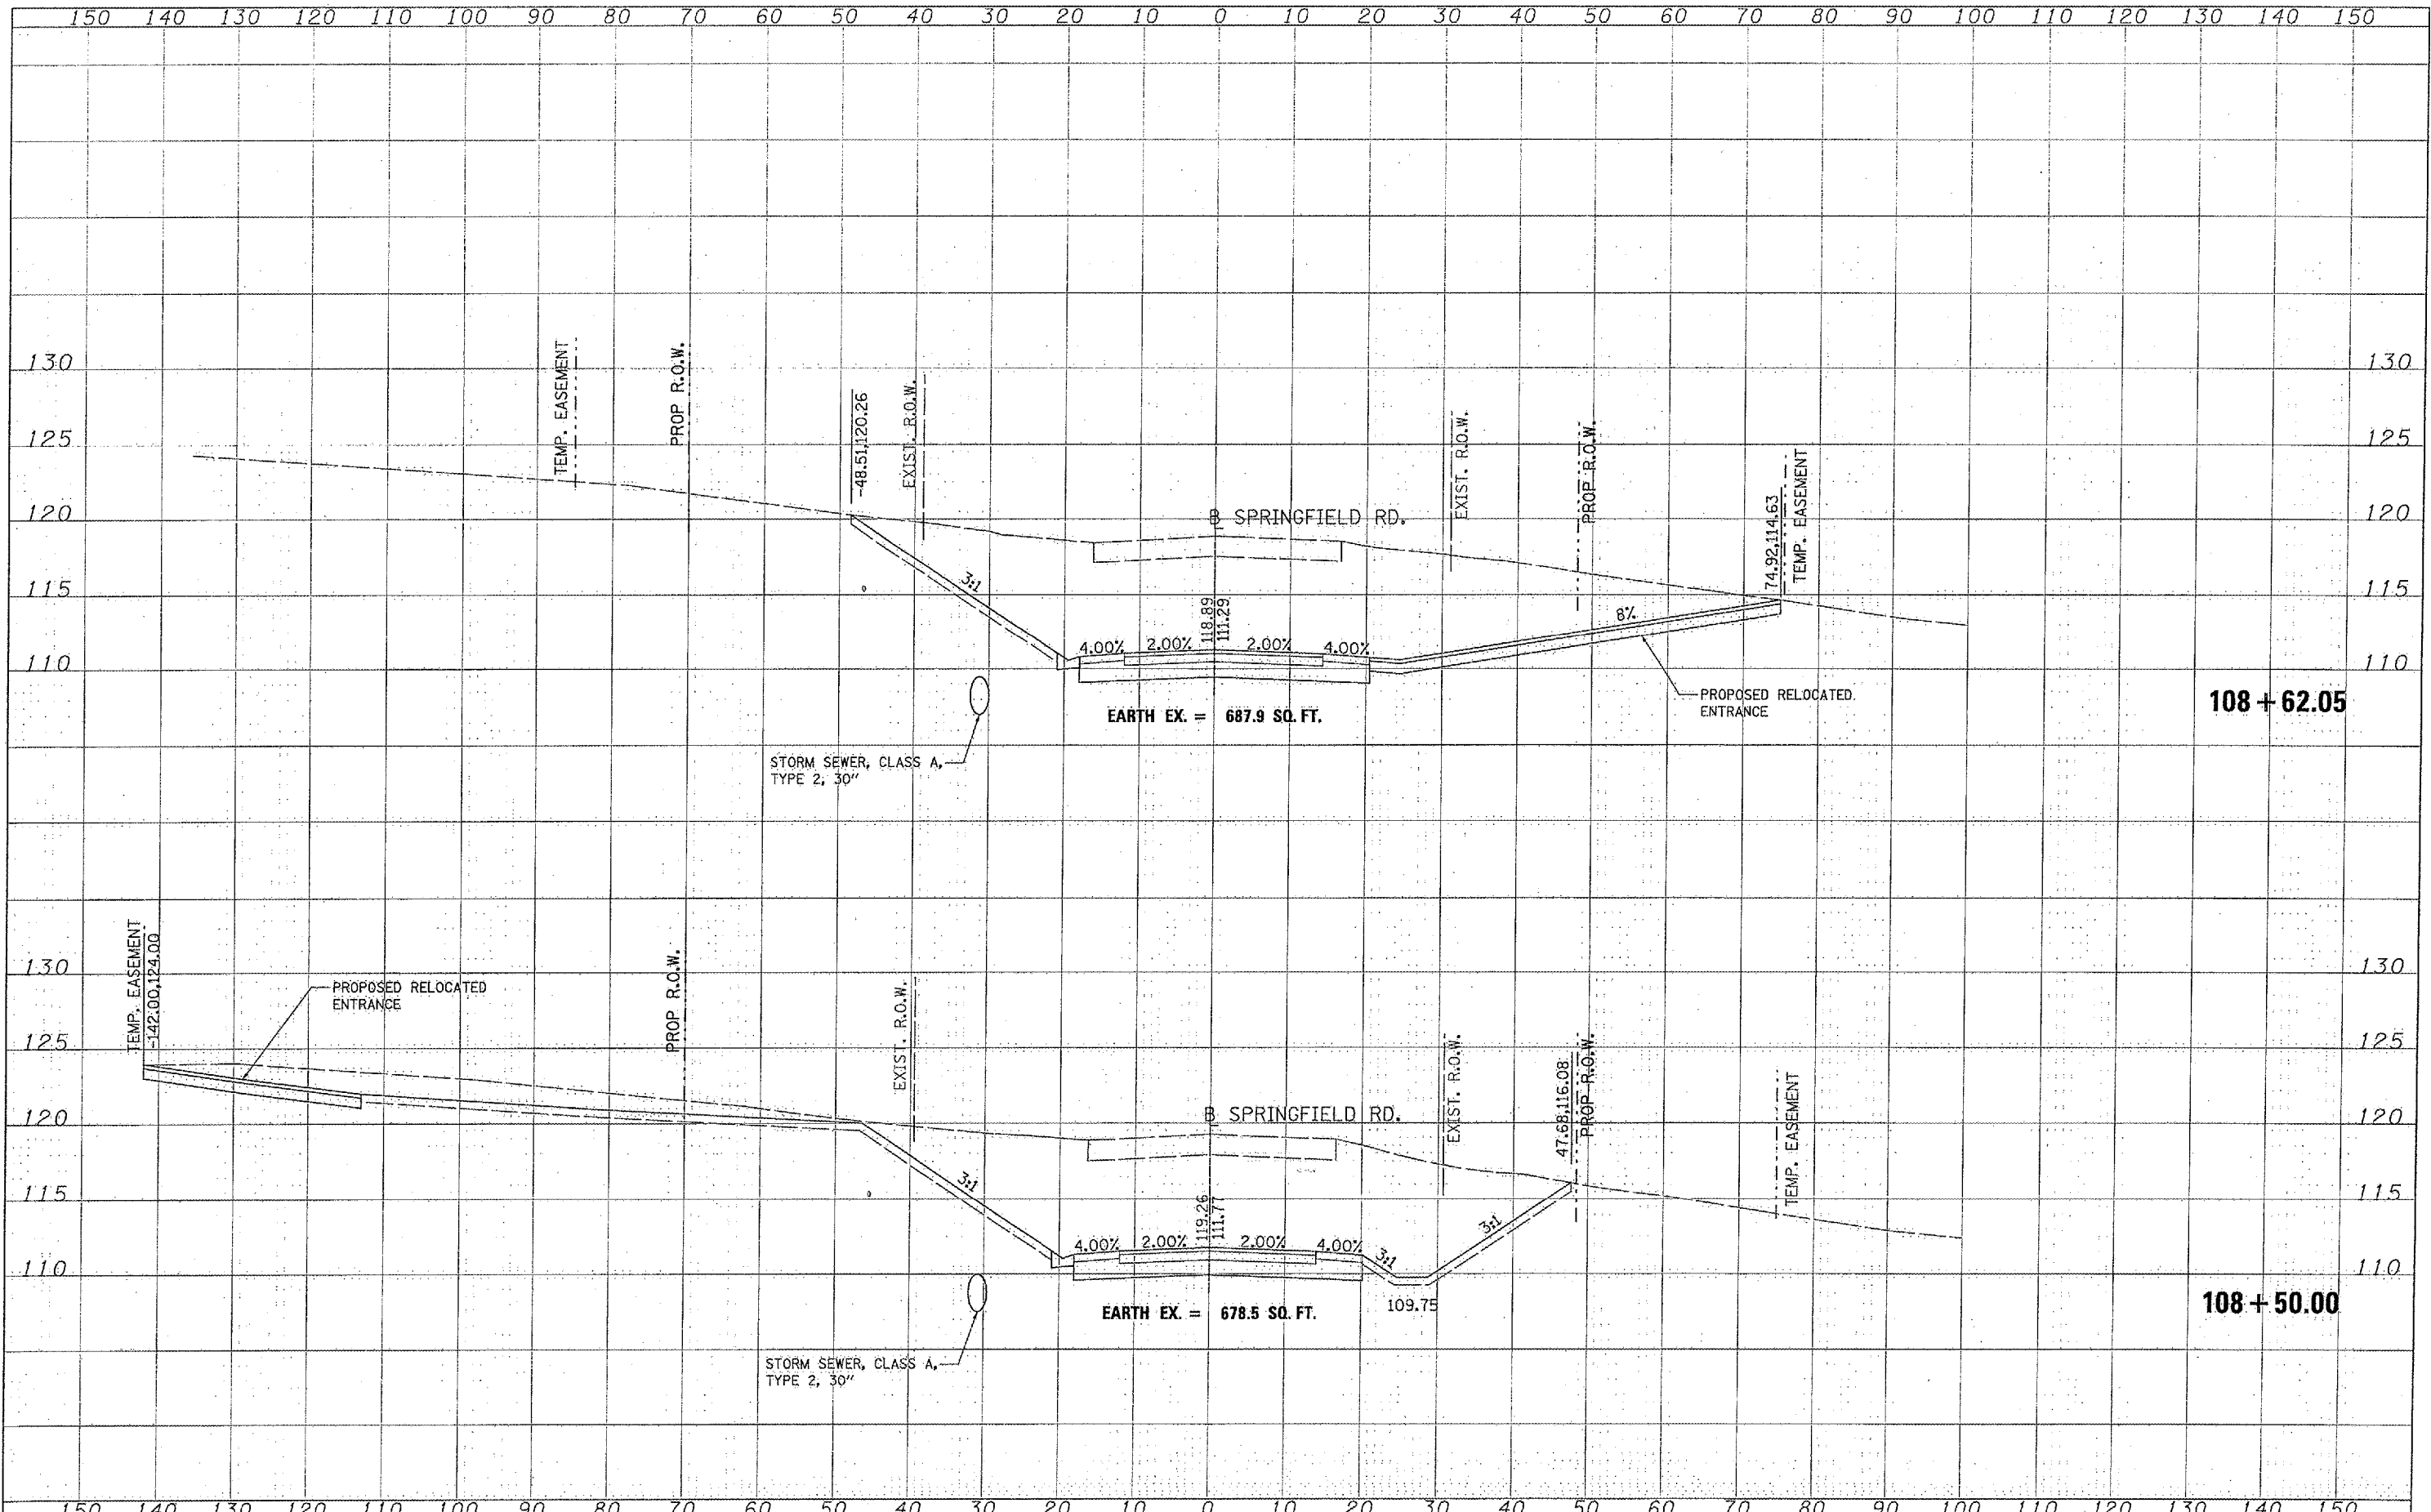

FILE NAME =	USER NAME = Ande22846	DESIGNED -	REVISED -	STATE OF ILLINOIS DEPARTMENT OF TRANSPORTATION	PROPOSED CROSS SECTIONS			F.A. RTE.	SECTION	COUNTY	TOTAL SHEETS	SHEET NO.	
1:\B5\jobs\B5p20246\civil\area\to-321\res.dgn		DRAWN -	REVISED -		SCALE:	SHEET NO.	OF	SHEETS	464	07-00014-00-SP	TAZEWELL	44	38
		CHECKED -	REVISED -		STA. 108+50.00	TO STA. 108+62.05	FED. ROAD DIST. NO. ILLINOIS FED. AID PROJECT HS 1467-104						
		DATE -	REVISED -										