


DATE	
BY	
SURVEYED	
PLOTTED	
TEMPLATE	
NOTE BOOK	
AREAS CHECKED	
NO.	

DATE	
BY	
SURVEYED	
PLOTTED	
TEMPLATE	
NOTE BOOK	
AREAS CHECKED	
NO.	

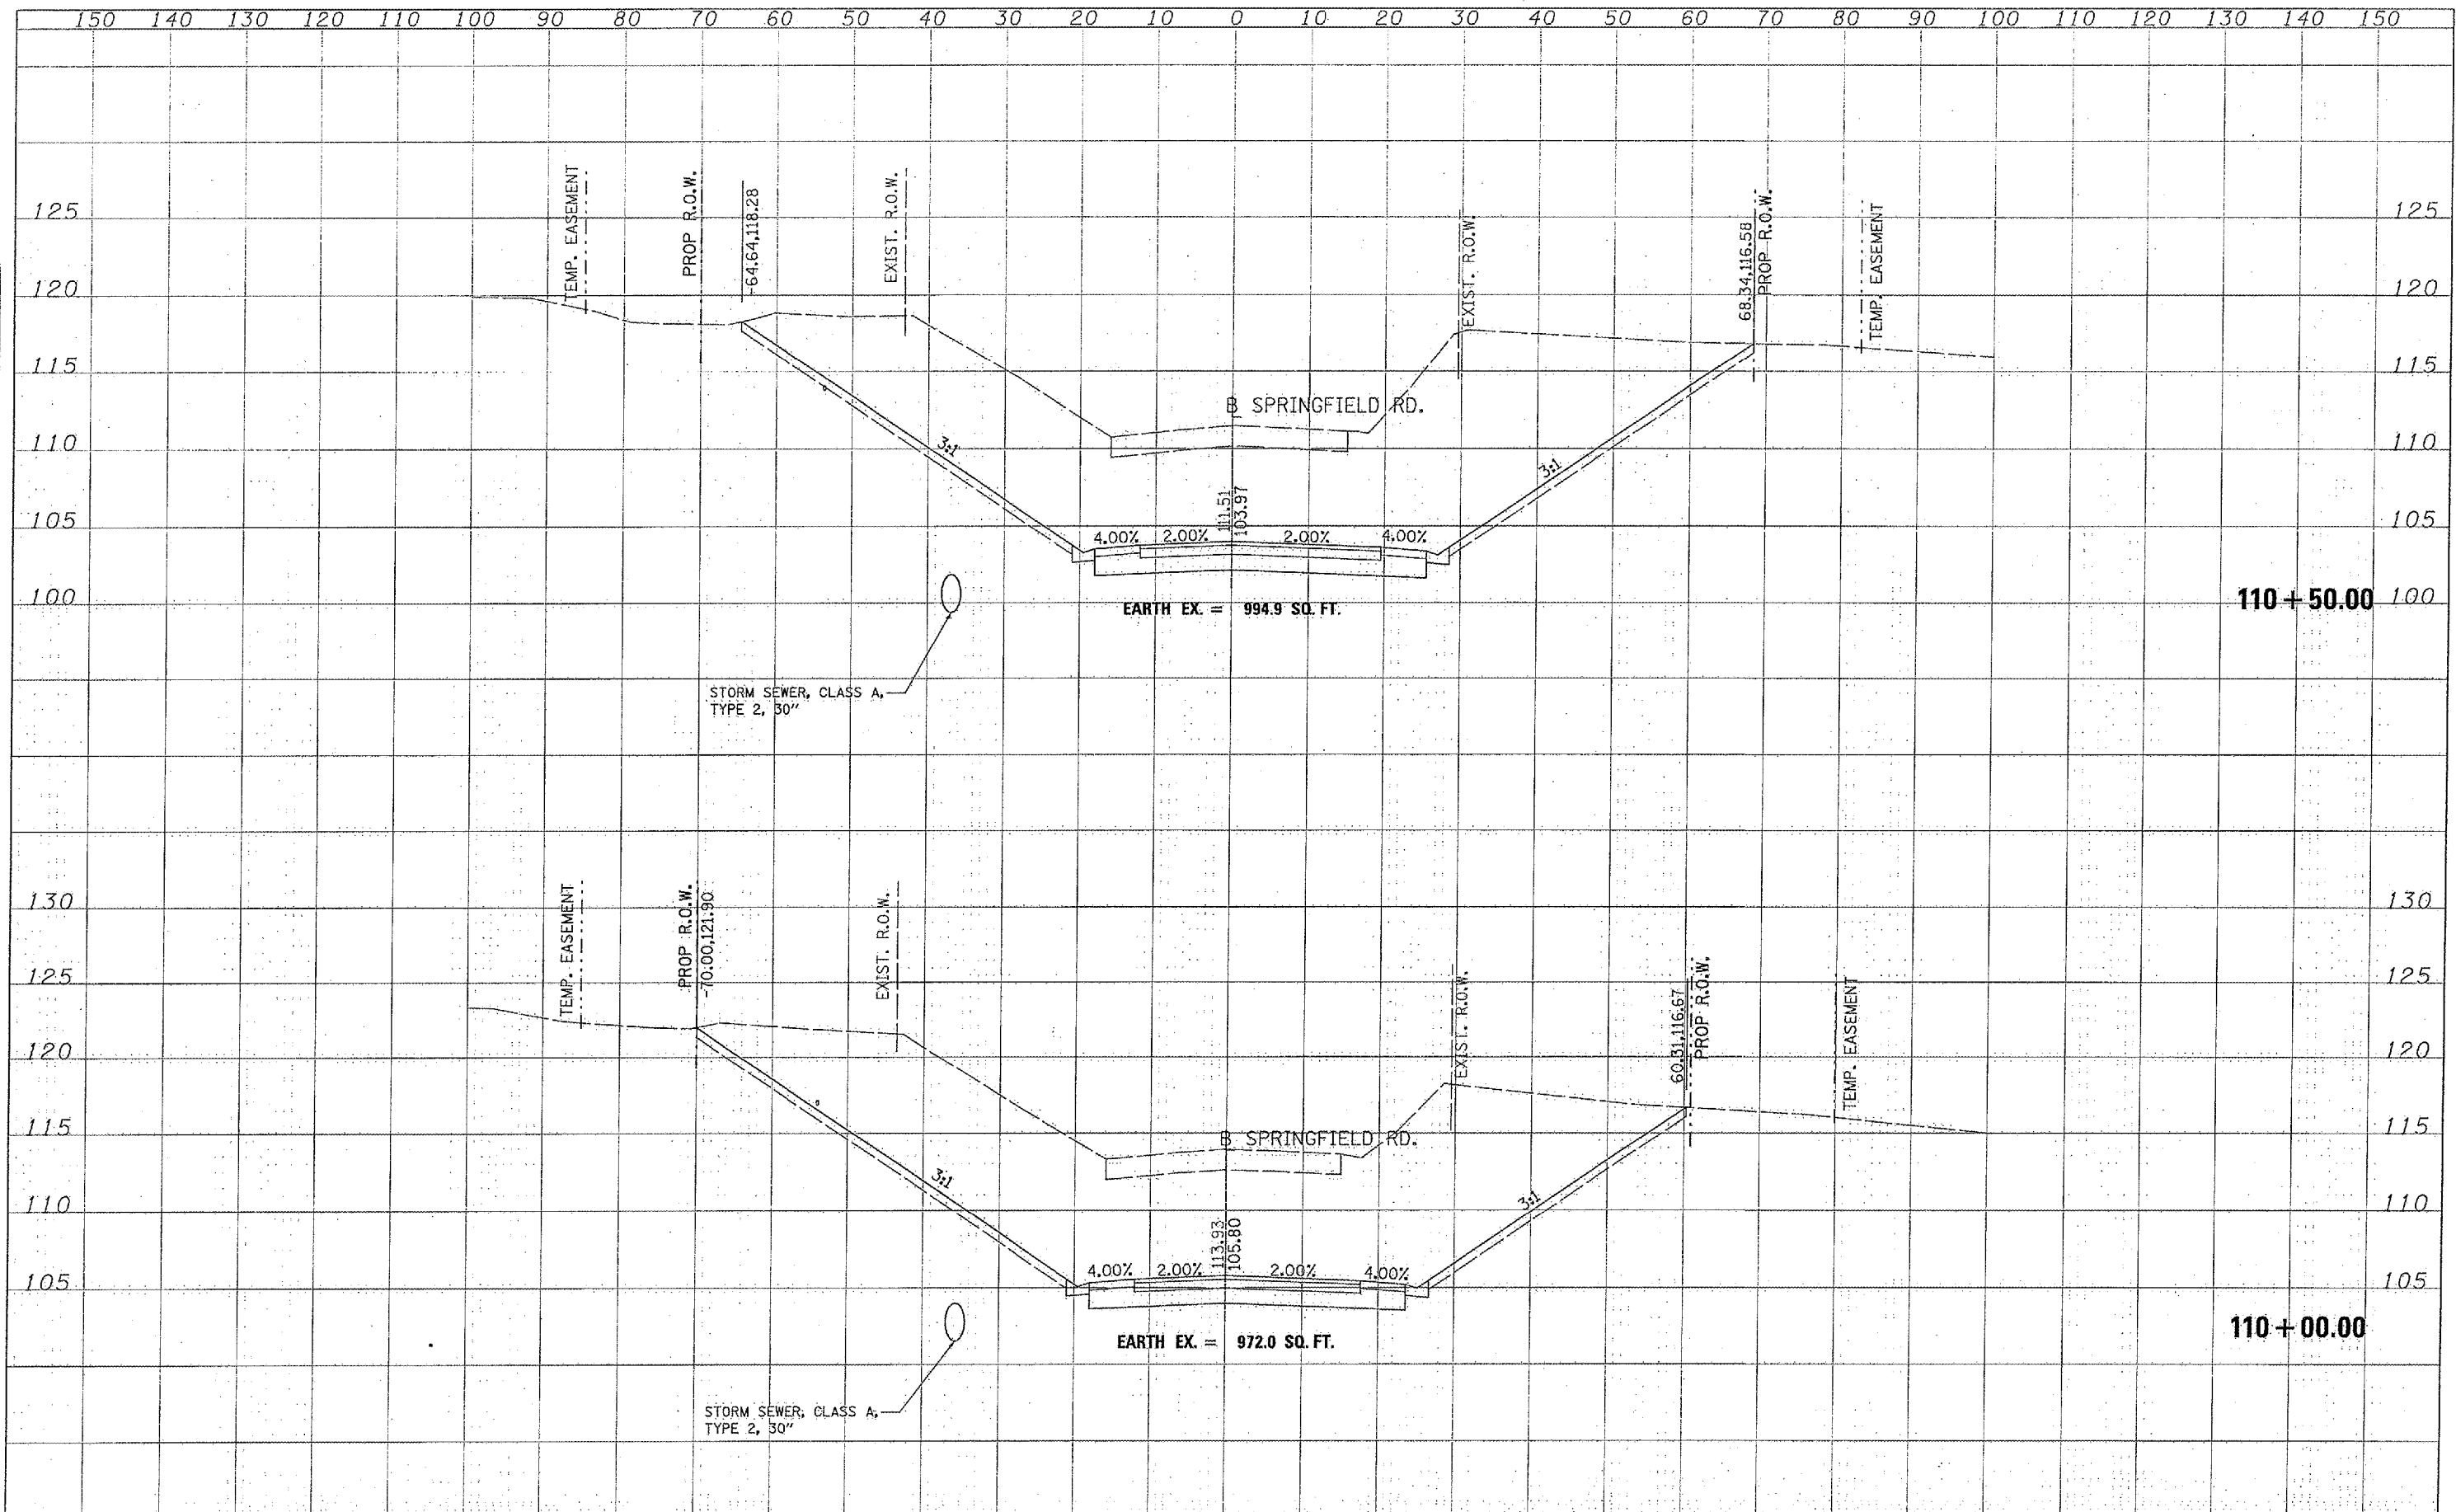

FILE NAME =	USER NAME = Ande-28946	DESIGNED -	REVISED -	STATE OF ILLINOIS DEPARTMENT OF TRANSPORTATION	PROPOSED CROSS SECTIONS SCALE: SHEET NO. OF SHEETS STA. 110+00.00 TO STA. 110+50.00			F.A. RTE.	SECTION	COUNTY	TOTAL SHEETS	SHEET NO.
\\05jaba\05p2284\civil\sheet\0-301.spl.dgn		DRAWN -	REVISED -					464	07-00014-00-SP	TAZEWELL	44	40
PLOT SCALE = 26.8815' / IN.		CHECKED -	REVISED -					CONTRACT NO. 89480				
PLOT DATE = 02/14/2008, 11:29 AM		DATE -	REVISED -					FED. ROAD DIST. NO. ILLINOIS/FED. AID PROJECT HS 1467-104				