


FINAL SURVEY	DATE
BY	
SURVEY	
NOTED	
TEMPLATE	
AREAS CHECKED	
NO.	

ORIGINAL SURVEY	DATE
BY	
SURVEY	
NOTED	
TEMPLATE	
AREAS CHECKED	
NO.	

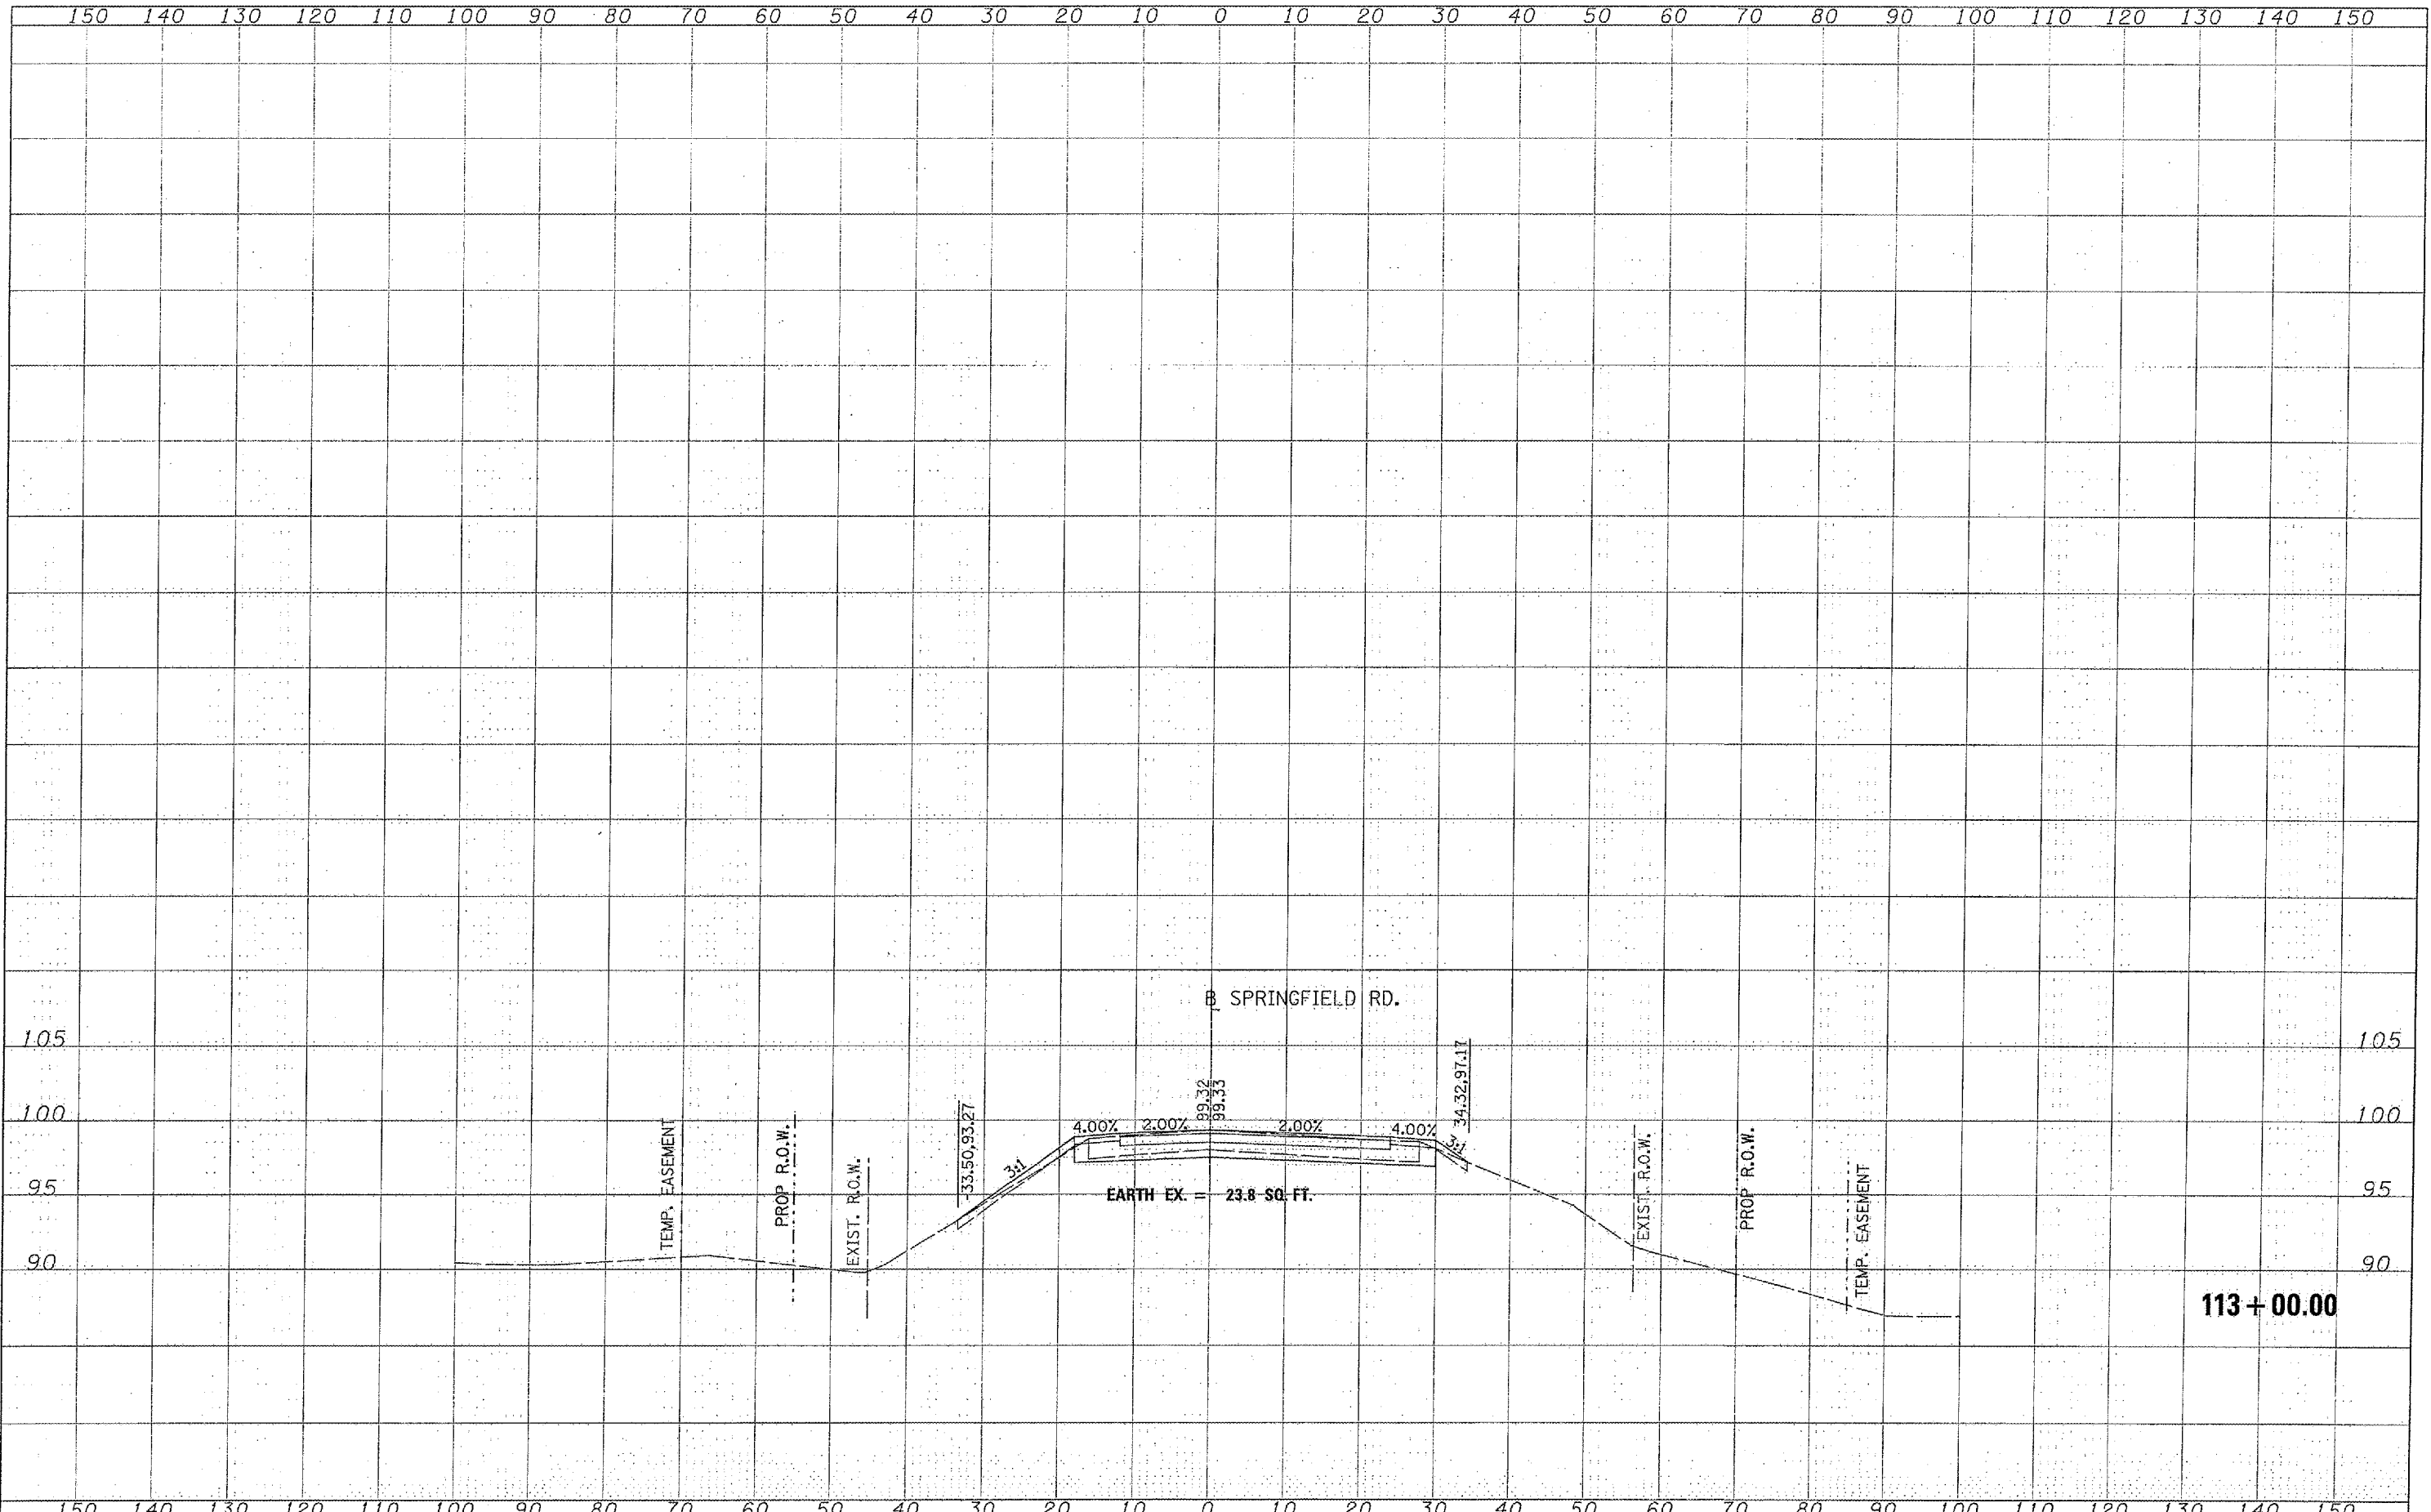

FILE NAME =	USER NAME = Andar00046	DESIGNED -	REVISED -	<b>STATE OF ILLINOIS DEPARTMENT OF TRANSPORTATION</b>	<b>PROPOSED CROSS SECTIONS</b>				F.A. RTE.	SECTION	COUNTY	TOTAL SHEETS	SHEET NO.
\\B2\jobs\0522246\civil\sheet\0-301-sp1.dgn		DRAWN -	REVISED -		464	07-00014-00-SP	TAZEWELL	44	43				
PLT SCALE = 22.6215' / IN.		CHECKED -	REVISED -		CONTRACT NO. 89480								
PLT DATE = 02/14/2008, 11:29 AM		DATE -	REVISED -		SCALE:	SHEET NO. OF SHEETS	STA. 113+00.00 TO STA. 113+00.00	FED. ROAD DIST. NO.	ILLINOIS FED. AID PROJECT	HS 1467-104			