


ROUTE NO.	SECTION	COUNTY	TOTAL SHEETS	SHEET NO.
CH 11	*	EDGAR	160	5

FED. ROAD DIST. NO. 5 ILLINOIS PROJECT


* 05-00092-01-PV

- 70' - STA 10+35 TO STA 75+00
- 80' - STA 75+00 TO STA 102+91
- 70' - STA 102+91 TO STA 116+63
- 55' - STA 117+03 TO STA 135+00

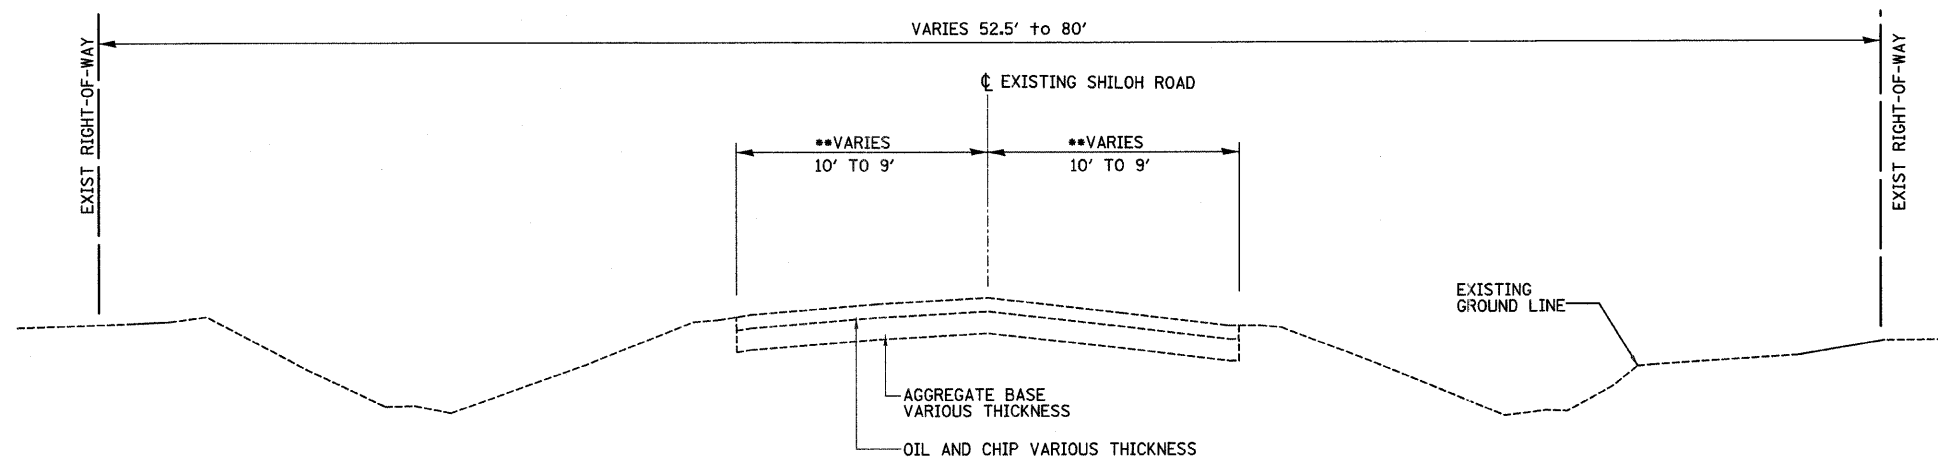

SHILOH ROAD (CH 11)

- STA 10+24.13 TO STA 116+00 (10'-10")
- STA 116+00 TO STA 136+00 (9'-9")

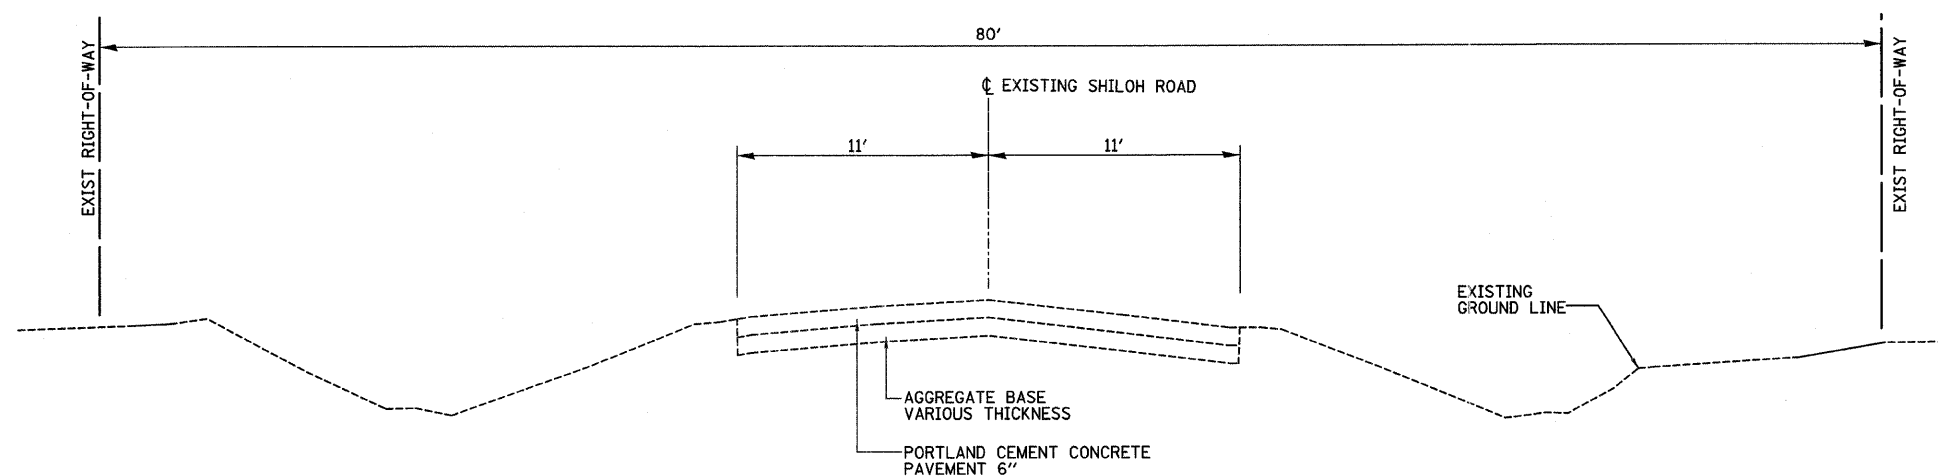

SHILOH ROAD (CH 11)

STA 7+50 TO STA 10+00.13

EXISTING TYPICAL SECTIONS

REVISIONS No. DATE INITIALS		SHILOH ROAD (CH 11) EDGAR COUNTY, ILLINOIS		DRAWN BY: RLK DATE: 7/07
		HOMER L. CHASTAIN & ASSOCIATES, LLP CONSULTING ENGINEERS 184-001397		CHECKED BY: CAS DATE: 7/07
		DECATUR CHICAGO (317) 423-8544 (773) 714-0060		BOOK NUMBER: 469
		ROCKFORD (815) 489-0050		PROJECT No.: 5245
				SHEET No.: