



ROUTE NO.	SECTION	COUNTY	TOTAL SHEETS	SHEET NO.
CH 11	*	EDGAR	160	6
FED. ROAD DIST. NO. 5		ILLINOIS	PROJECT	

* 05-00092-01-PV

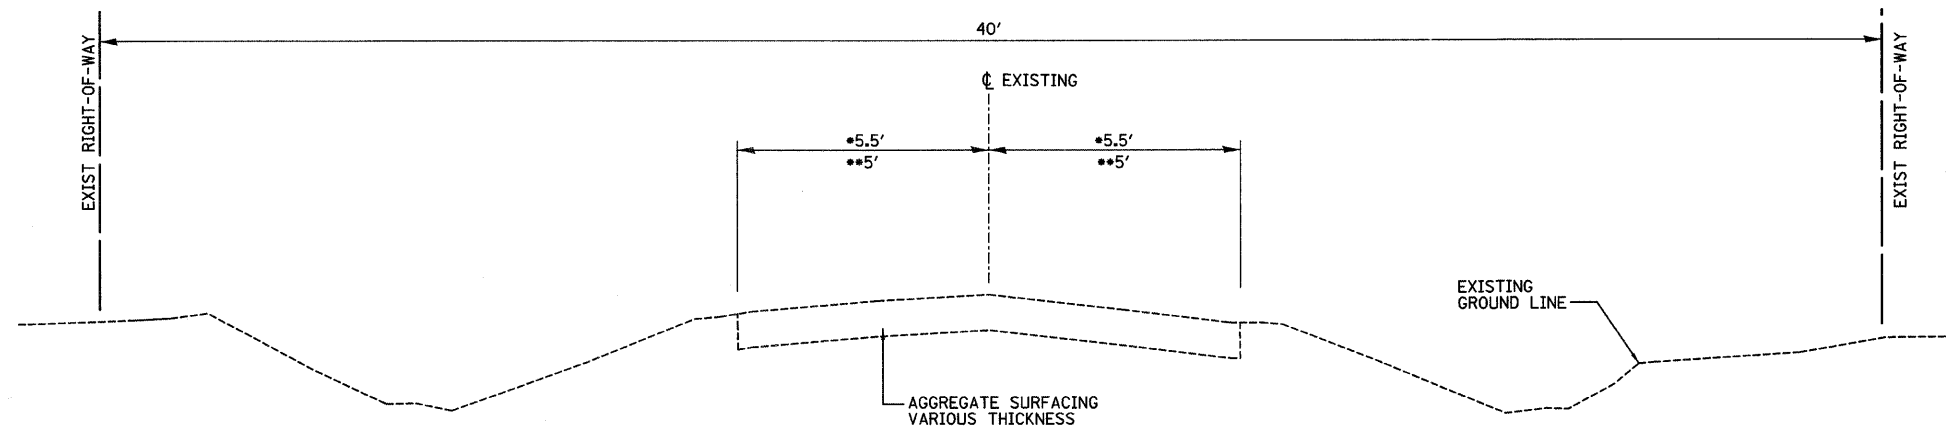

***1800TH ROAD**
 STA 500+12 TO STA 501+48.32

****1900TH ROAD**
 STA 600+51.58 TO STA 601+88
 STA 602+12 TO STA 603+31.70

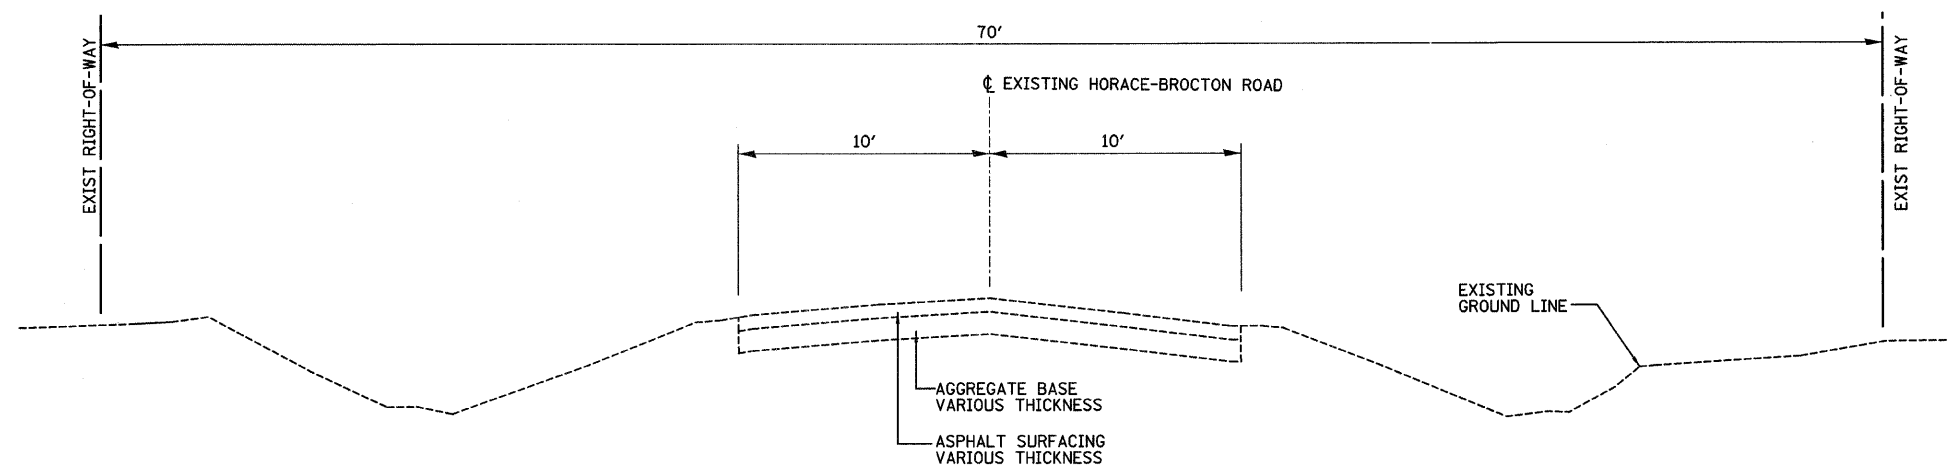

HORACE-BROCTON ROAD (CH 8)
 STA 296+00 TO STA 314+75

EXISTING TYPICAL SECTIONS		
SHILOH ROAD (CH 11) EDGAR COUNTY, ILLINOIS		DRAWN BY: RLK DATE: 7/07 CHECKED BY: CAS DATE: 7/07 BOOK NUMBER: 469 PROJECT NO.: 5245 SHEET NO.:
HOMER L. CHASTAIN & ASSOCIATES, LLP CONSULTING ENGINEERS 184-001377		DECATUR CHICAGO (317) 432-8544 (773) 714-0050 ROCKFORD (815) 489-0050

REVISIONS	No.	DATE	INITIALS
	1		
	2		
	3		
	4		
	5		
	6		
	7		
	8		
	9		
	10		