
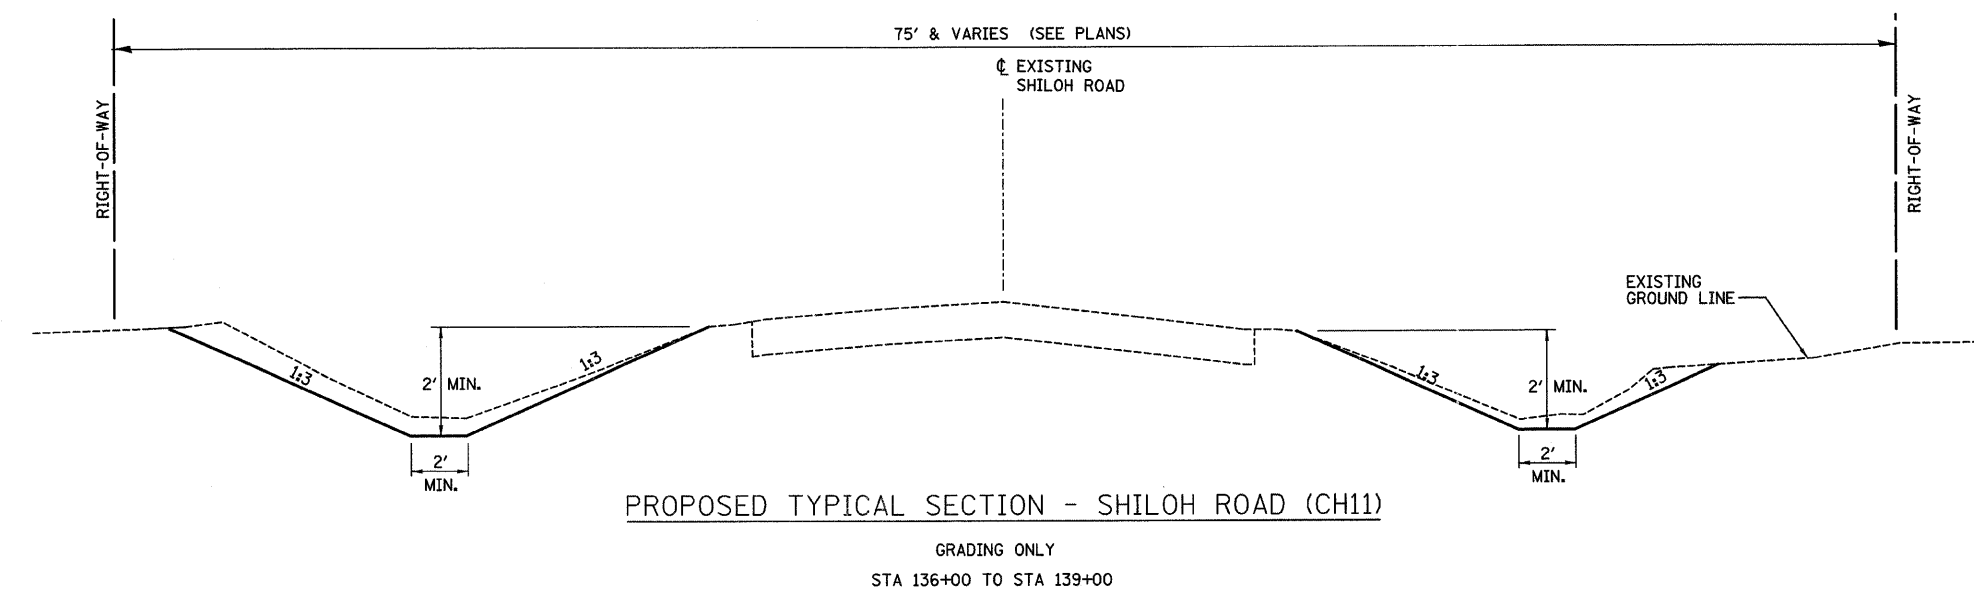


ROUTE NO.	SECTION	COUNTY	TOTAL SHEETS	SHEET NO.
CH 11	*	EDGAR	160	7

FED. ROAD DIST. NO. 5 ILLINOIS PROJECT  
\* 05-00092-01-PV

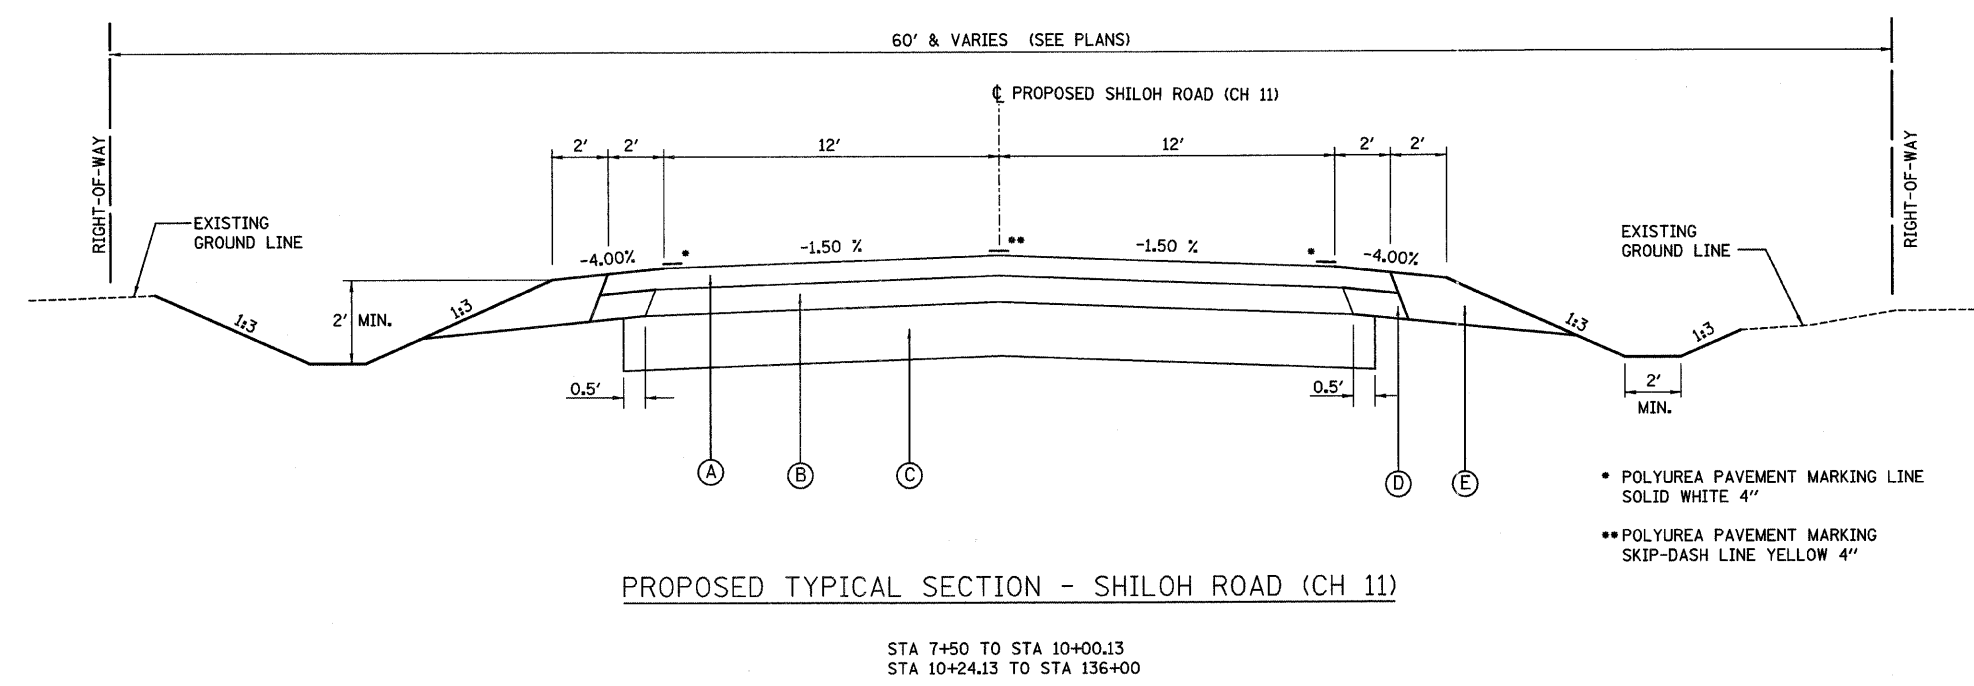

- LEGEND**
- (A) 1 1/2" HOT MIX ASPHALT SURFACE COURSE
  - (B) 4 1/2" HOT MIX ASPHALT BINDER COURSE
  - (C) •PROCESSING MODIFIED SOIL, 10"
  - (D) 4 1/2" HOT MIX ASPHALT SHOULDER
  - (E) 6" AGGREGATE SHOULDER TYPE B

REVISIONS			PROPOSED TYPICAL SECTIONS	
No.	DATE	INITIALS	<p style="text-align: center;">SHILOH ROAD (CH 11) EDGAR COUNTY, ILLINOIS</p> <p><b>HOMER L. CHASTAIN &amp; ASSOCIATES, LLP</b> CONSULTING ENGINEERS 184-061297</p> <p>DECATUR CHICAGO (317) 422-8644 (773) 714-0060</p> <p>ROCKFORD (815) 489-0060</p>	
1				
2				
3				
4				
5				
6				
7				
8				
9				
10				
			DRAWN BY DATE RLK 7/07	
			CHECKED BY DATE CAS 7/07	
			BOOK NUMBER 469	
			PROJECT No. 5245	
			SHEET No.	

\*SEE SCHEDULES FOR TYPE.