


ROUTE NO.	SECTION	COUNTY	TOTAL SHEETS	SHEET NO.
CH 11	*	EDGAR	160	19
STA.		TO STA.		
FED. RD. DIST. NO. 7		ILLINOIS	PROJECT	

*05-00092-01-PV

CITIZENS NATIONAL BANK TRUST #4076
 PHILLIP M. LANGE, WILLIAM E. LANGE &
 ROGER J. LANGE

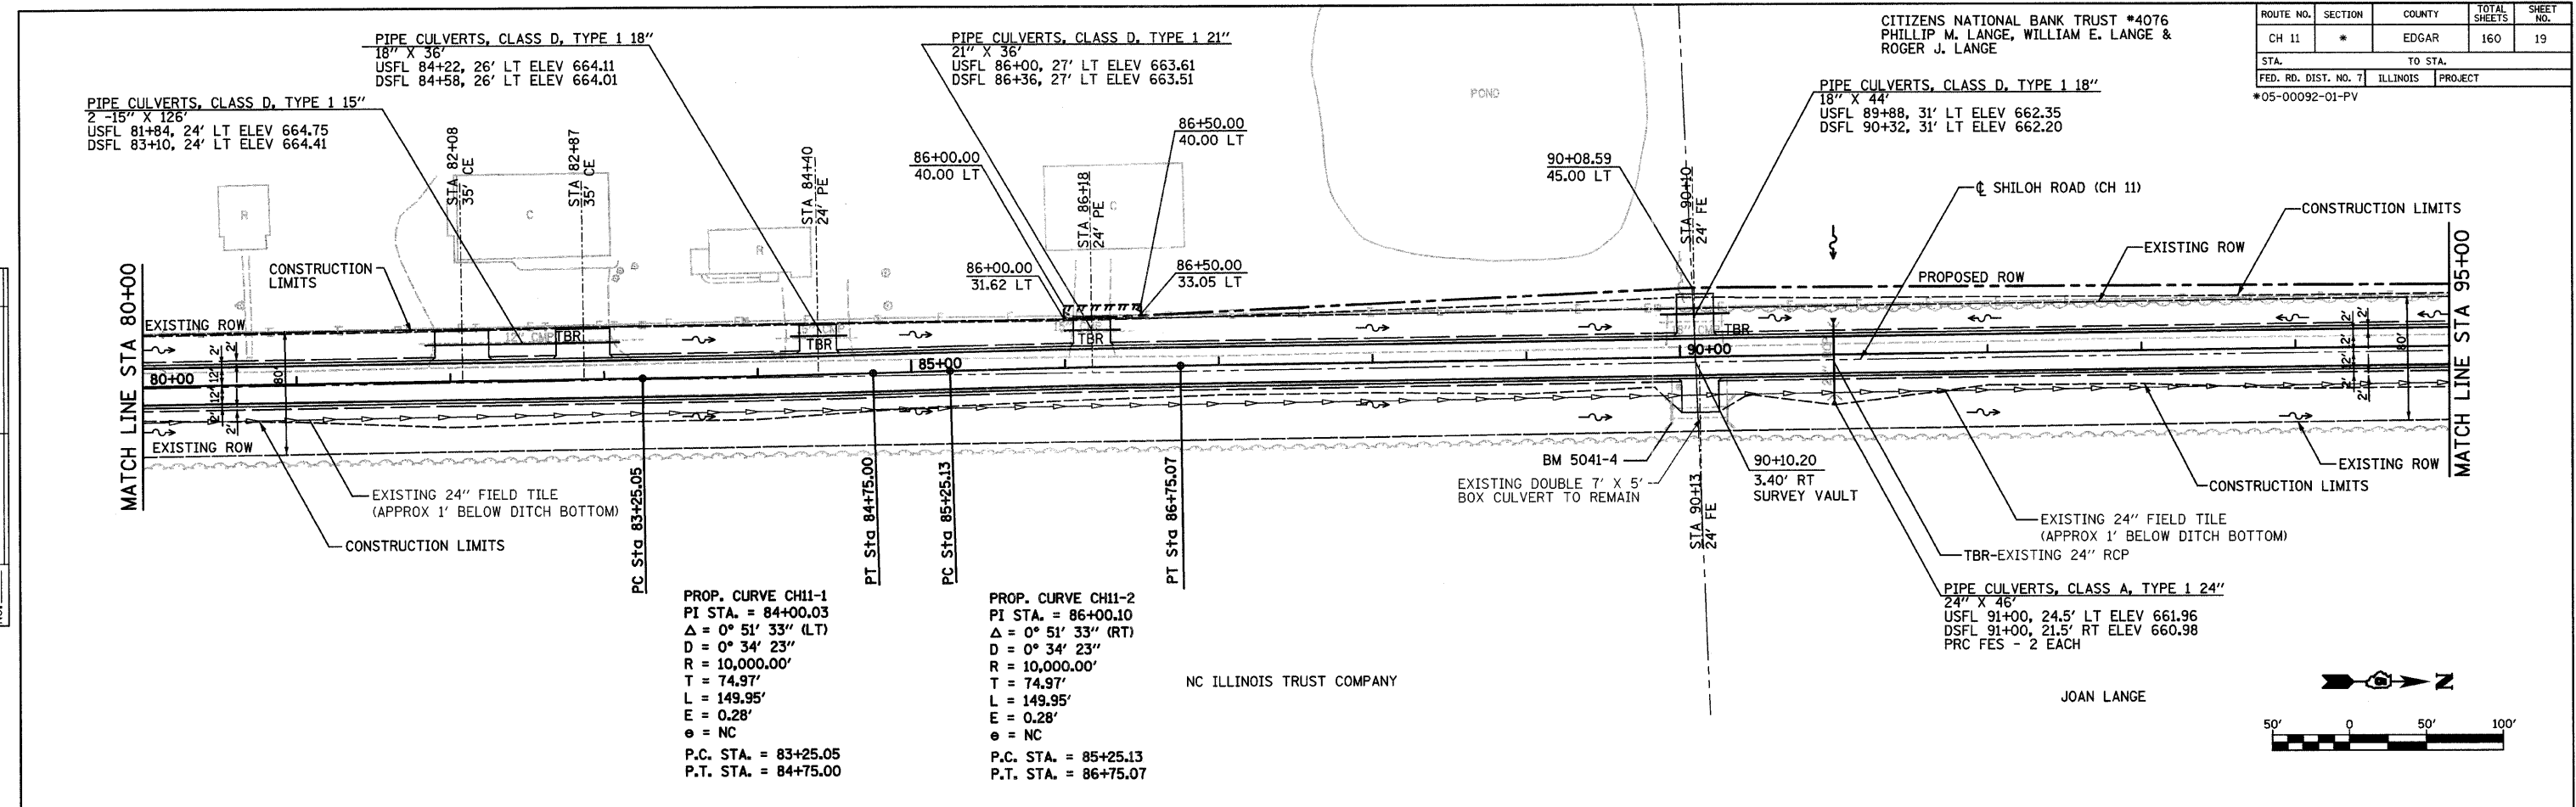


PROP. CURVE CH11-1
 PI STA. = 84+00.03
 $\Delta = 0^\circ 51' 33''$ (LT)
 $D = 0^\circ 34' 23''$
 $R = 10,000.00'$
 $T = 74.97'$
 $L = 149.95'$
 $E = 0.28'$
 $e = NC$
 P.C. STA. = 83+25.05
 P.T. STA. = 84+75.00

PROP. CURVE CH11-2
 PI STA. = 86+00.10
 $\Delta = 0^\circ 51' 33''$ (RT)
 $D = 0^\circ 34' 23''$
 $R = 10,000.00'$
 $T = 74.97'$
 $L = 149.95'$
 $E = 0.28'$
 $e = NC$
 P.C. STA. = 85+25.13
 P.T. STA. = 86+75.07

NC ILLINOIS TRUST COMPANY

JOAN LANGE

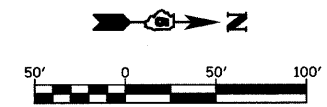

PLAN

NO.	DATE


BY: _____
 CHECKED: _____
 DATE: _____

CHASTAIN
 ENGINEERS, LLP
 100 N. LAUREL ST. SUITE 200
 CHICAGO, IL 60610
 (312) 467-4444
 FAX (312) 467-4400
 WWW.CHASTAINENGINEERS.COM

PROFILE

NO.	DATE

BY: _____
 CHECKED: _____
 DATE: _____

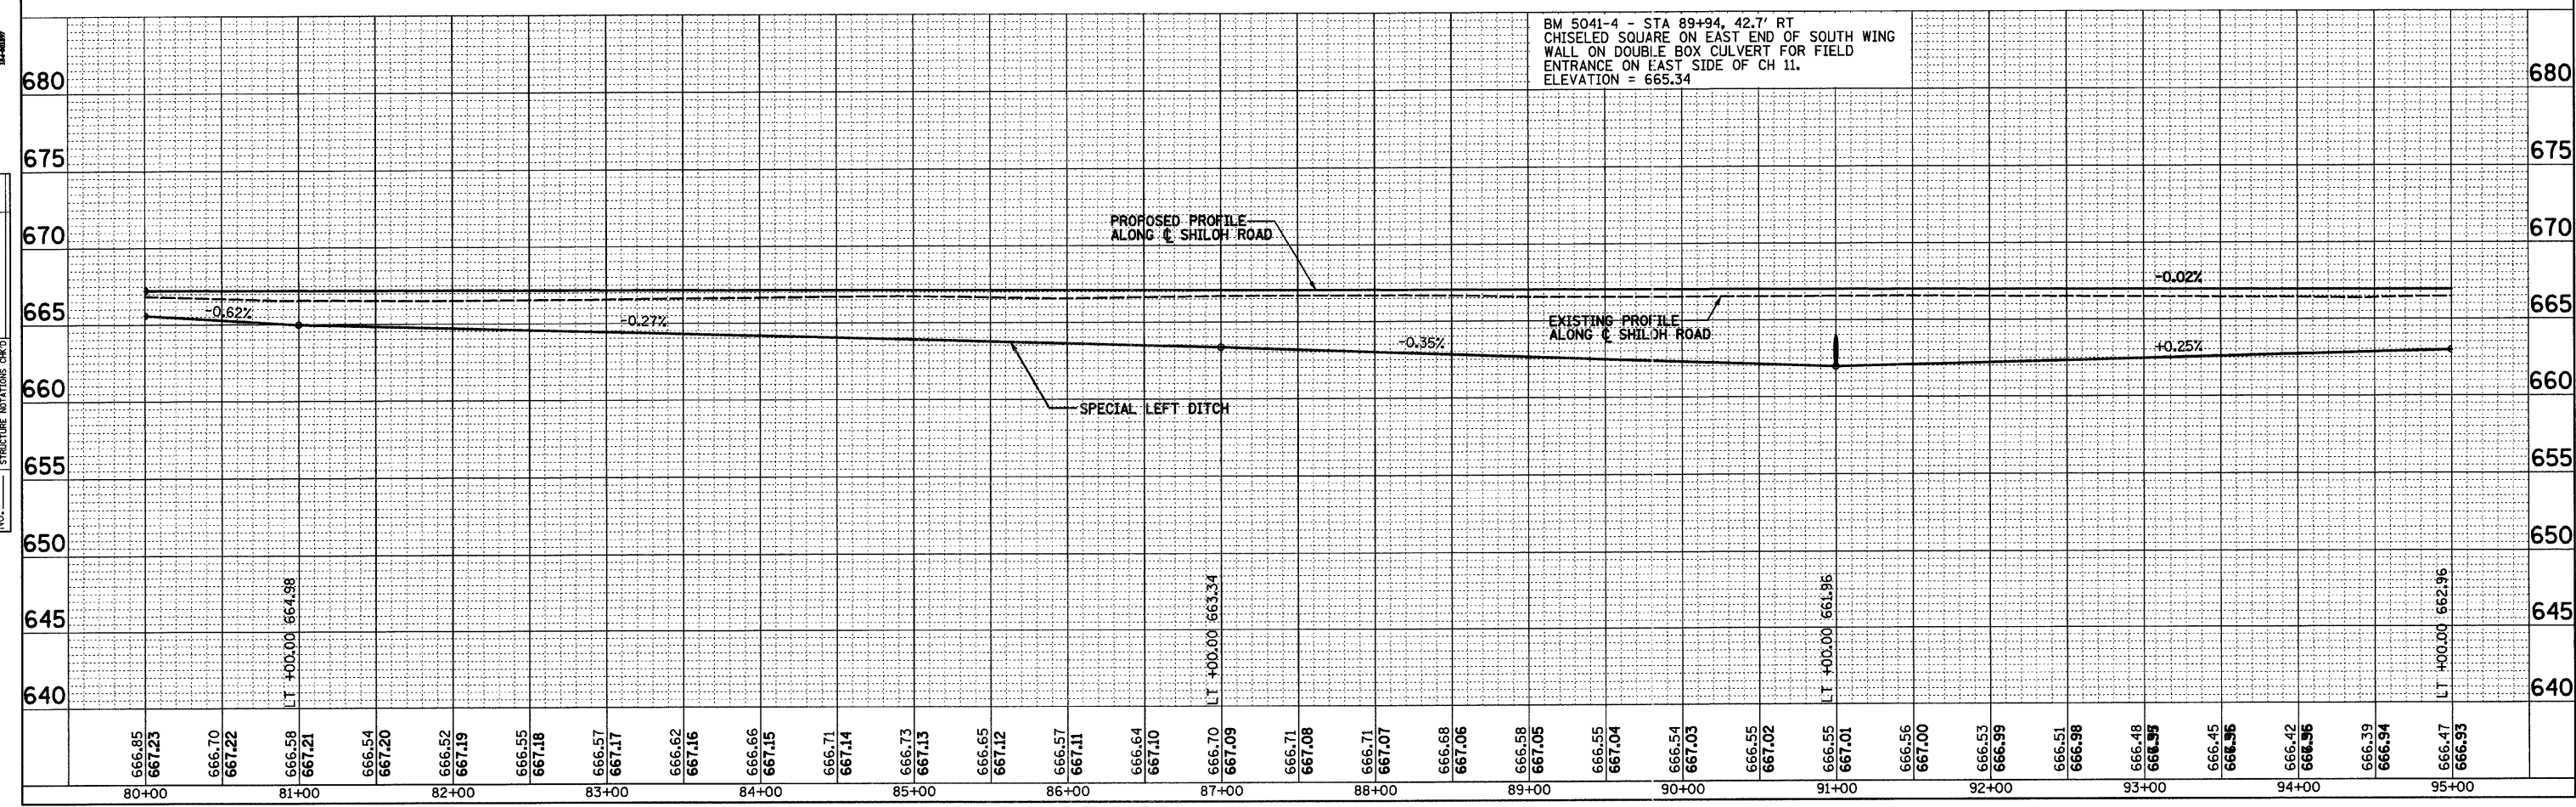

STA 80+00 TO STA 95+00 SHILOH ROAD (CH 11)