


CITIZENS NATIONAL BANK TRUST #4076
 PHILLIP M. LANGE, WILLIAM E. LANGE &
 ROGER J. LANGE

BARBARA LANGE



ROUTE NO.	SECTION	COUNTY	TOTAL SHEETS	SHEET NO.
CH 11	*	EDGAR	160	20
STA.		TO STA.		
FED. RD. DIST. NO. 7		ILLINOIS PROJECT		
*05-00092-01-PV				

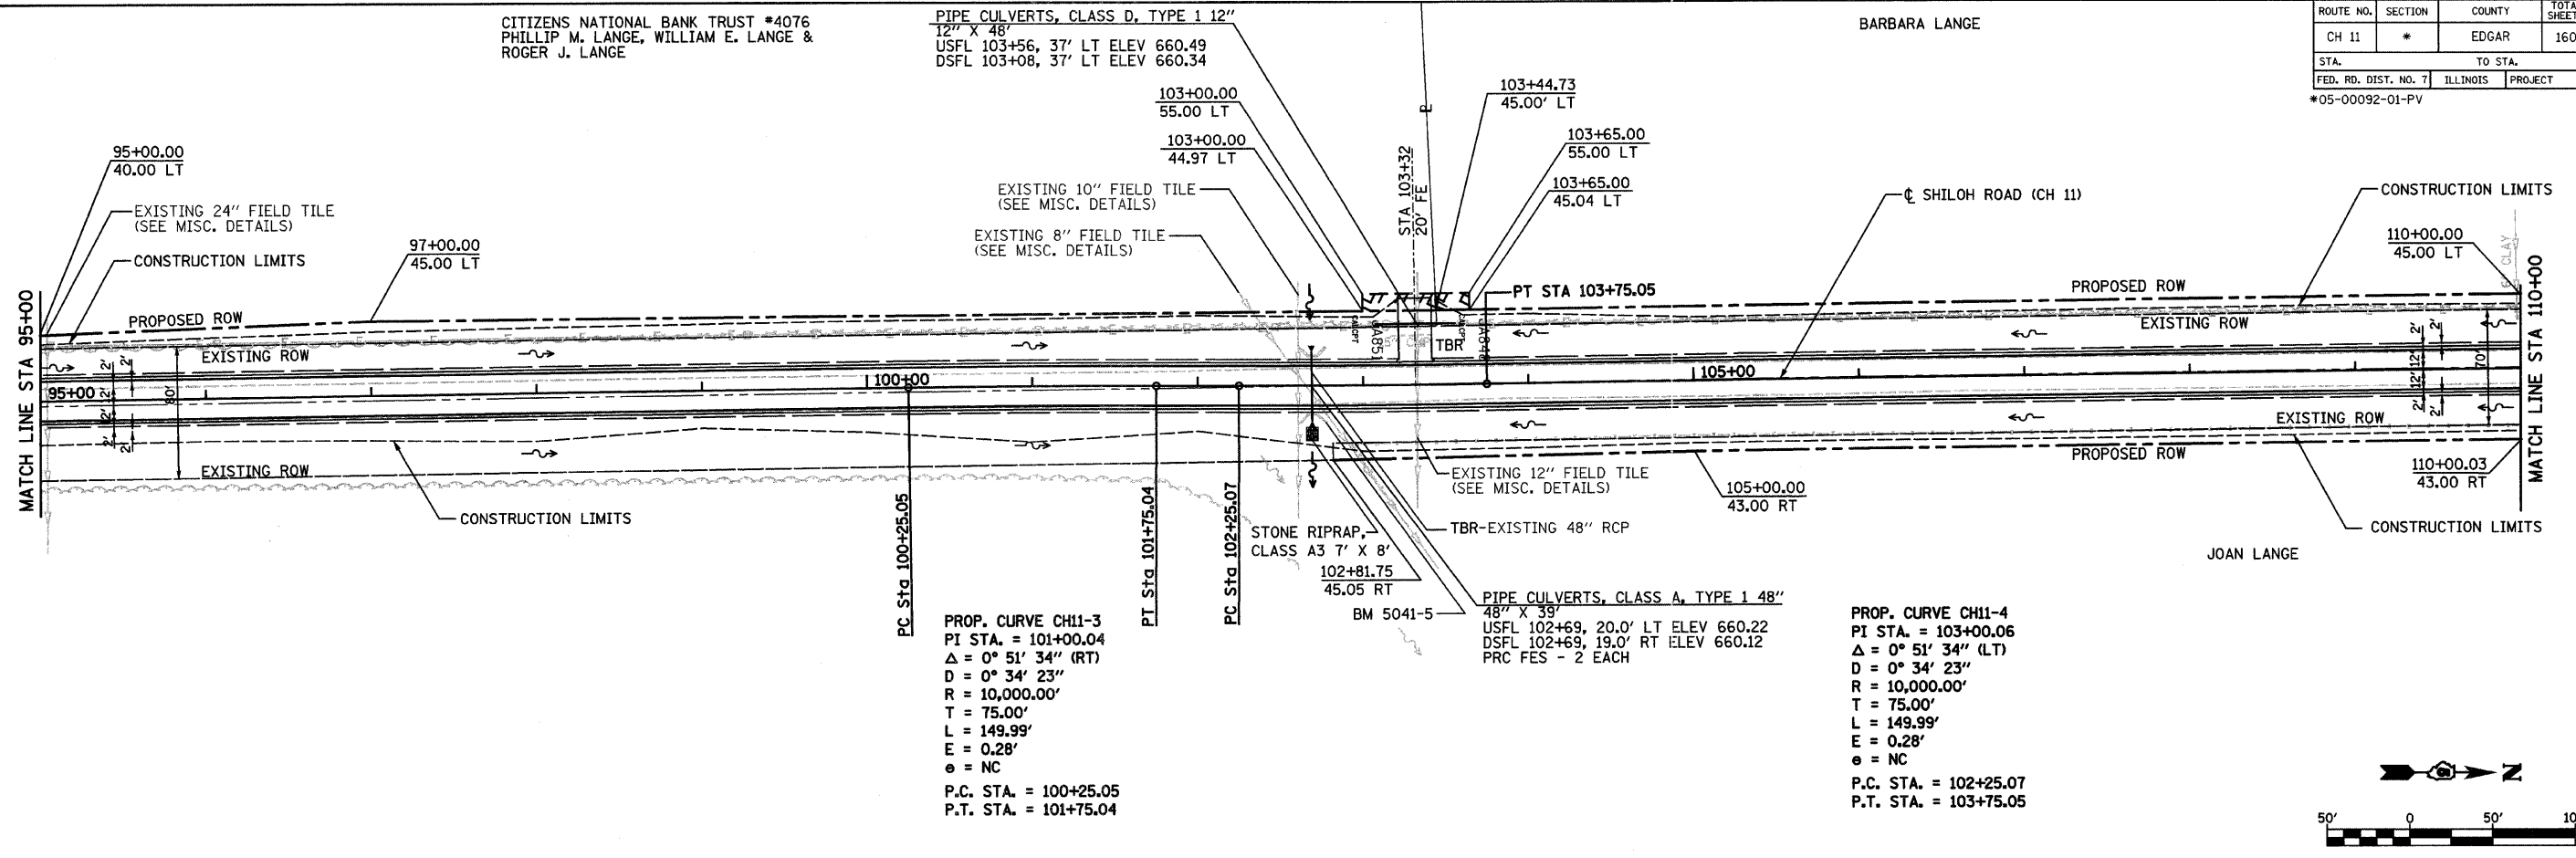

PROP. CURVE CH11-3
 PI STA. = 101+00.04
 $\Delta = 0^\circ 51' 34''$ (RT)
 $D = 0^\circ 34' 23''$
 $R = 10,000.00'$
 $T = 75.00'$
 $L = 149.99'$
 $E = 0.28'$
 $e = NC$
 P.C. STA. = 100+25.05
 P.T. STA. = 101+75.04

PIPE CULVERTS, CLASS A, TYPE 1 48"
 48" X 39"
 USFL 102+69, 20.0' LT ELEV 660.22
 DSFL 102+69, 19.0' RT ELEV 660.12
 PRC FES - 2 EACH

PROP. CURVE CH11-4
 PI STA. = 103+00.06
 $\Delta = 0^\circ 51' 34''$ (LT)
 $D = 0^\circ 34' 23''$
 $R = 10,000.00'$
 $T = 75.00'$
 $L = 149.99'$
 $E = 0.28'$
 $e = NC$
 P.C. STA. = 102+25.07
 P.T. STA. = 103+75.05

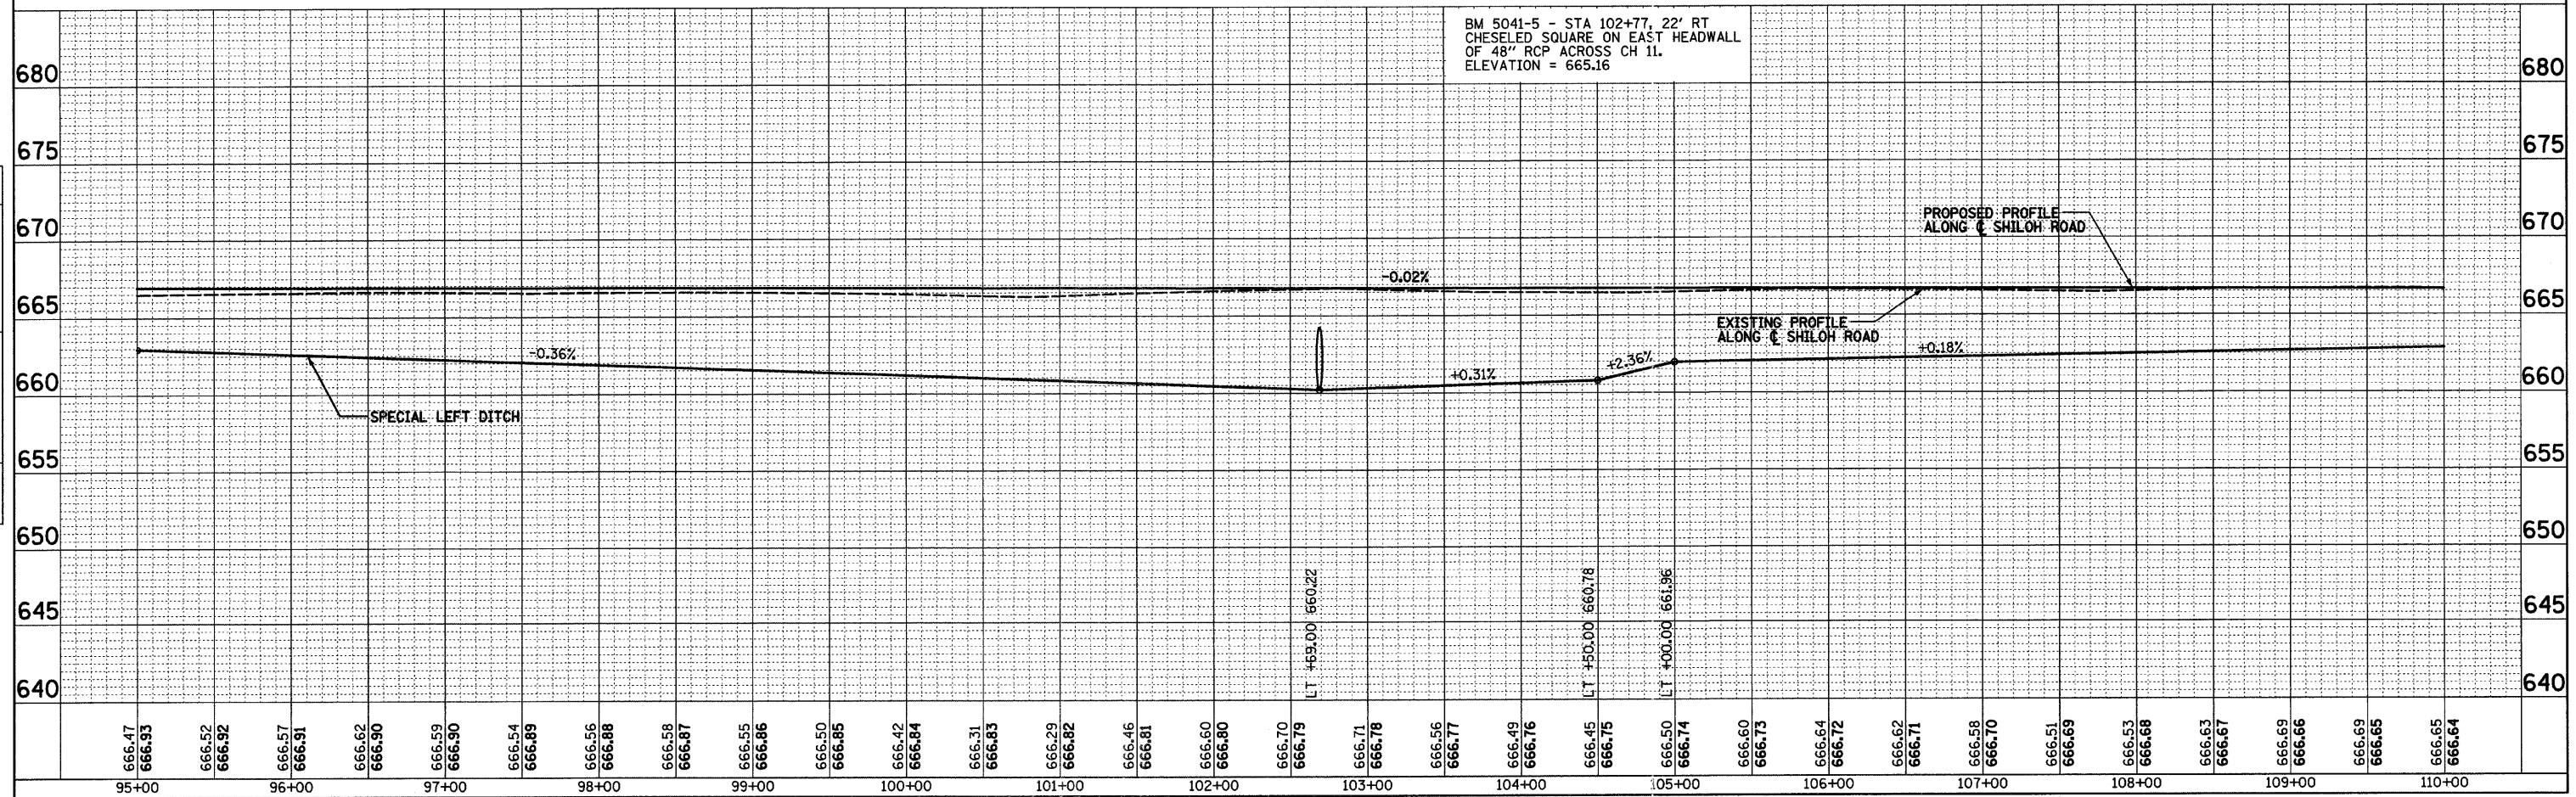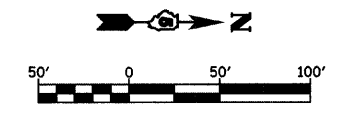

STA 95+00 TO STA 110+00 SHILOH ROAD (CH 11)

PLAN

DATE	BY
SURVEYED	NOTED
ALIGNED	CHECKED
RT. OF WAY	CHECKED
NO.	

CHASTAIN & ASSOCIATES, LLP
 CONSULTING ENGINEERS

PROFILE

DATE	BY
SURVEYED	NOTED
GRADES CHECKED	CHECKED
BM'S NOTED	STRUCTURE NOTATIONS OK'D
NO.	