


ROUTE NO.	SECTION	COUNTY	TOTAL SHEETS	SHEET NO.
CH 11	*	EDGAR	160	22
STA.		TO STA.		
FED. RD. DIST. NO. 7		ILLINOIS PROJECT		
*05-00092-01-PV				



GERALD COMPTON, TRUSTEE

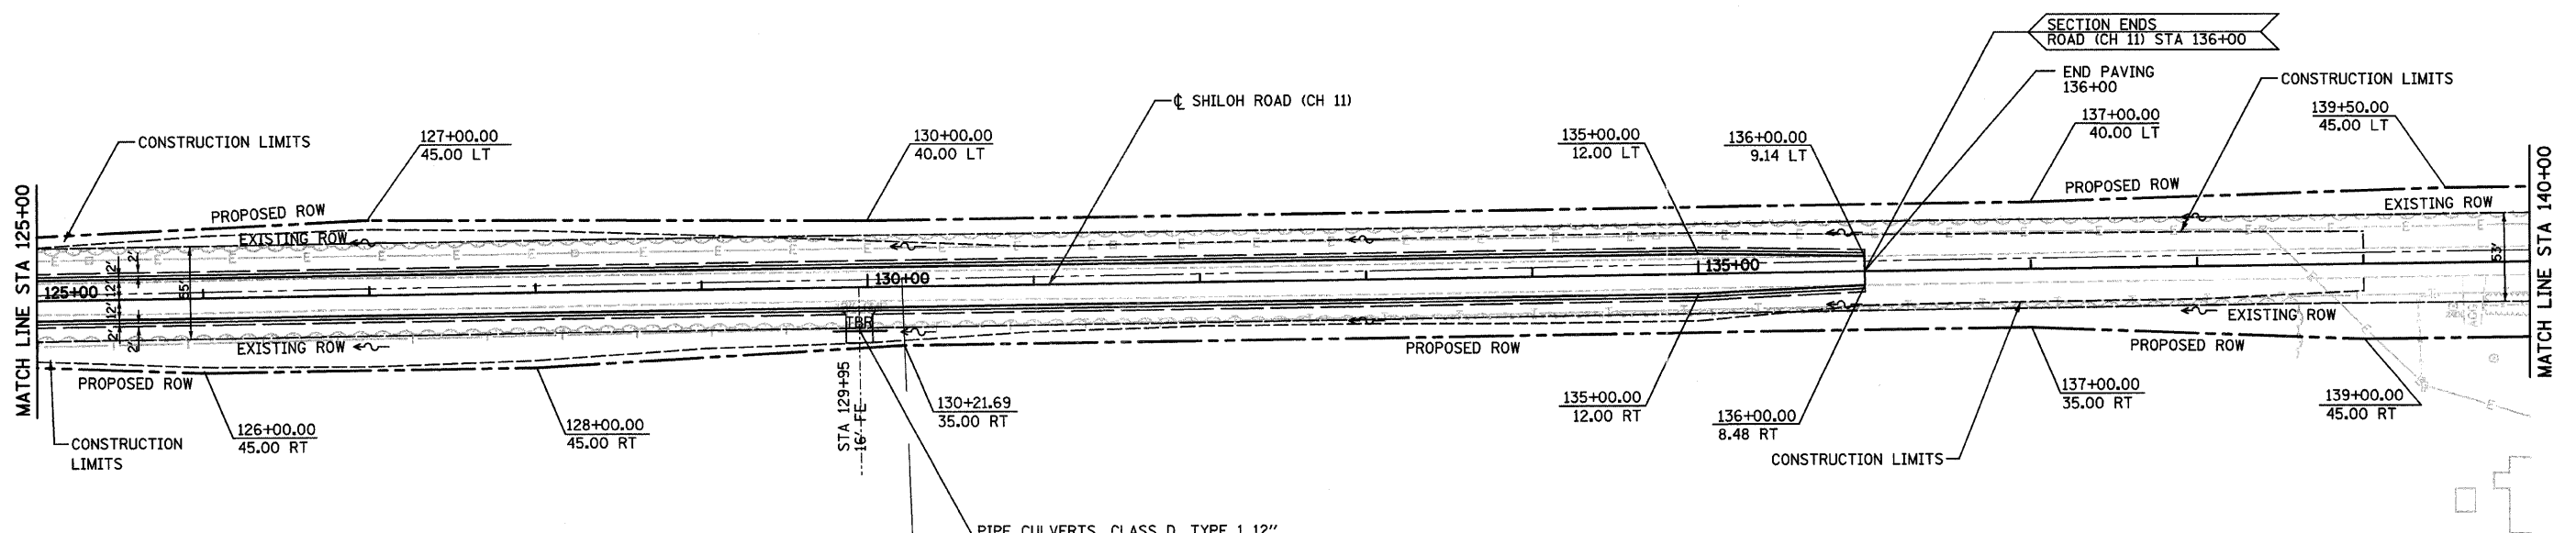

DAVID LANGE, ET AL
WITH CHARLES & MARY LANGE, L. E.

PIPE CULVERTS, CLASS D, TYPE 1 12"
12" X 32"
USFL 129+79, 26' RT ELEV 663.08
DSFL 130+11, 26' RT ELEV 663.06

FREDERICK LANGE

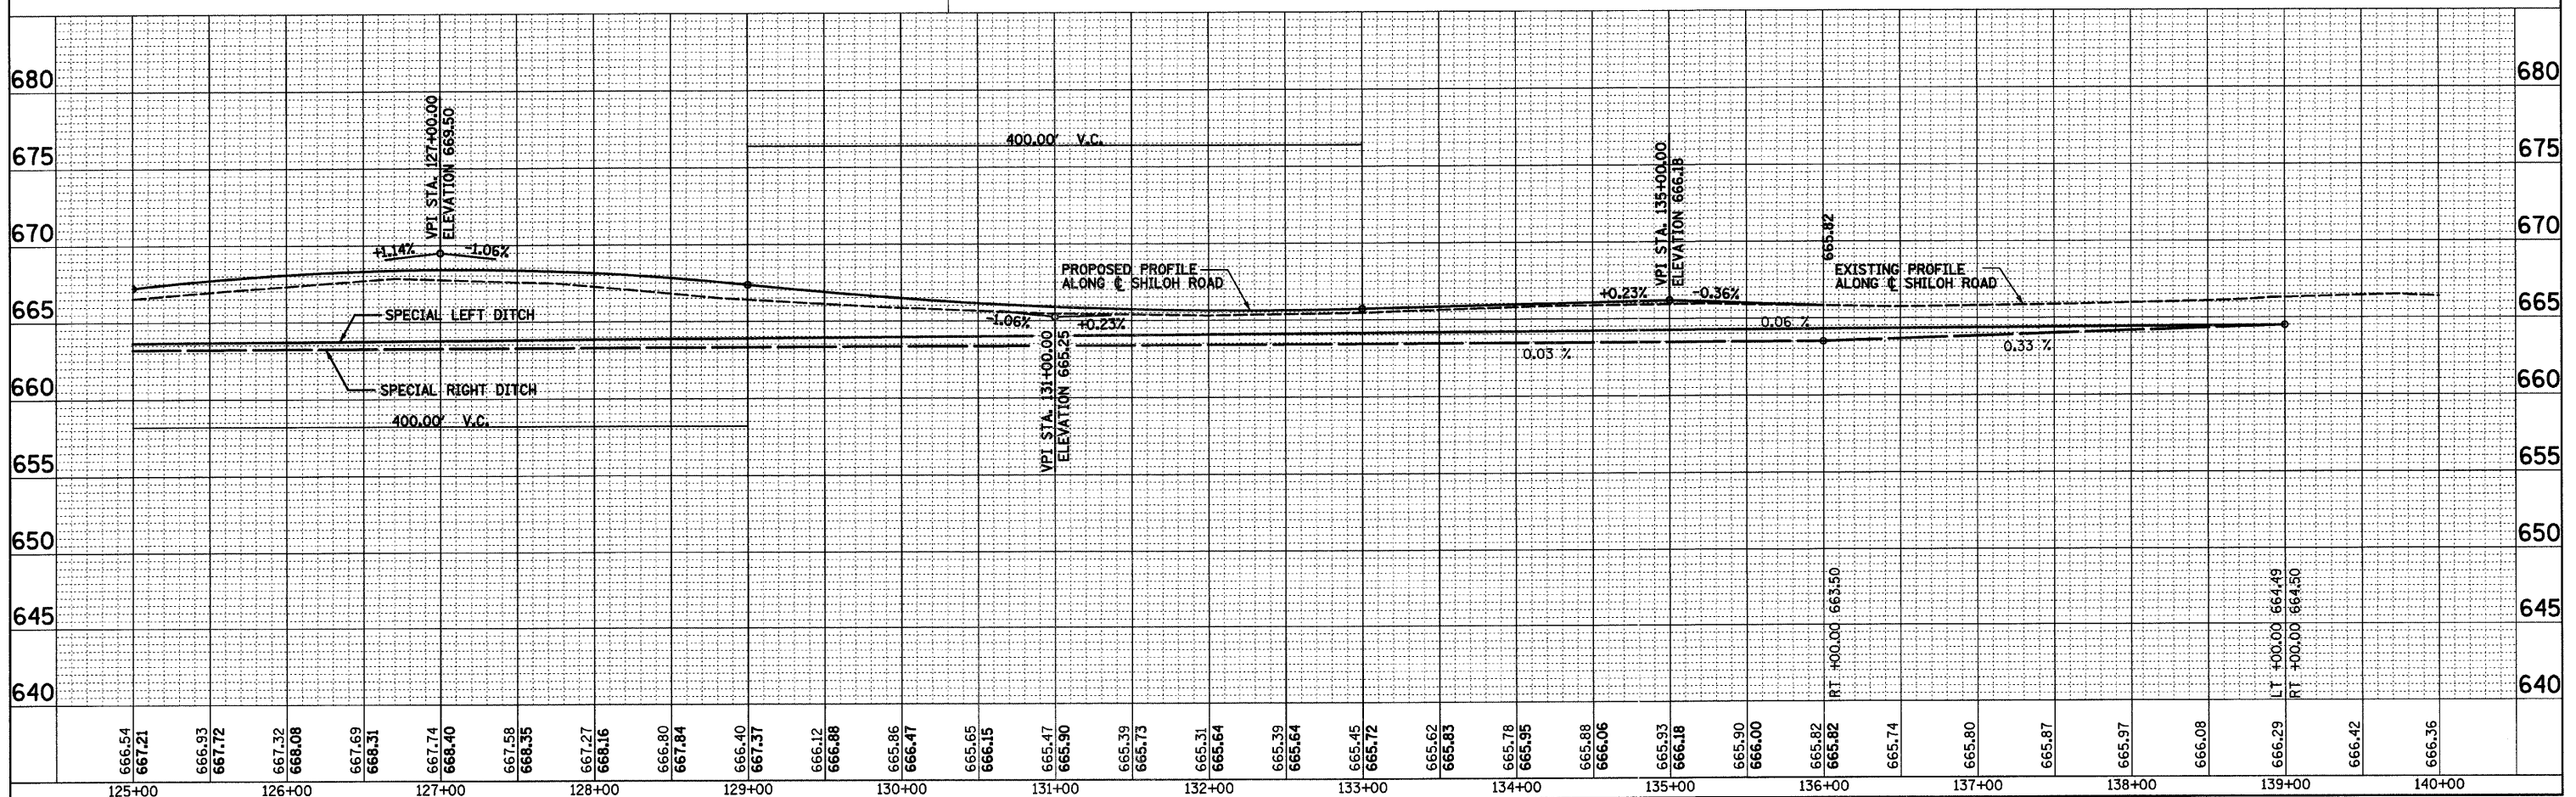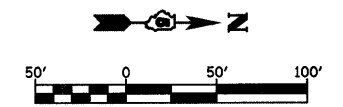

STA 125+00 TO STA 140+00 SHILOH ROAD (CH 11)

PLAN	DATE
NO.	BY
NO.	DATE
NO.	DATE

CHASTAIN & ASSOCIATES, LLP
ENGINEERING ARCHITECTURE

PROFILE	DATE
NO.	BY
NO.	DATE
NO.	DATE