


ROUTE NO.	SECTION	COUNTY	TOTAL SHEETS	SHEET NO.
CH 11	*	EDGAR	160	25
STA.		TO STA.		
FED. RD. DIST. NO. 7		ILLINOIS PROJECT		
*05-00092-01-PV				


RAY MCCLAIN AND MARY MARGARET MCCLAIN

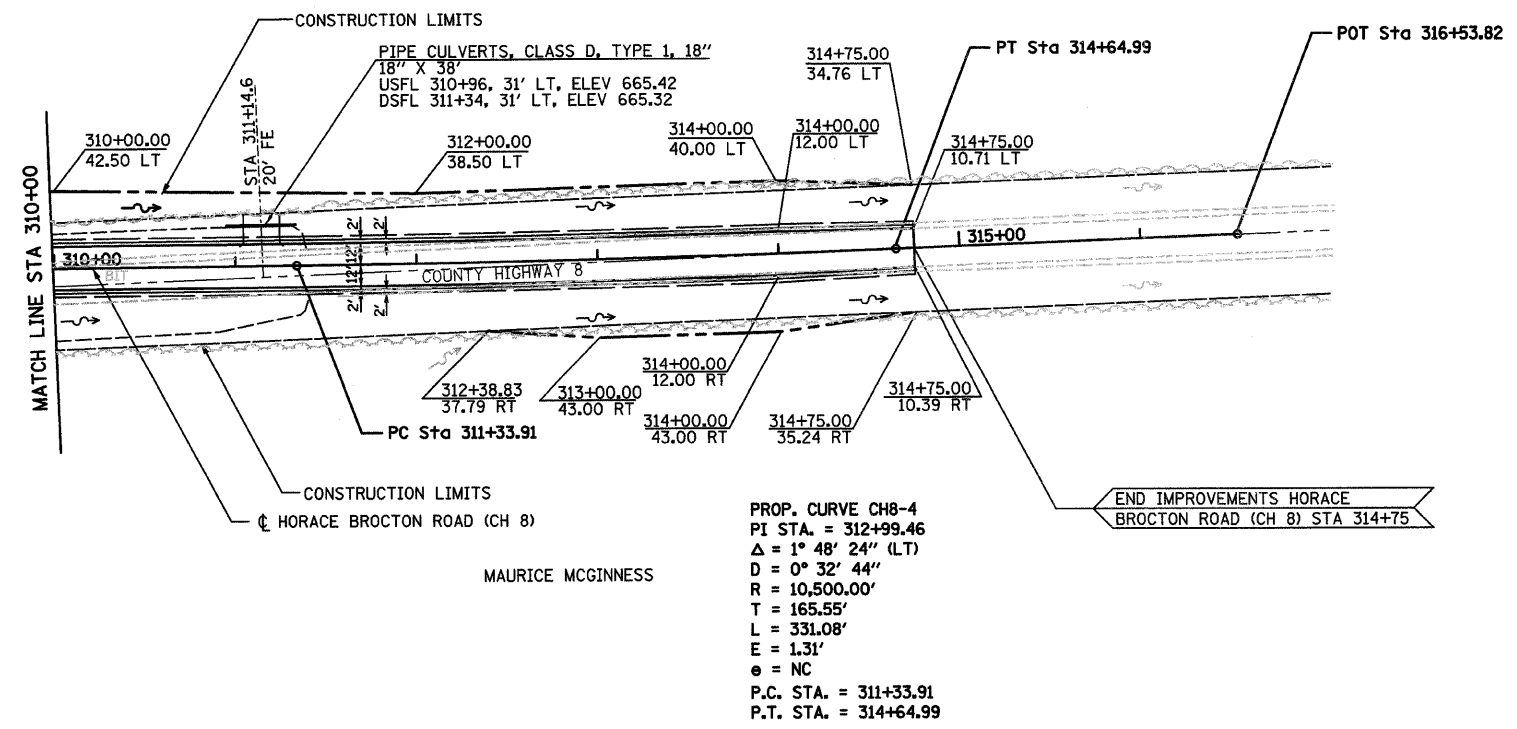

PLAN	DATE	BY
NO.		
NO.		
NO.		
NO.		

CHASTAIN & ASSOCIATES, LLP
ENGINEERING ARCHITECTURE

PROFILE	DATE	BY
NO.		
NO.		
NO.		
NO.		

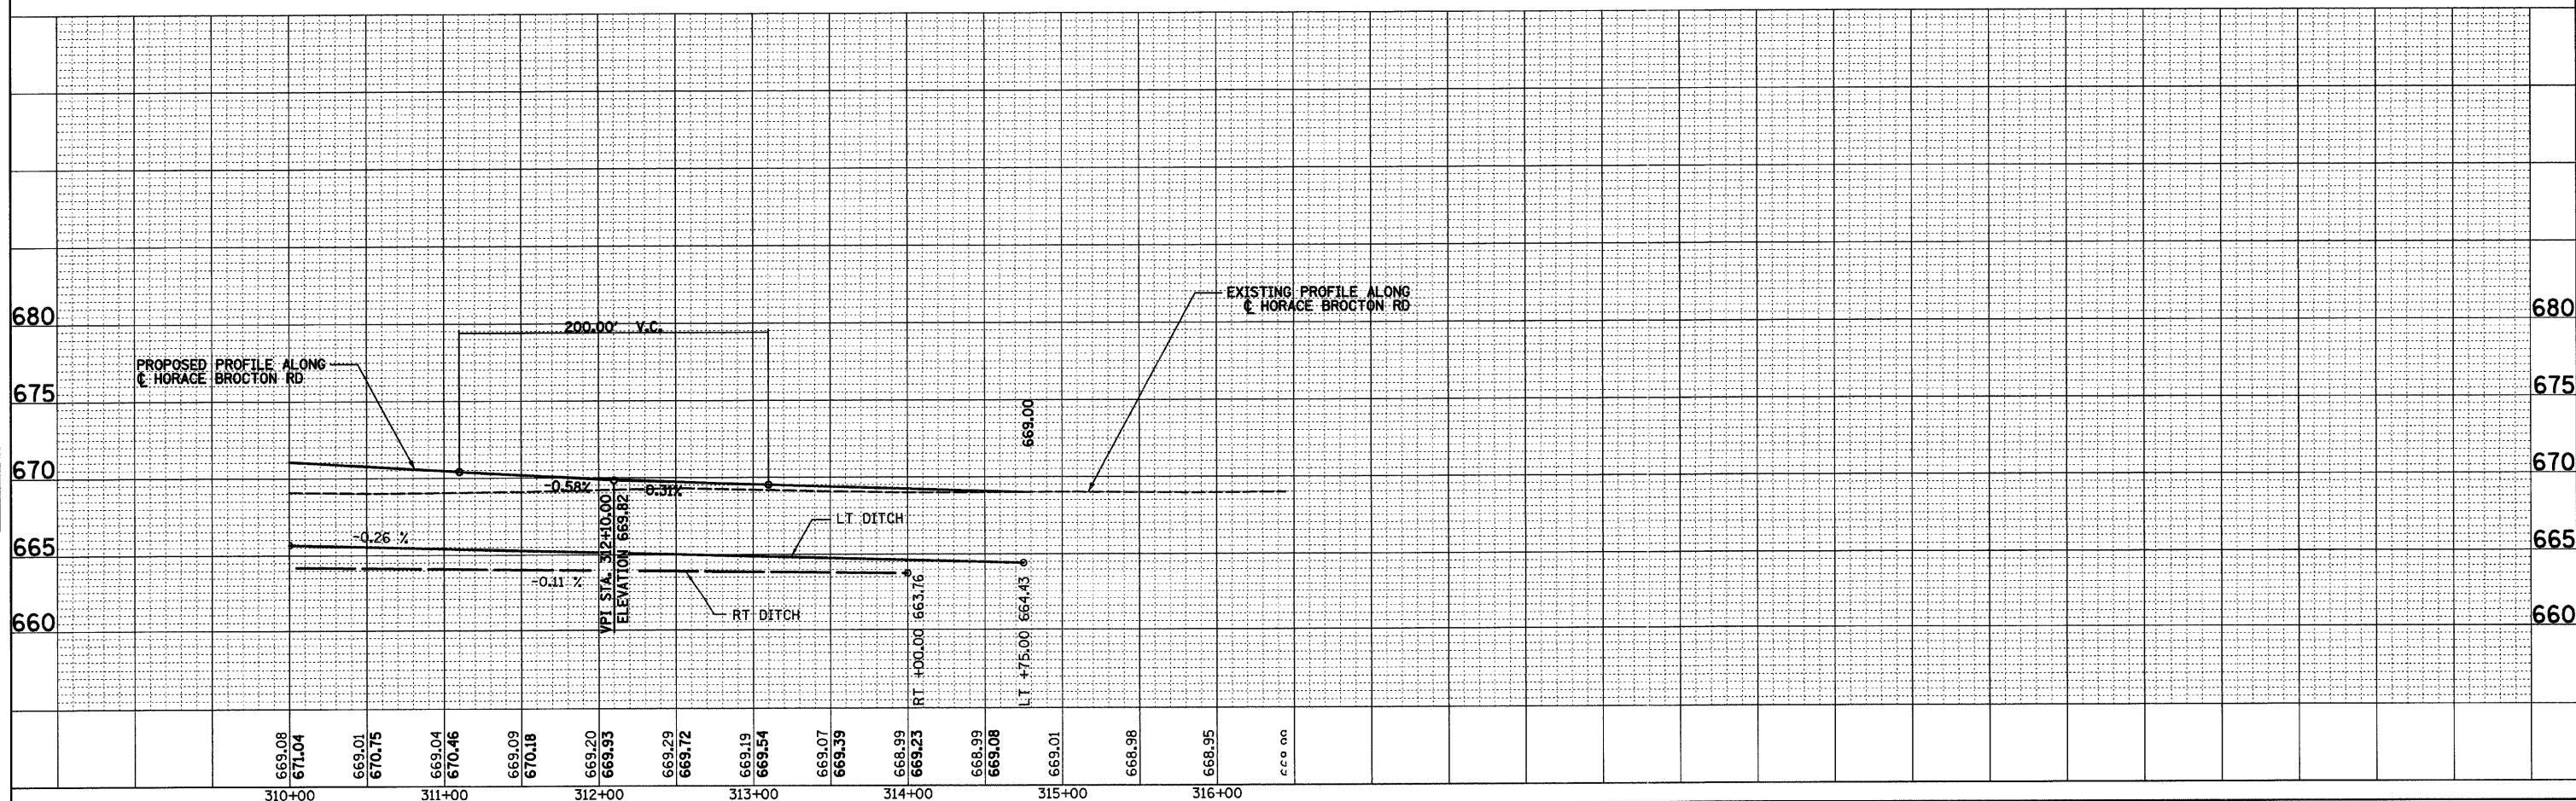

STA 310+00 TO STA 316+00 HORACE BROCTON ROAD (CH 8)