
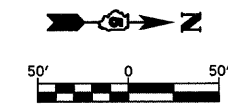


ROUTE NO.	SECTION	COUNTY	TOTAL SHEETS	SHEET NO.
CH 11	*	EDGAR	160	47
FED. ROAD DIST. NO. 5		ILLINOIS	PROJECT	

* 05-00092-01-PV

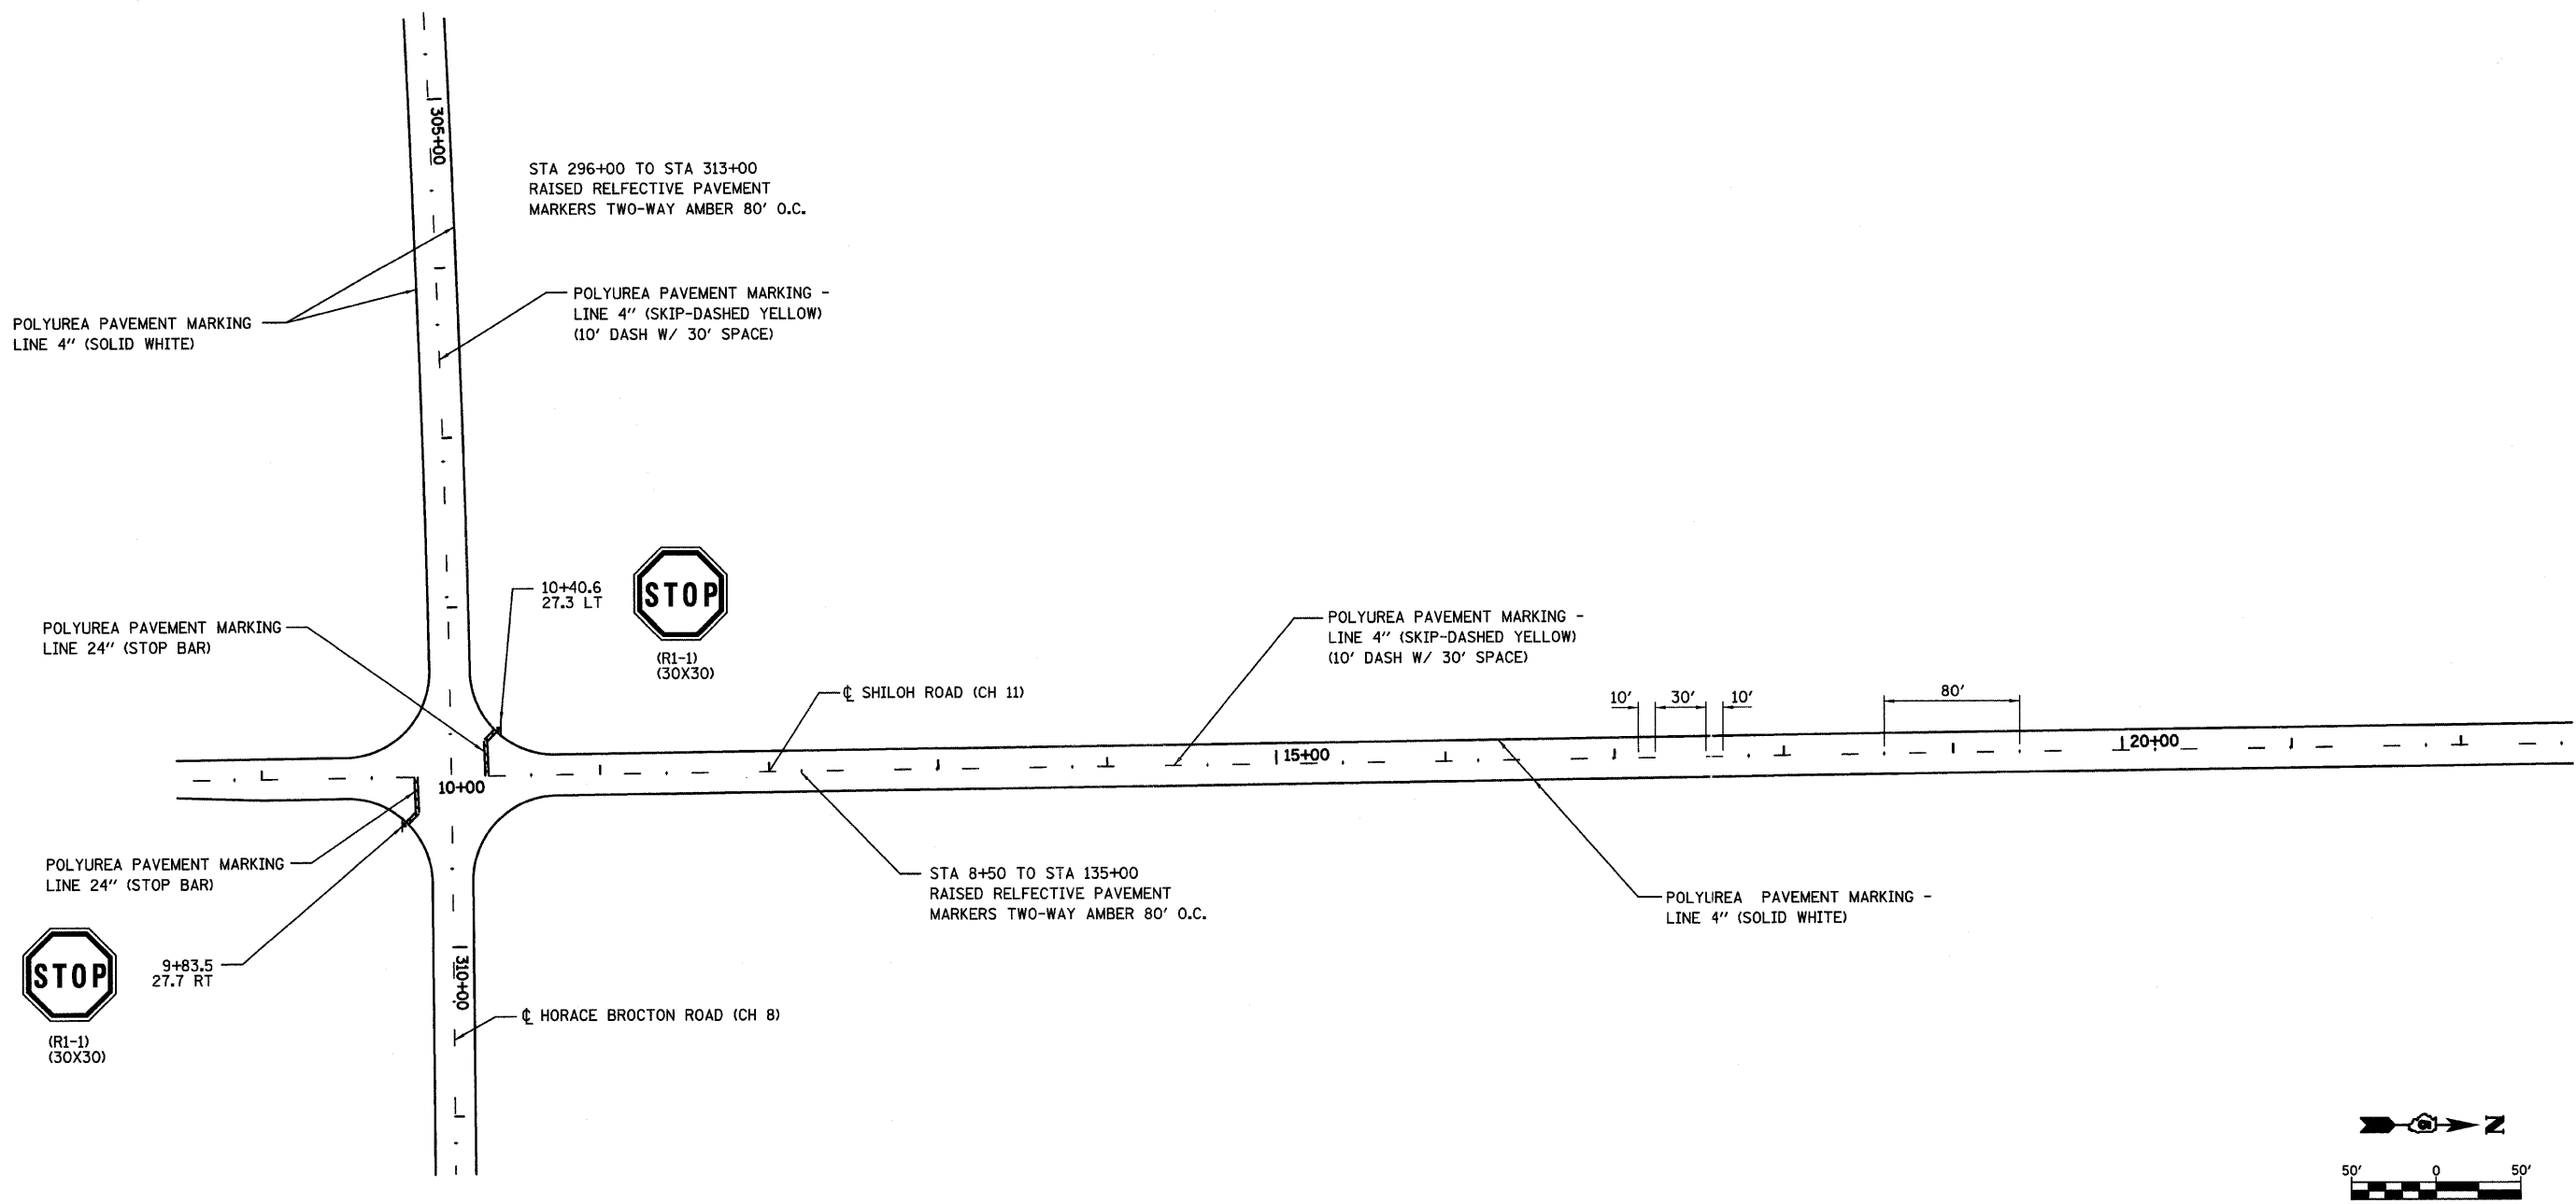

NOTES

1. SEE PAVEMENT MARKING SCHEDULE FOR QUANTITIES.

REVISIONS		TYPICAL PAVEMENT MARKING PLAN	
No.	DATE	SHILOH ROAD (CH 11) EDGAR COUNTY, ILLINOIS	
1		DRAWN BY: RLK 7/07	
2		CHECKED BY: CAS 7/07	
3		BOOK NUMBER: 469	
4		PROJECT NO.: 5245	
5		SHEET NO.:	
6		HOMER L. CHASTAIN & ASSOCIATES, LLP CONSULTING ENGINEERS 184-00187	
7		ROCKFORD (815) 409-0050	
8		DECATUR CHICAGO (317) 423-8544 (773) 714-0060	
9			
10			