


ROUTE NO.	SECTION	COUNTY	TOTAL SHEETS	SHEET NO.
CH 11	*	EDGAR	160	51

FED. ROAD DIST. NO. 5 ILLINOIS PROJECT
* 05-00092-01-PV

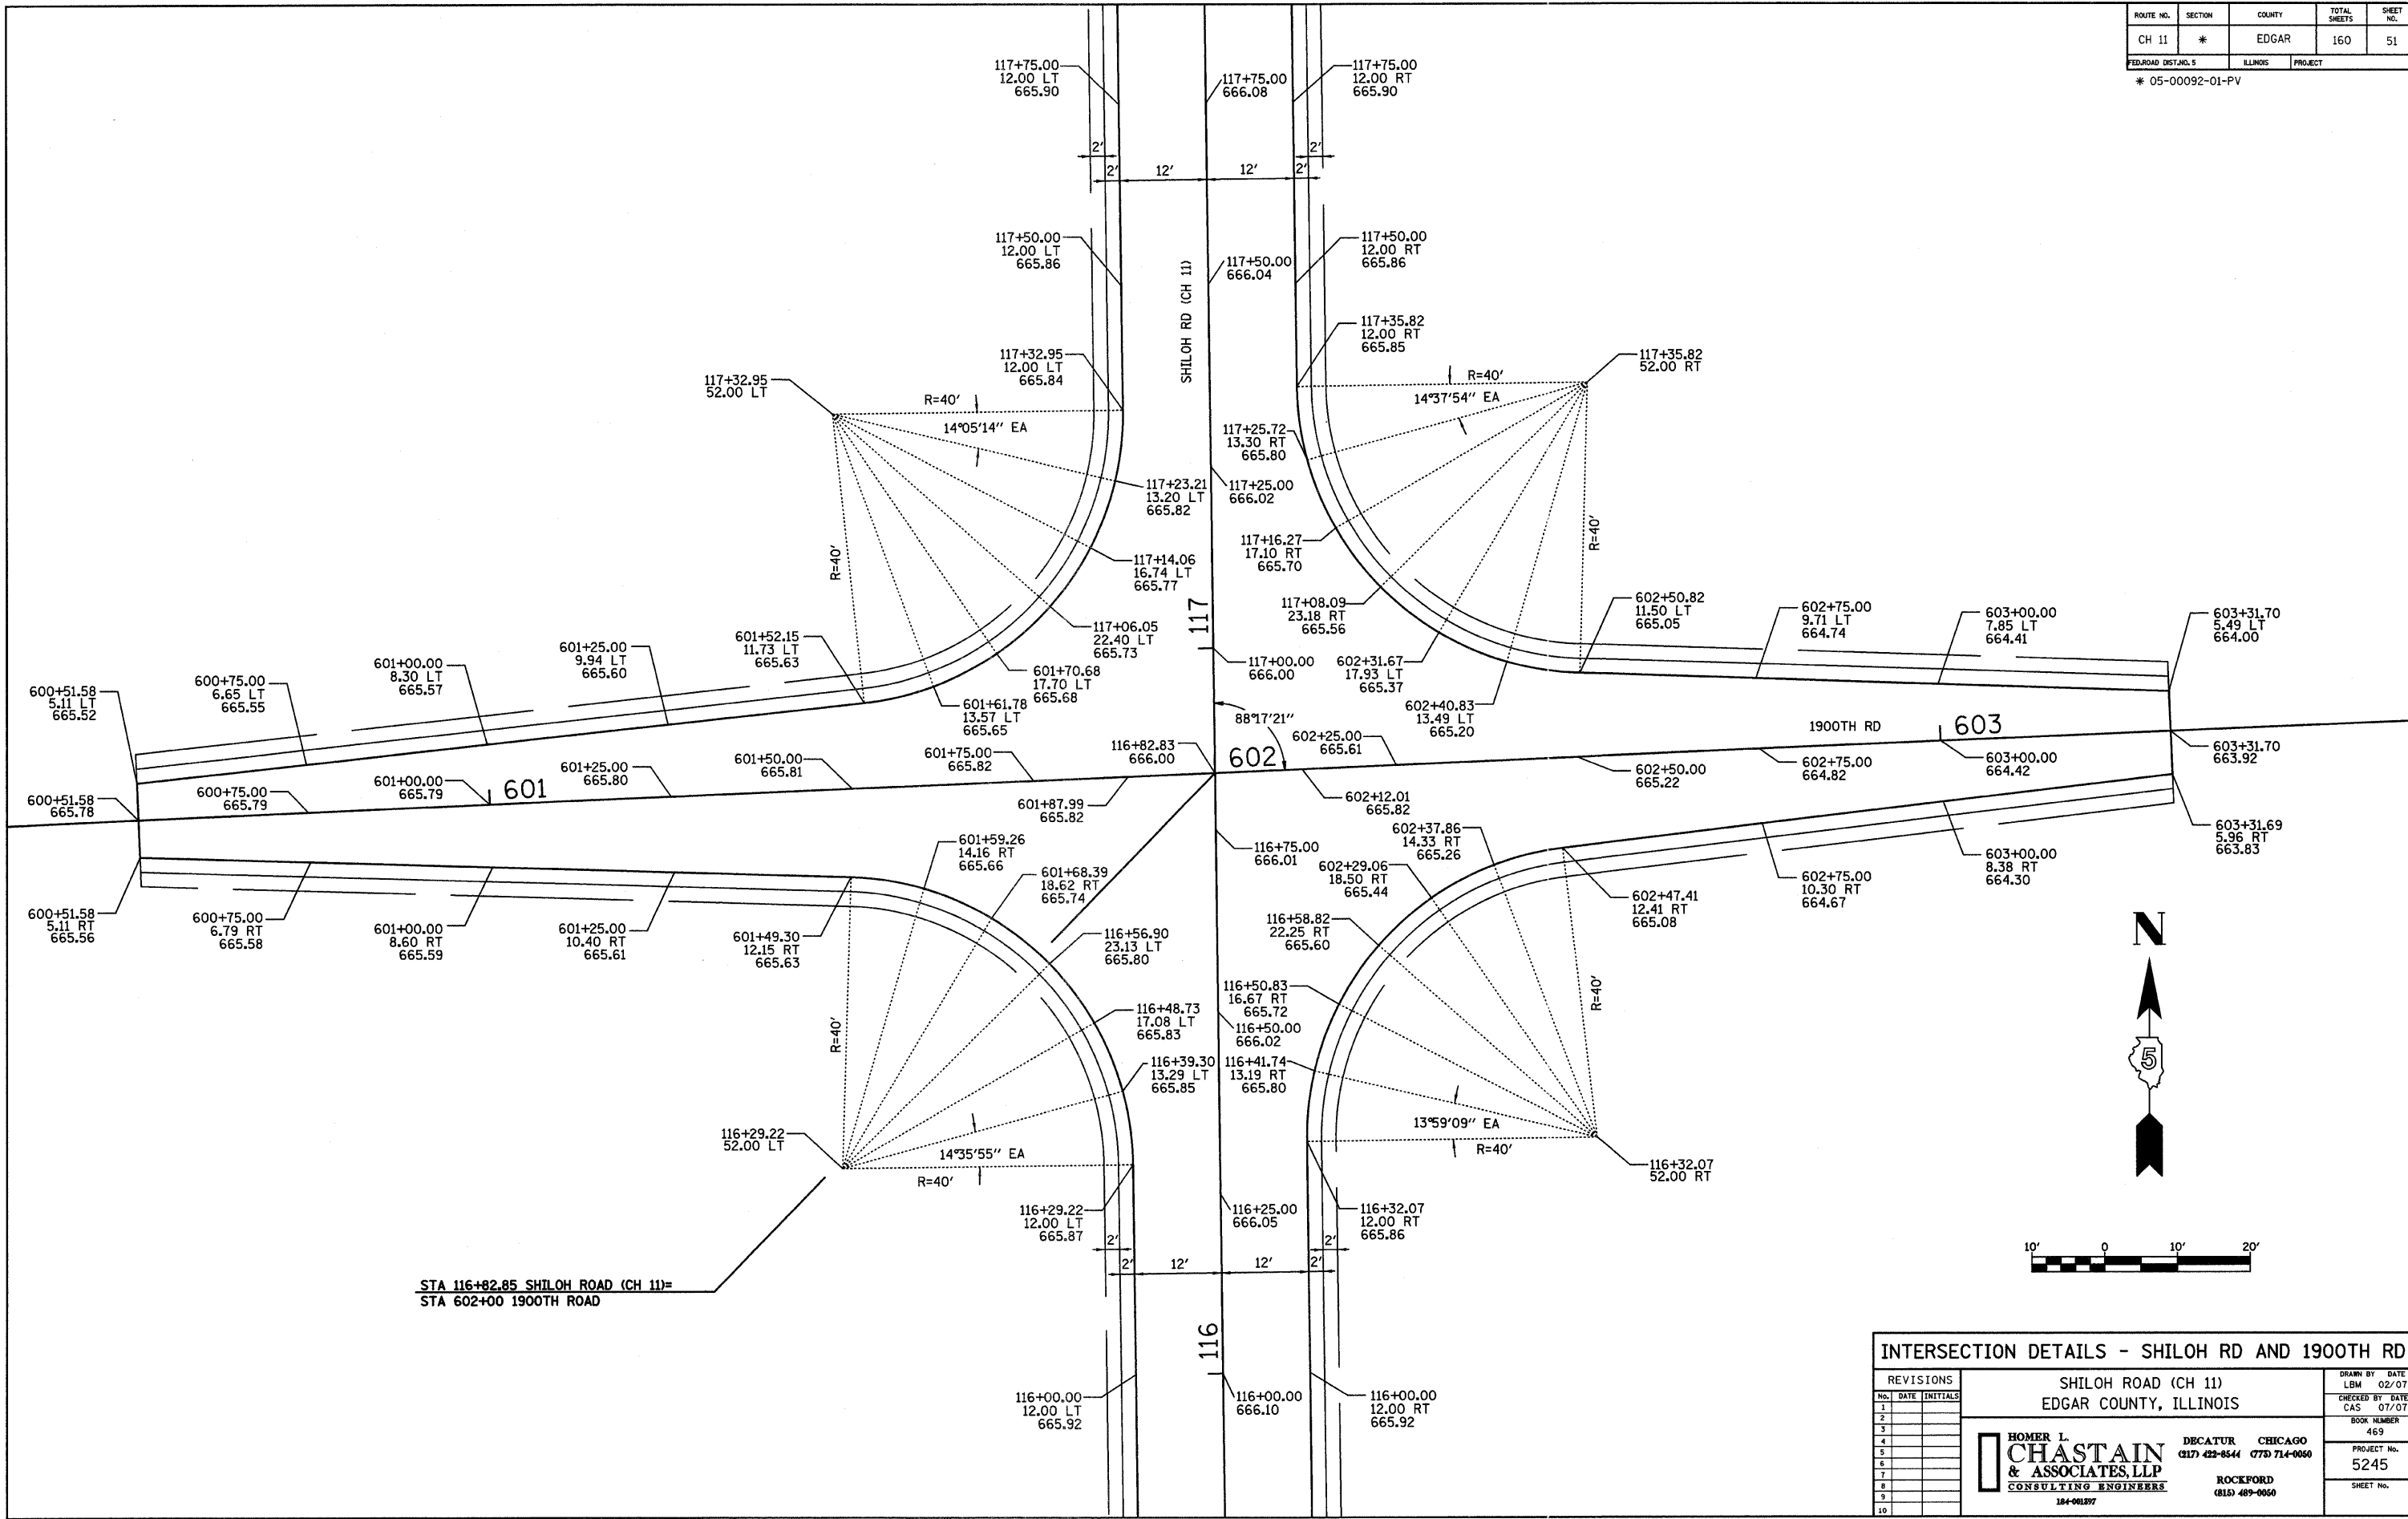

REVISIONS			SHILOH ROAD (CH 11) EDGAR COUNTY, ILLINOIS		DRAWN BY LBM	DATE 02/07
1	DATE	INITIALS			CHECKED BY CAS	DATE 07/07
2					BOOK NUMBER 469	
3					PROJECT No. 5245	
4					SHEET No.	
5						
6						
7						
8						
9						
10						

HOMER L. CHASTAIN & ASSOCIATES, LLP
CONSULTING ENGINEERS

184-001877

DECATUR CHICAGO
(317) 422-8544 (773) 714-0060

ROCKFORD
(815) 489-0060