


ROUTE NO.	SECTION	COUNTY	TOTAL SHEETS	SHEET NO.
FAS 683	*	EDGAR	160	71
STA. 33+00.00		TO STA. 34+00.00		
FED. RD. DIST. NO. 7		ILLINOIS PROJECT		
*05-00092-D1-PV				

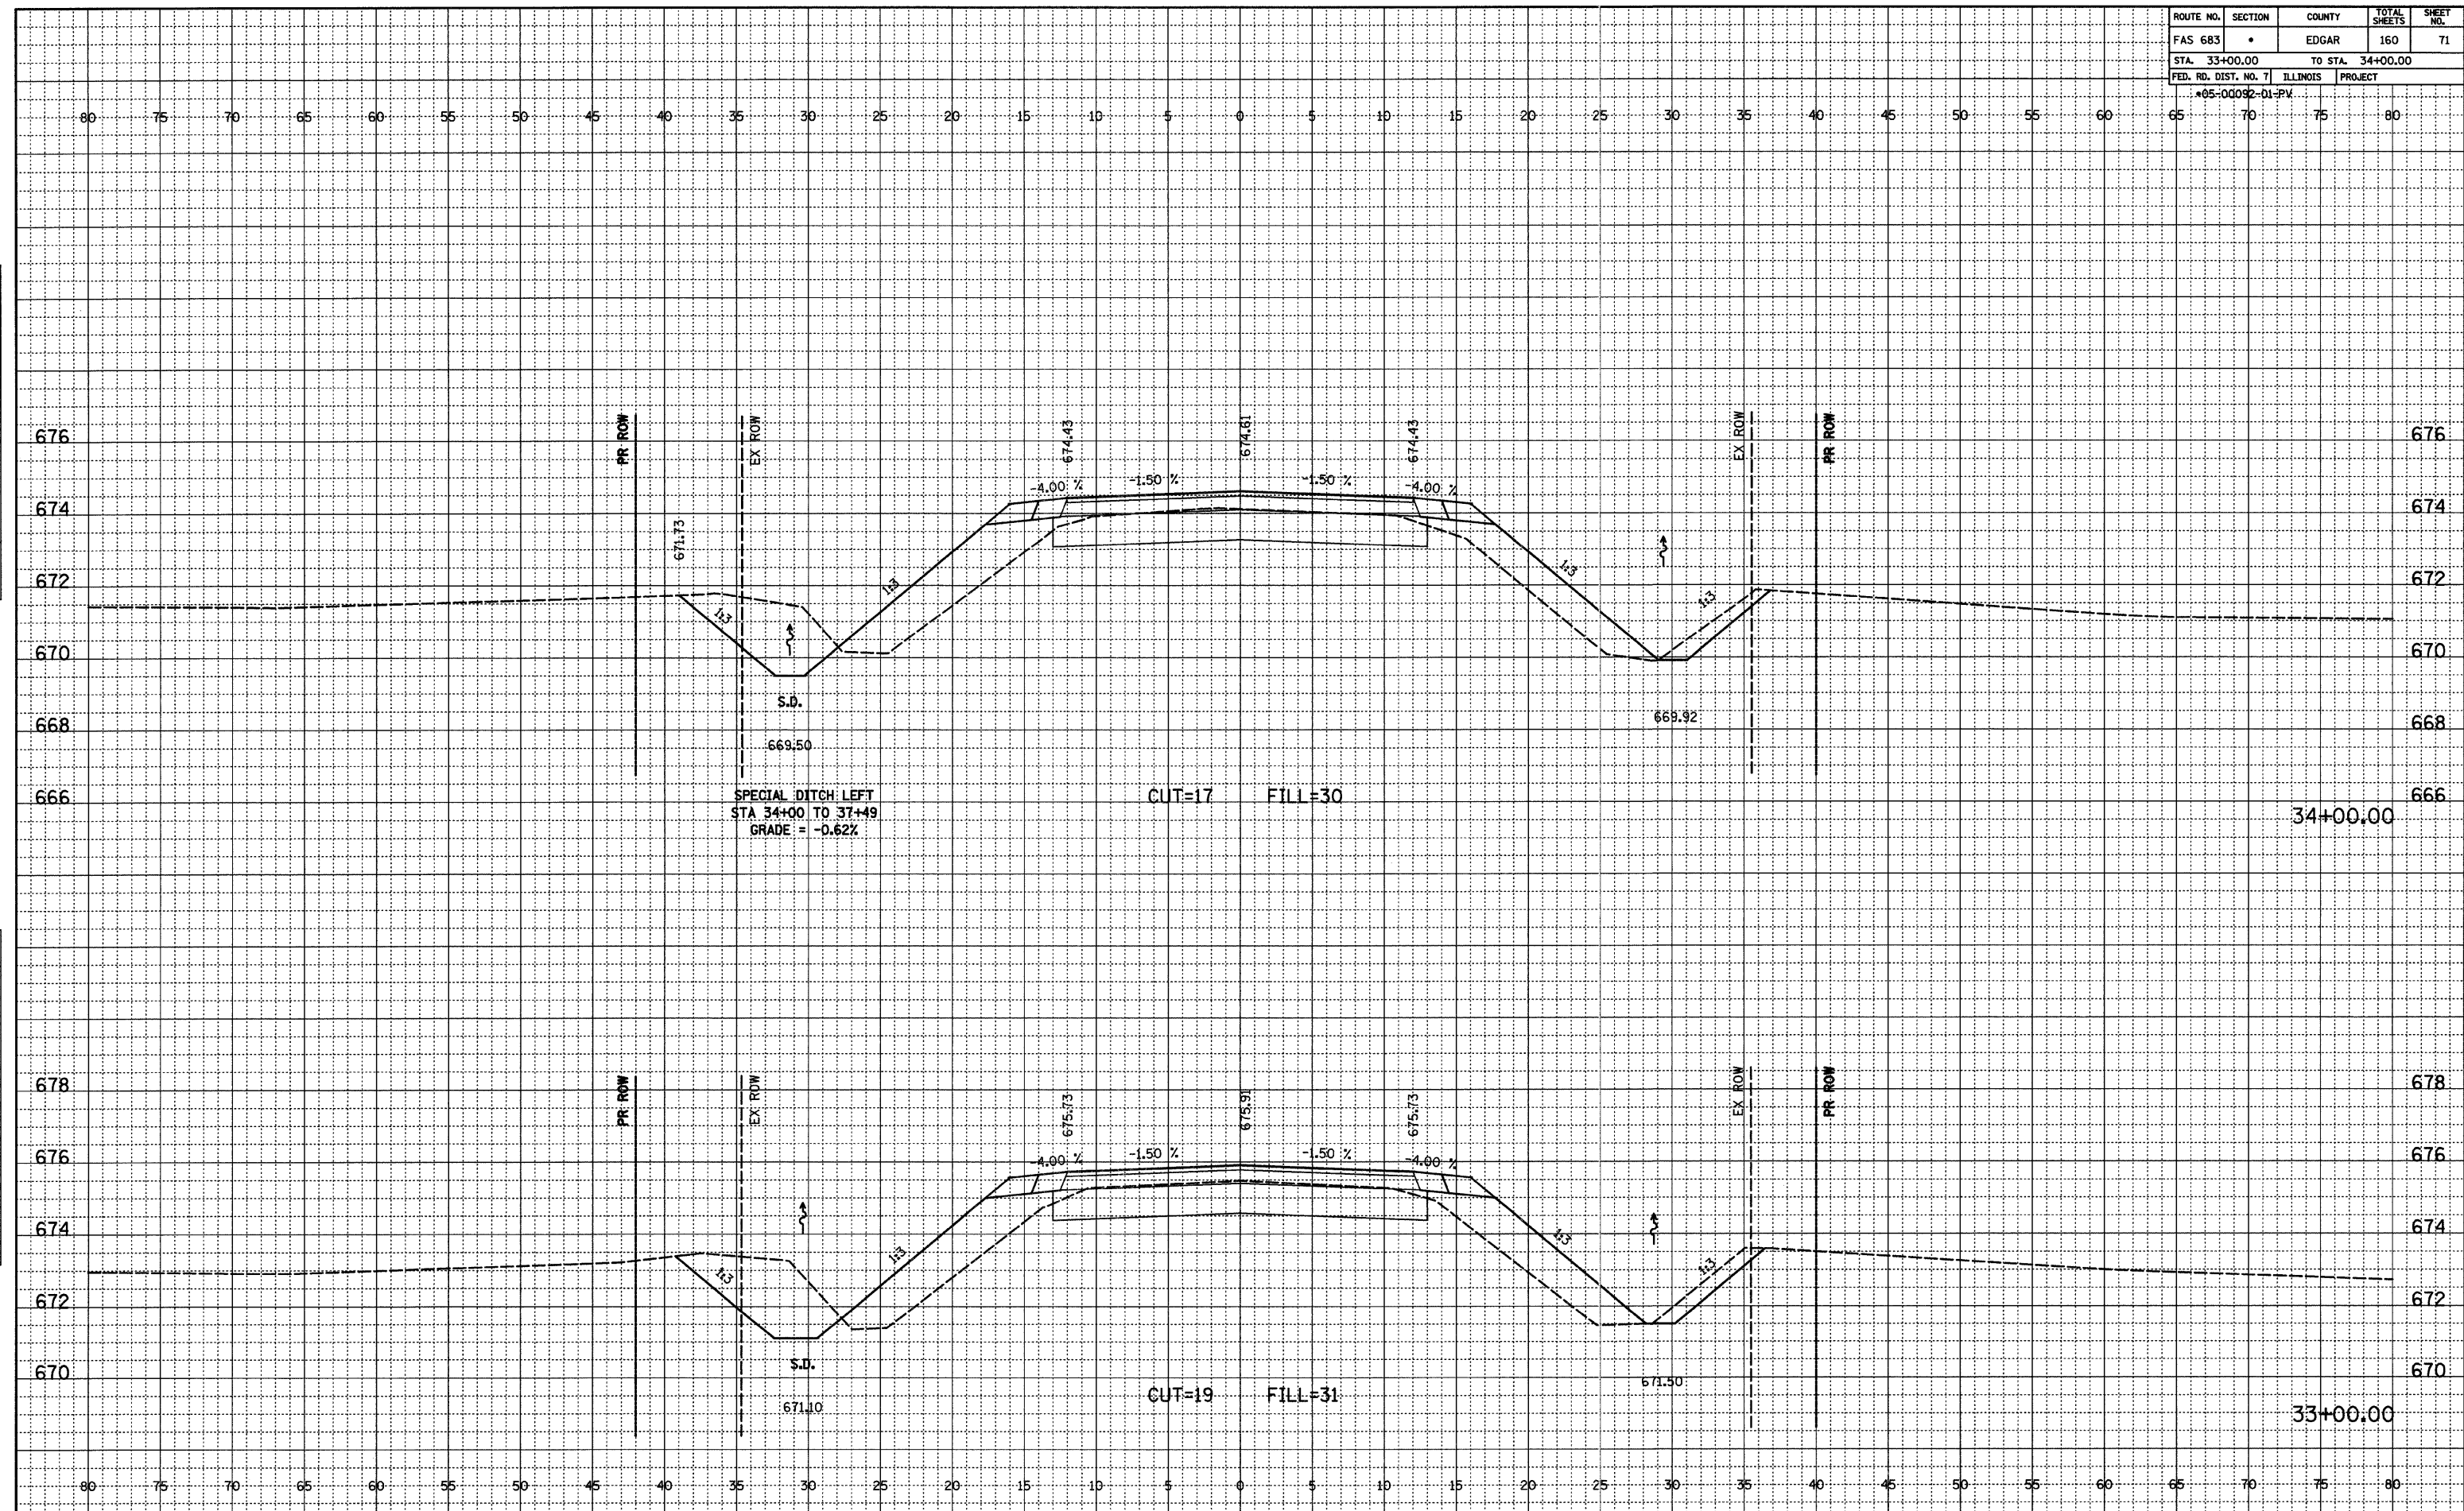

FINAL SURVEYED
 NOTEBOOK ALIGNED CHECKED
 RT. OF WAY CHECKED
 NO. _____ DATE _____

ORIGINAL SURVEYED
 NOTEBOOK GRADES CHECKED
 BM'S NOTED
 STRUCTURE NOTATIONS OK'D
 NO. _____ DATE _____