


ROUTE NO.	SECTION	COUNTY	TOTAL SHEETS	SHEET NO.
FAS 683	*	EDGAR	160	72
STA. 35+00.00	TO STA. 36+00.00			
FED. RD. DIST. NO. 7	ILLINOIS	PROJECT		

\*05-00092-D1-PV

DATE	BY
SURVEYED	
ALIGNED	
CHECKED	
RT. OF WAY CHECKED	
NO.	
FINAL	
NOTED	
NO.	

DATE	BY
SURVEYED	
GRADES CHECKED	
B.M.'S NOTED	
STRUCTURE NOTATIONS OK'D	
NO.	
ORIGINAL	
NOTED	
NO.	

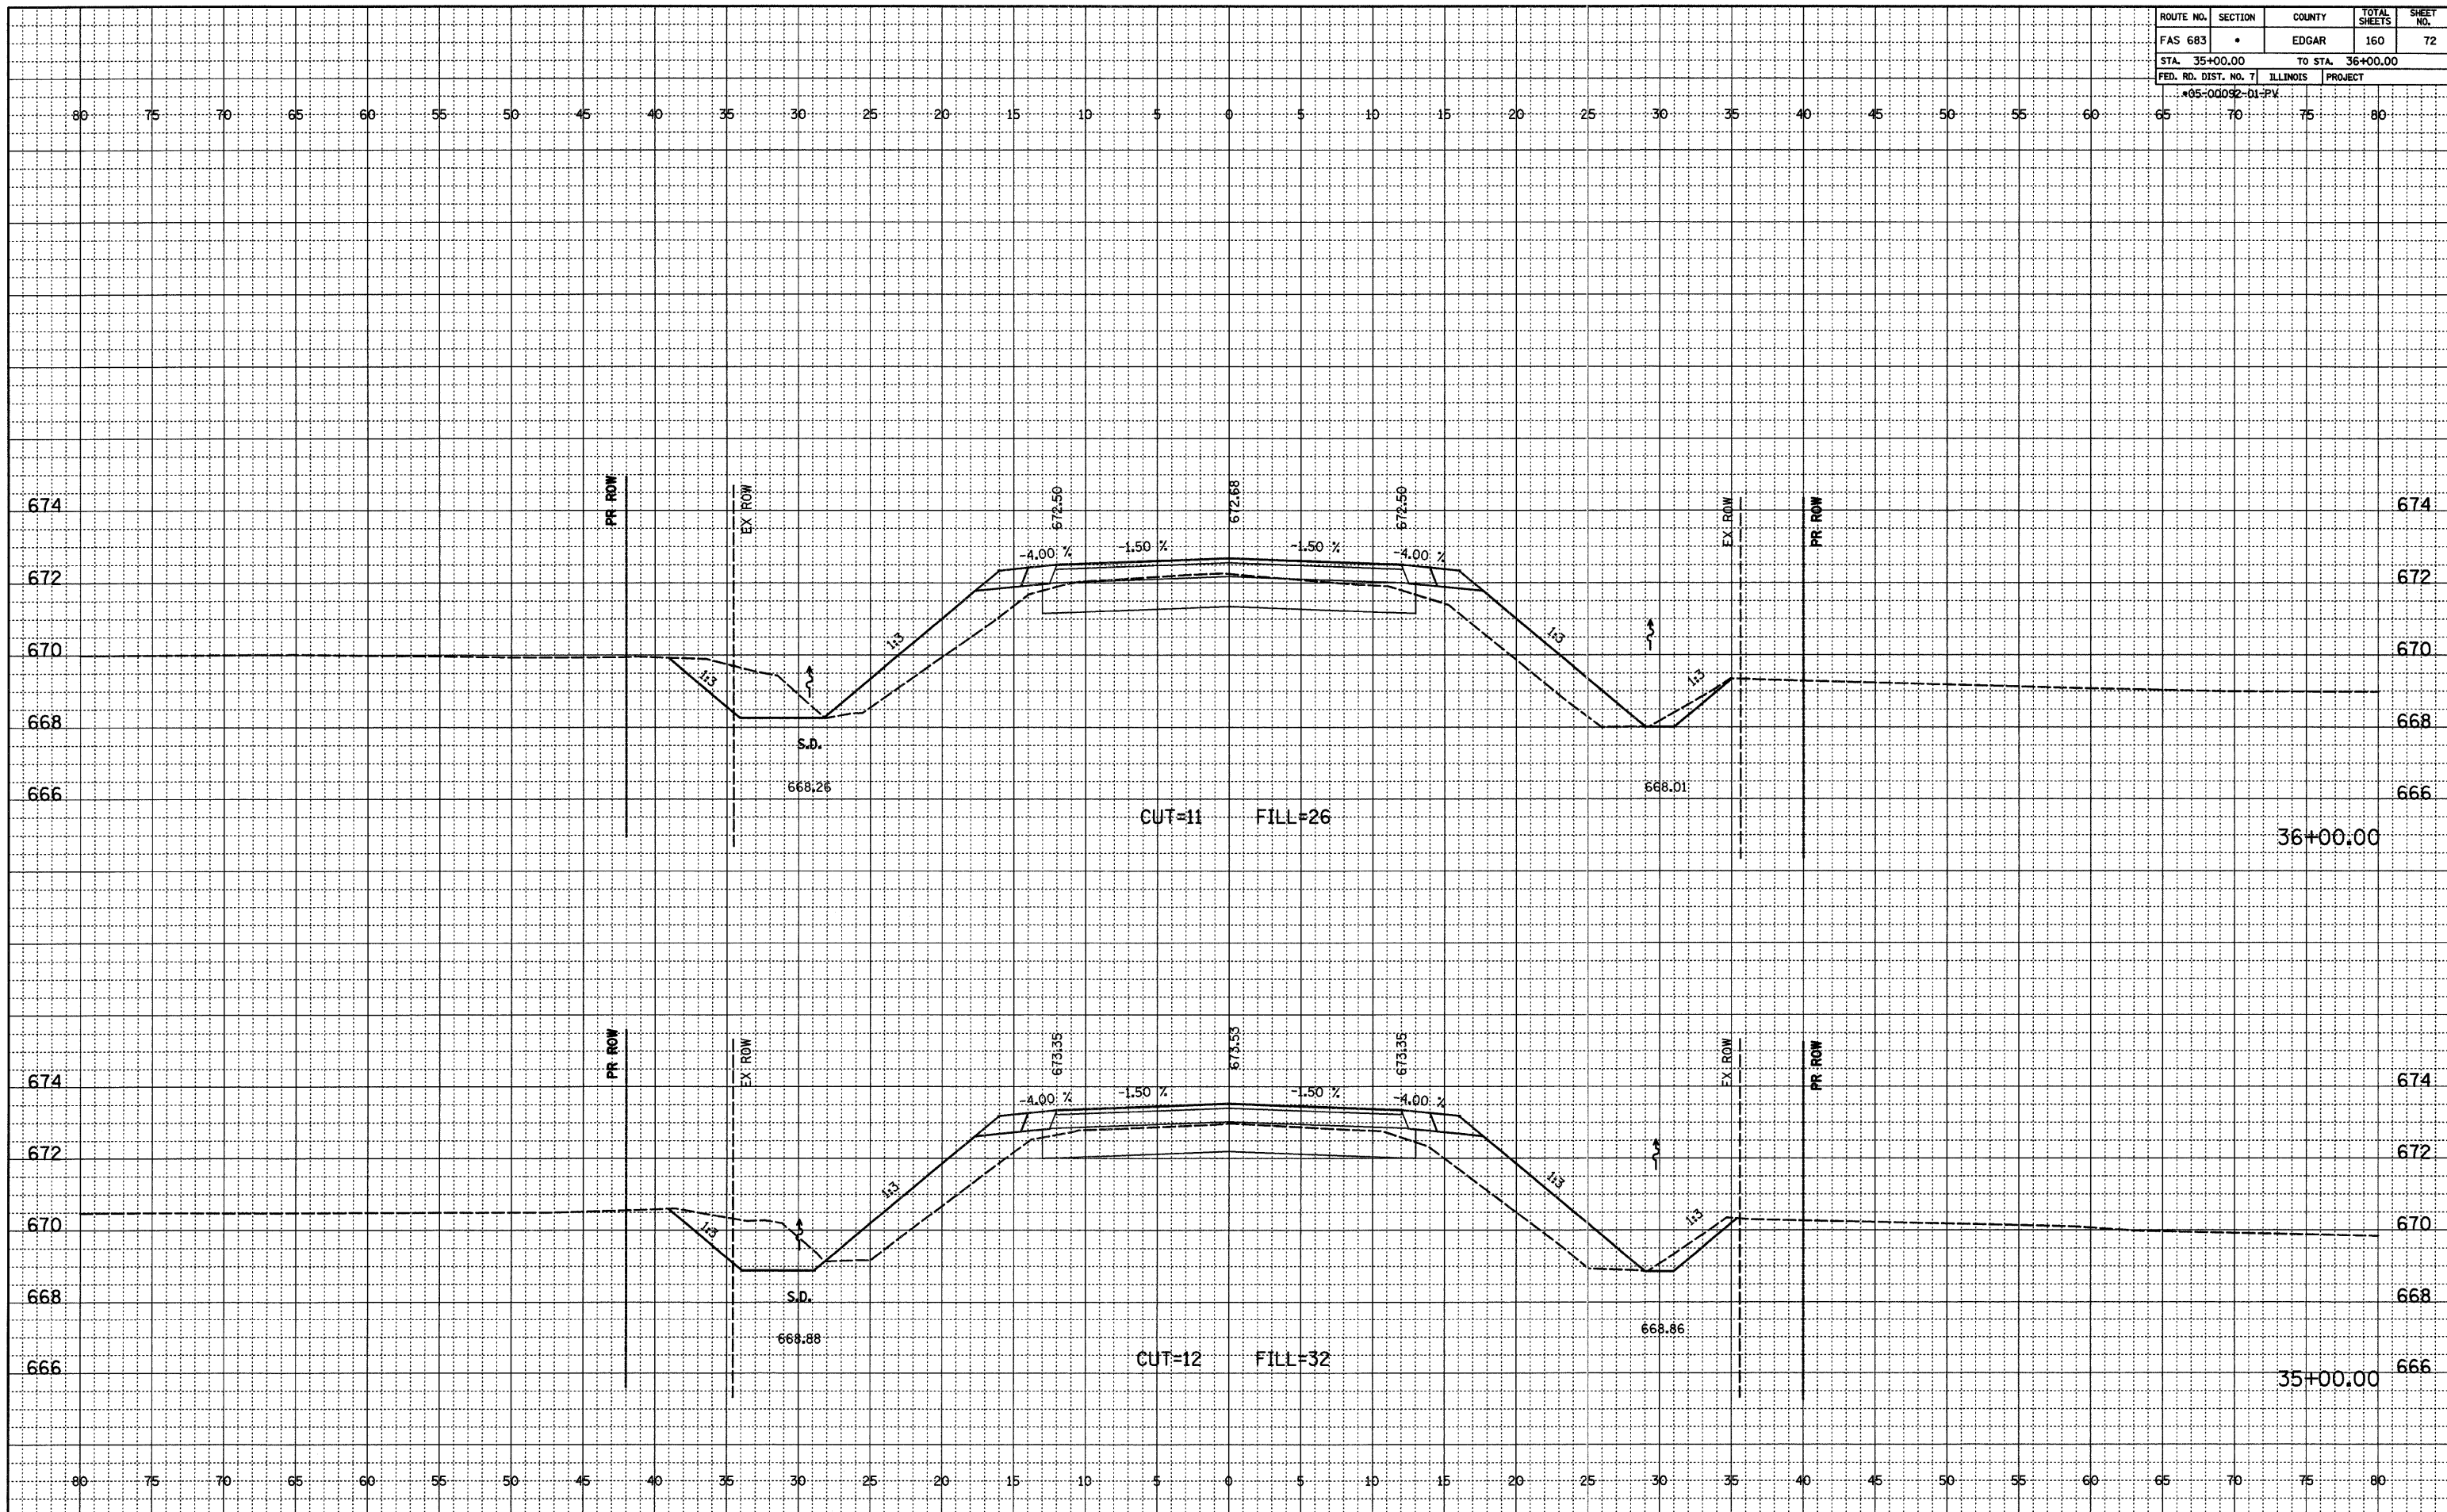

SHILOH ROAD (CH 11)