


ROUTE NO.	SECTION	COUNTY	TOTAL SHEETS	SHEET NO.
FAS 683	-	EDGAR	160	78
STA. 44+00.00		TO STA. 45+00.00		
FED. RD. DIST. NO. 7		ILLINOIS PROJECT		
*05-00092-01-PM				

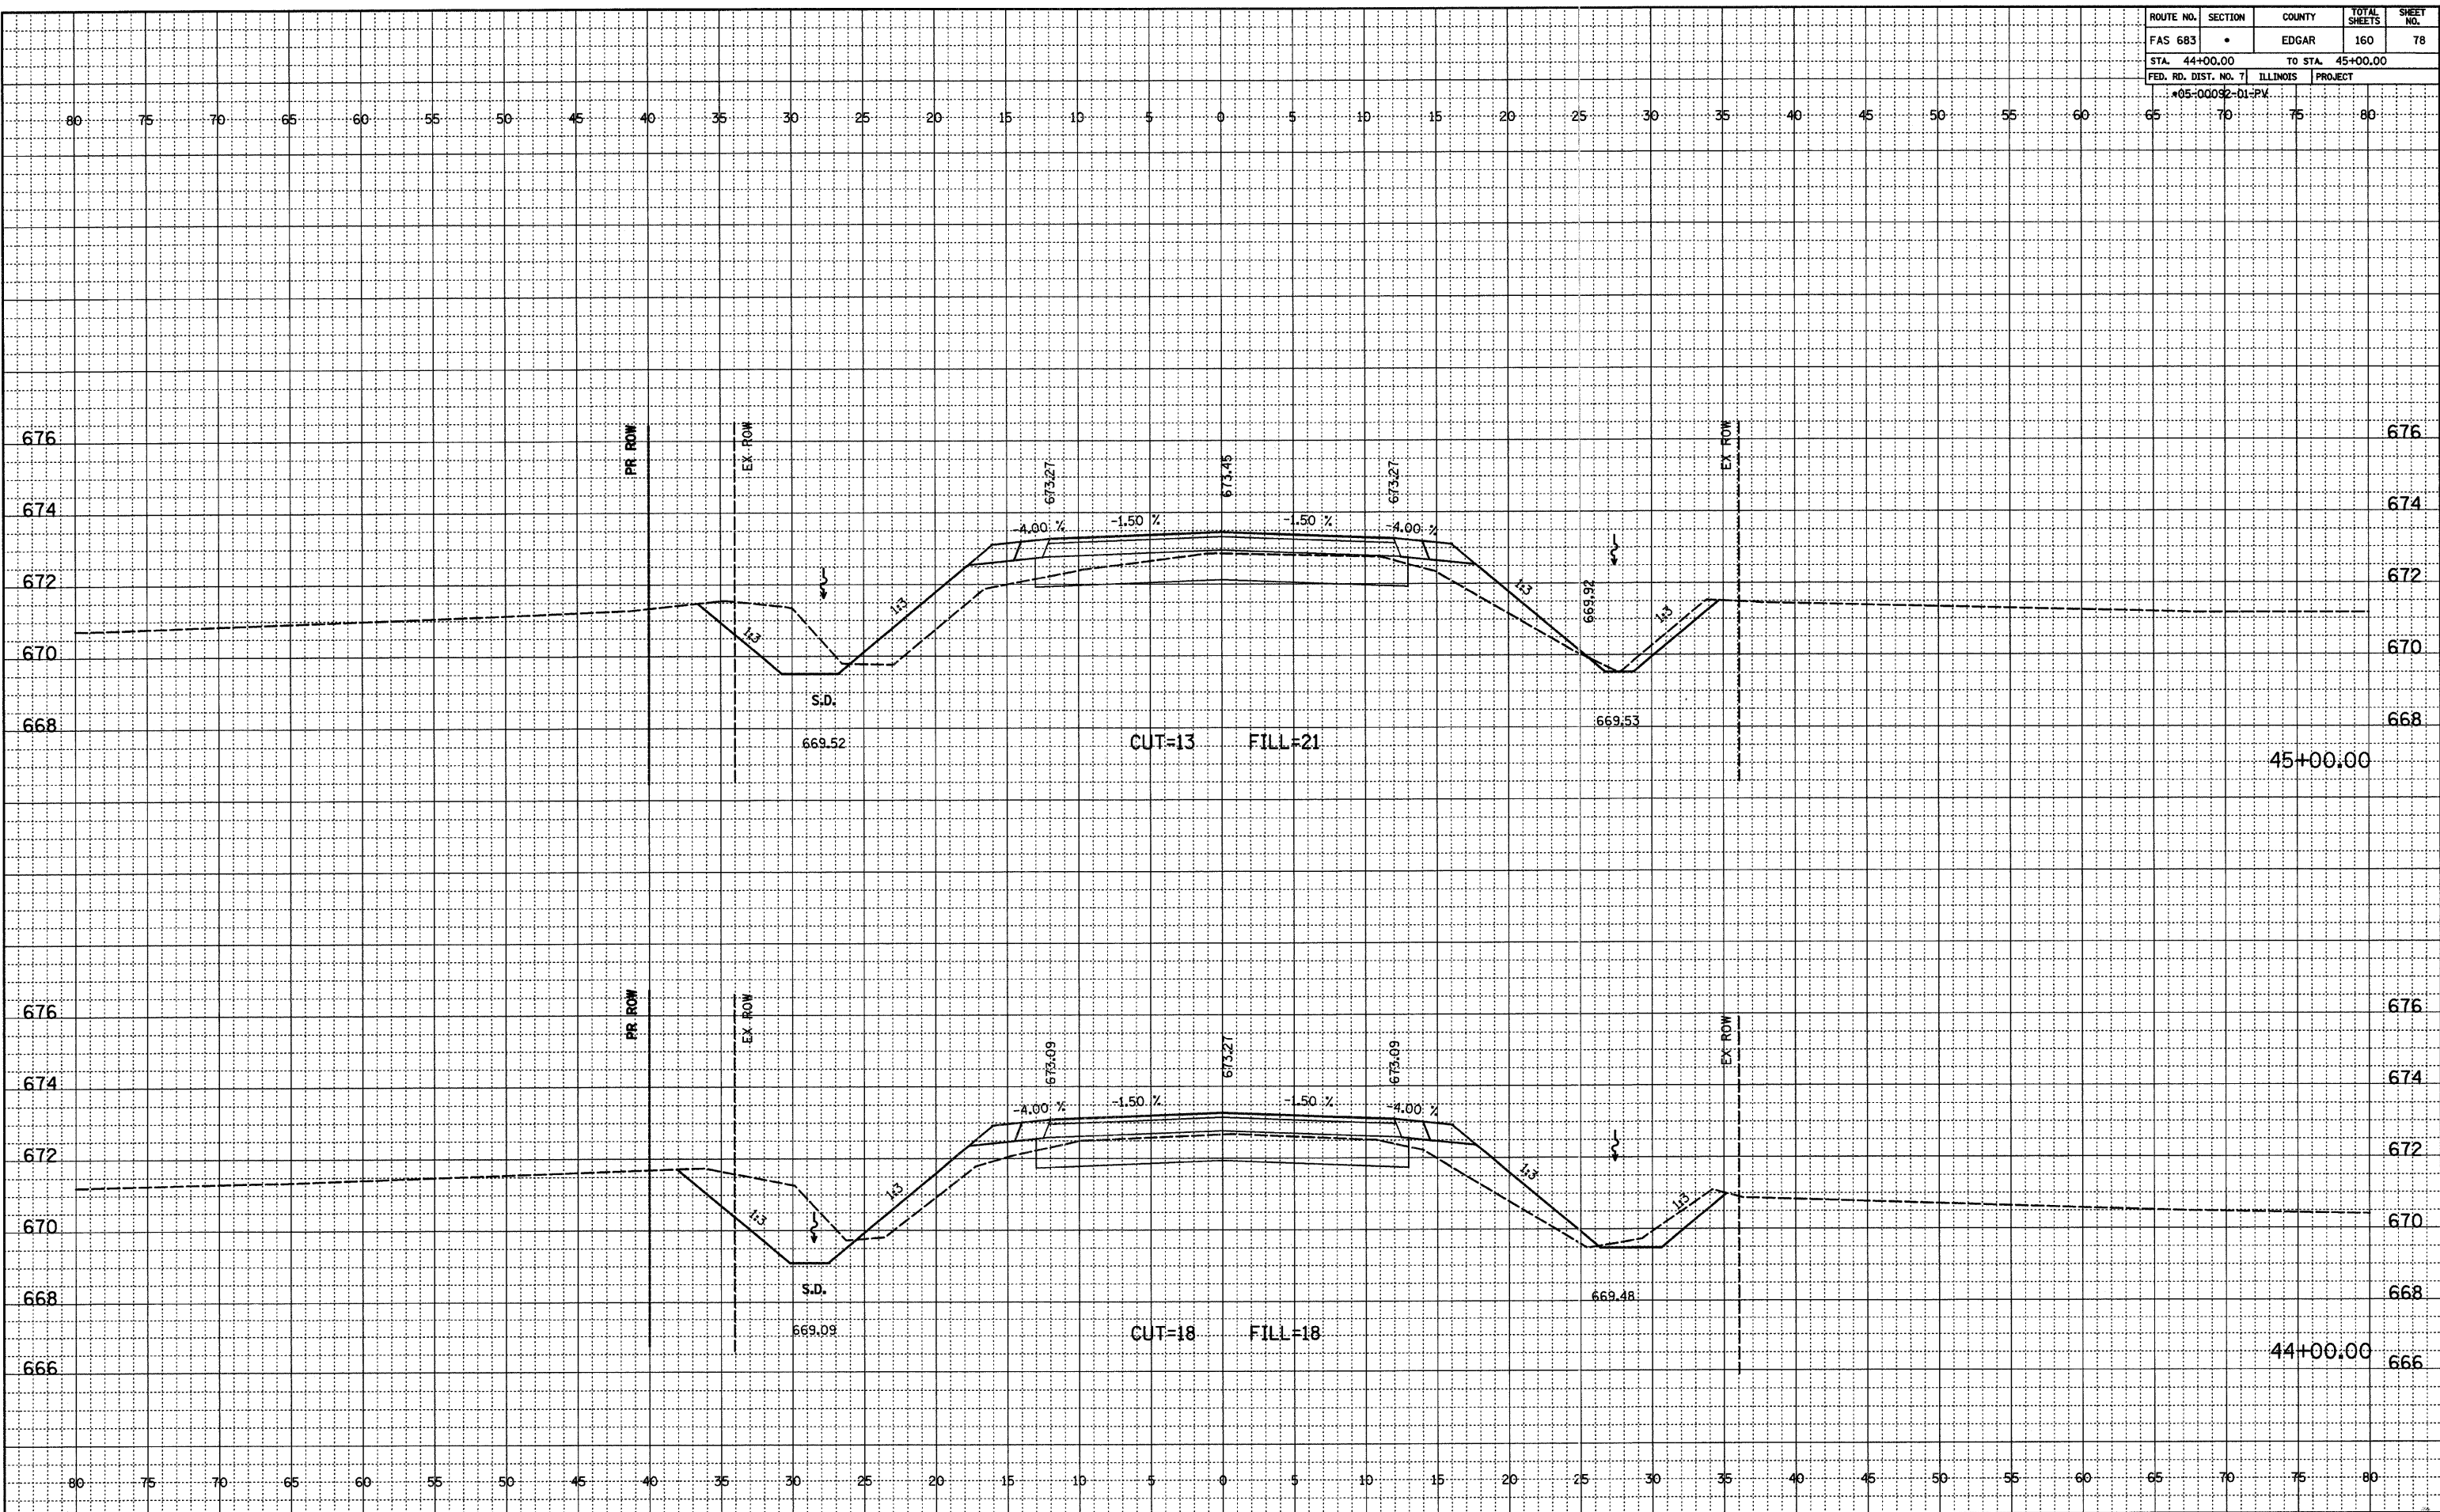

FINAL  
 SURVEYED  
 NOTEBOOK  
 NO. \_\_\_\_\_  
 ALIGNED  
 RT. OF WAY CHECKED

ORIGINAL  
 SURVEYED  
 NOTEBOOK  
 NO. \_\_\_\_\_  
 GRADE  
 BMS NOTED  
 STRUCTURE NOTATIONS OK'D