


ROUTE NO.	SECTION	COUNTY	TOTAL SHEETS	SHEET NO.
FAS 683	*	EDGAR	160	87
STA. 59+00.00		TO STA. 60+00.00		
FED. RD. DIST. NO. 7		ILLINOIS	PROJECT	
*05-00092-D1-PV				

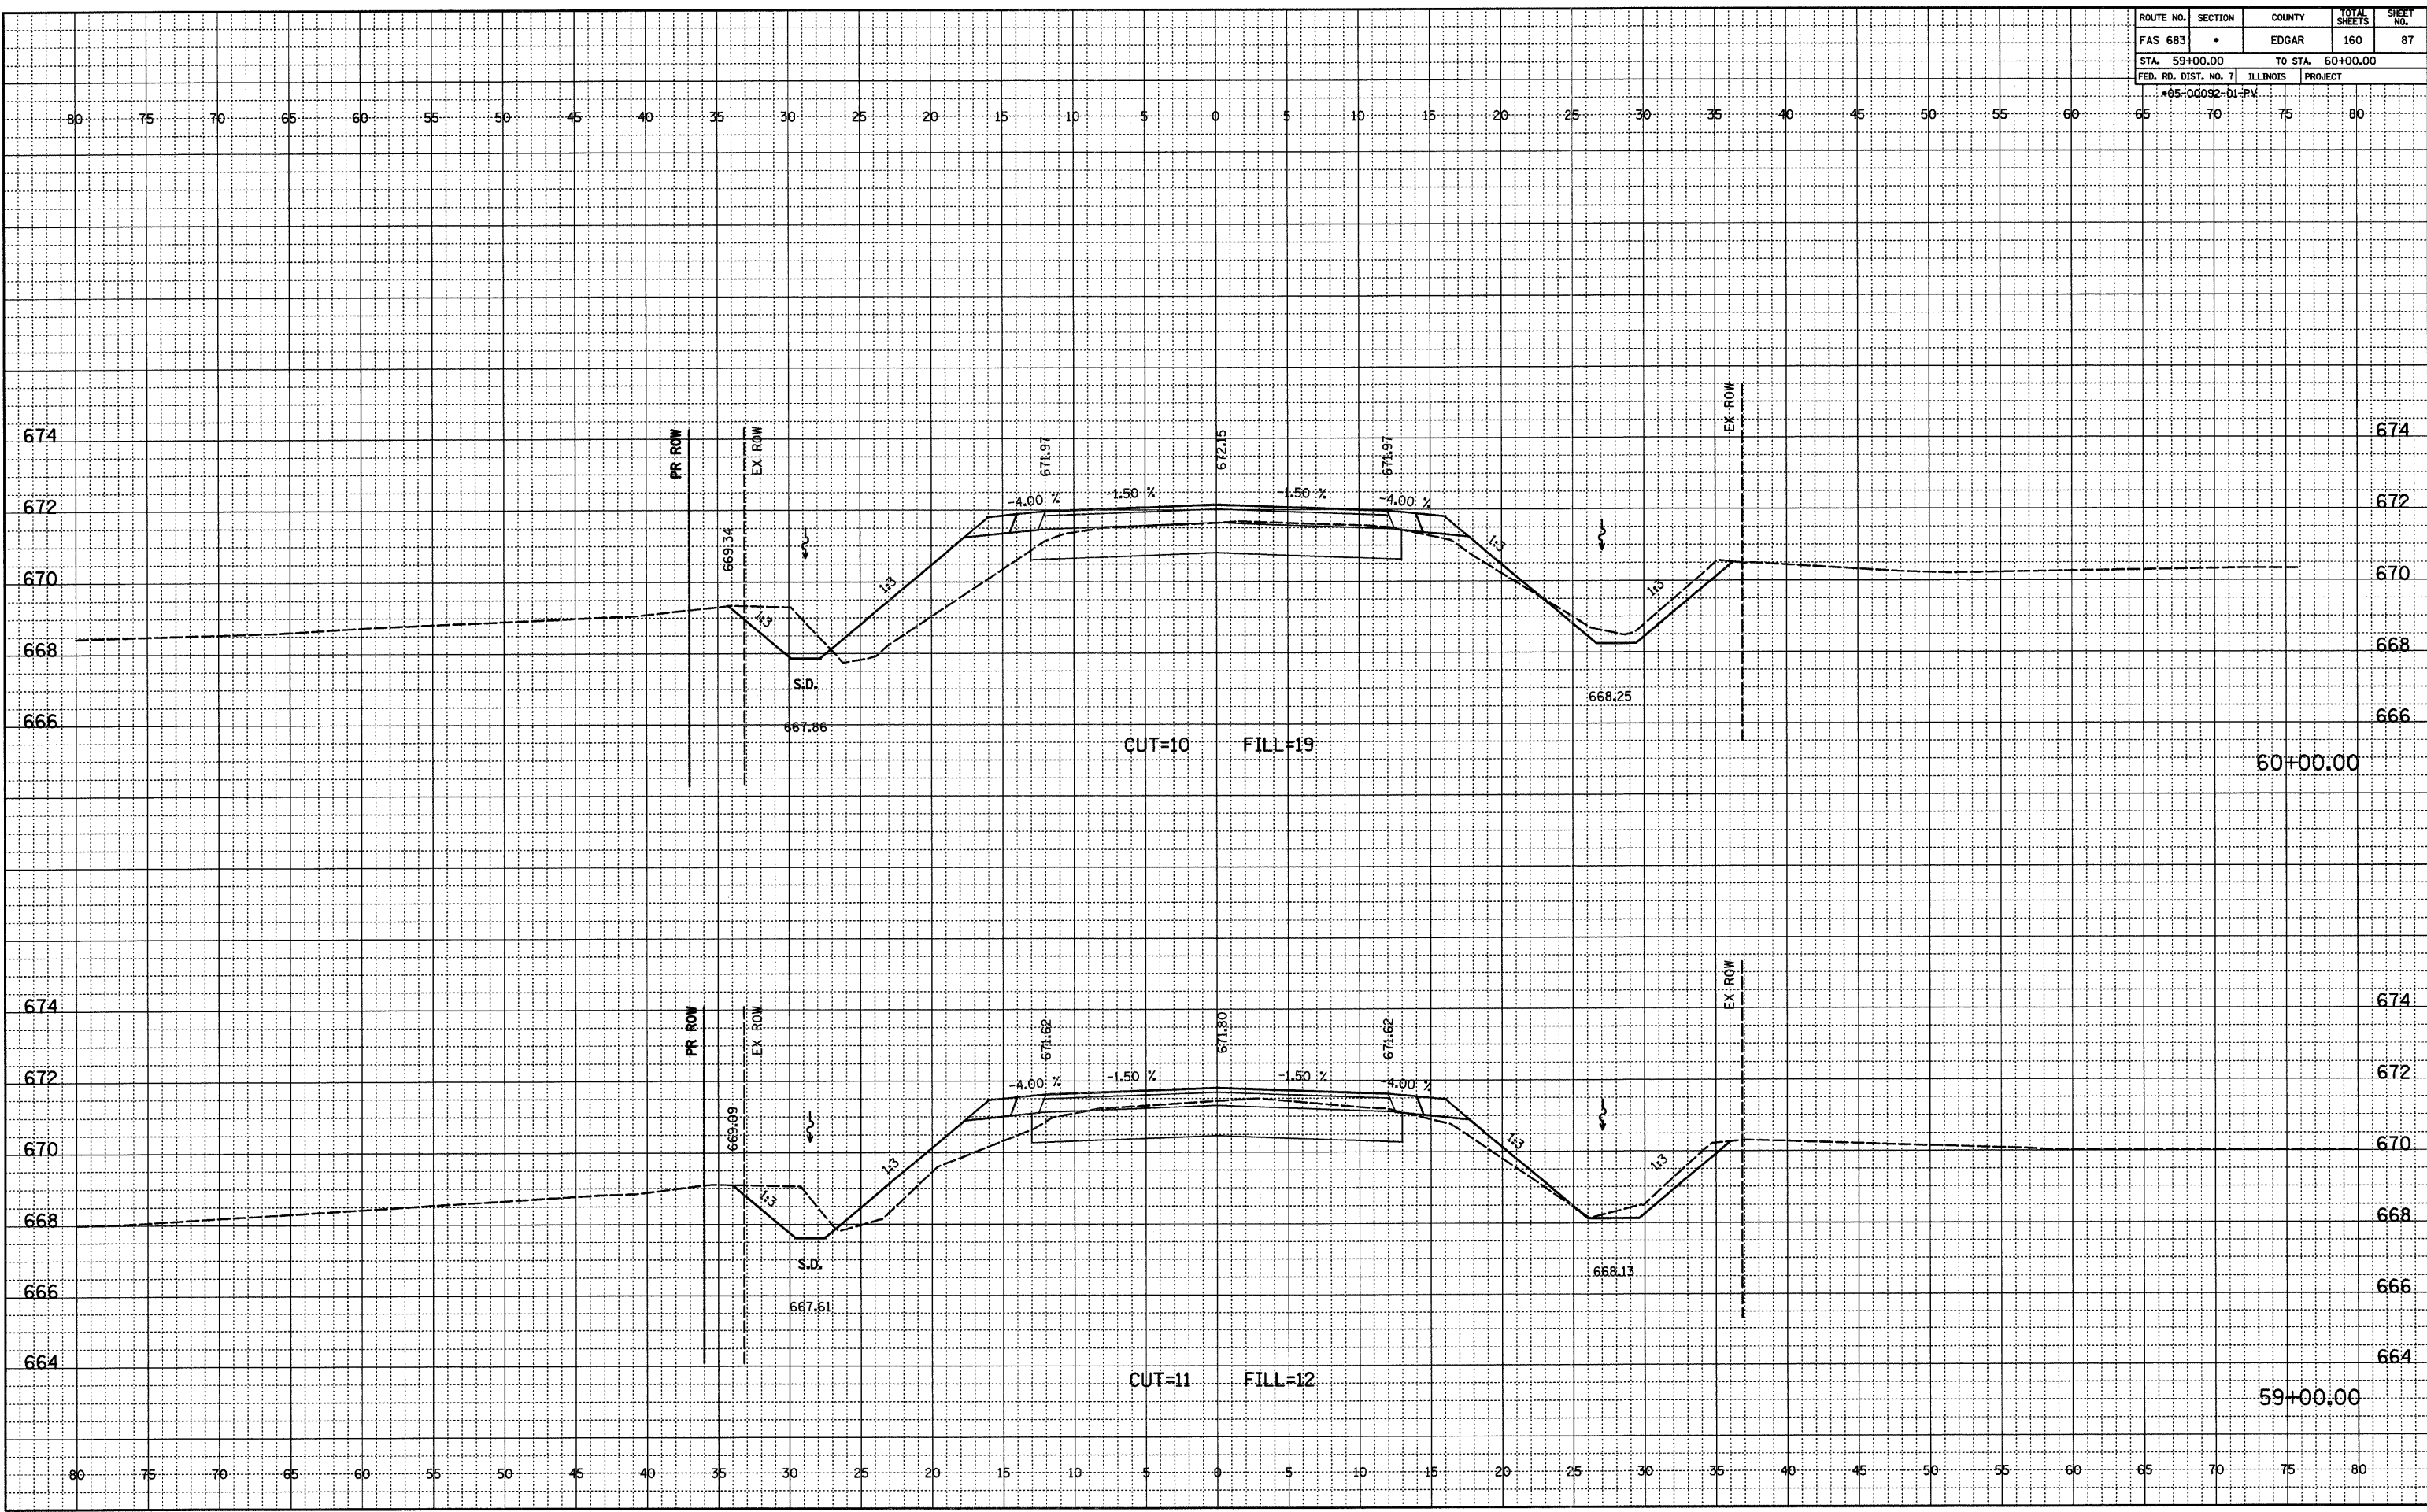

DATE _____
 BY _____
 SURVEYED _____
 PLOTTED _____
 CHECKED _____
 FINAL NOTEBOOK NO. _____
 S.M.S. NOTED _____
 STRUCTURE NOTATIONS CHFD _____

DATE _____
 BY _____
 SURVEYED _____
 PLOTTED _____
 CHECKED _____
 ORIGINAL NOTEBOOK NO. _____
 S.M.S. NOTED _____
 STRUCTURE NOTATIONS CHFD _____