


ROUTE NO.	SECTION	COUNTY	TOTAL SHEETS	SHEET NO.
FAS 683	•	EDGAR	160	88
STA. 61+00.00		TO STA. 62+00.00		
FED. RD. DIST. NO. 7		ILLINOIS PROJECT		
*05-00092-D1-PV				

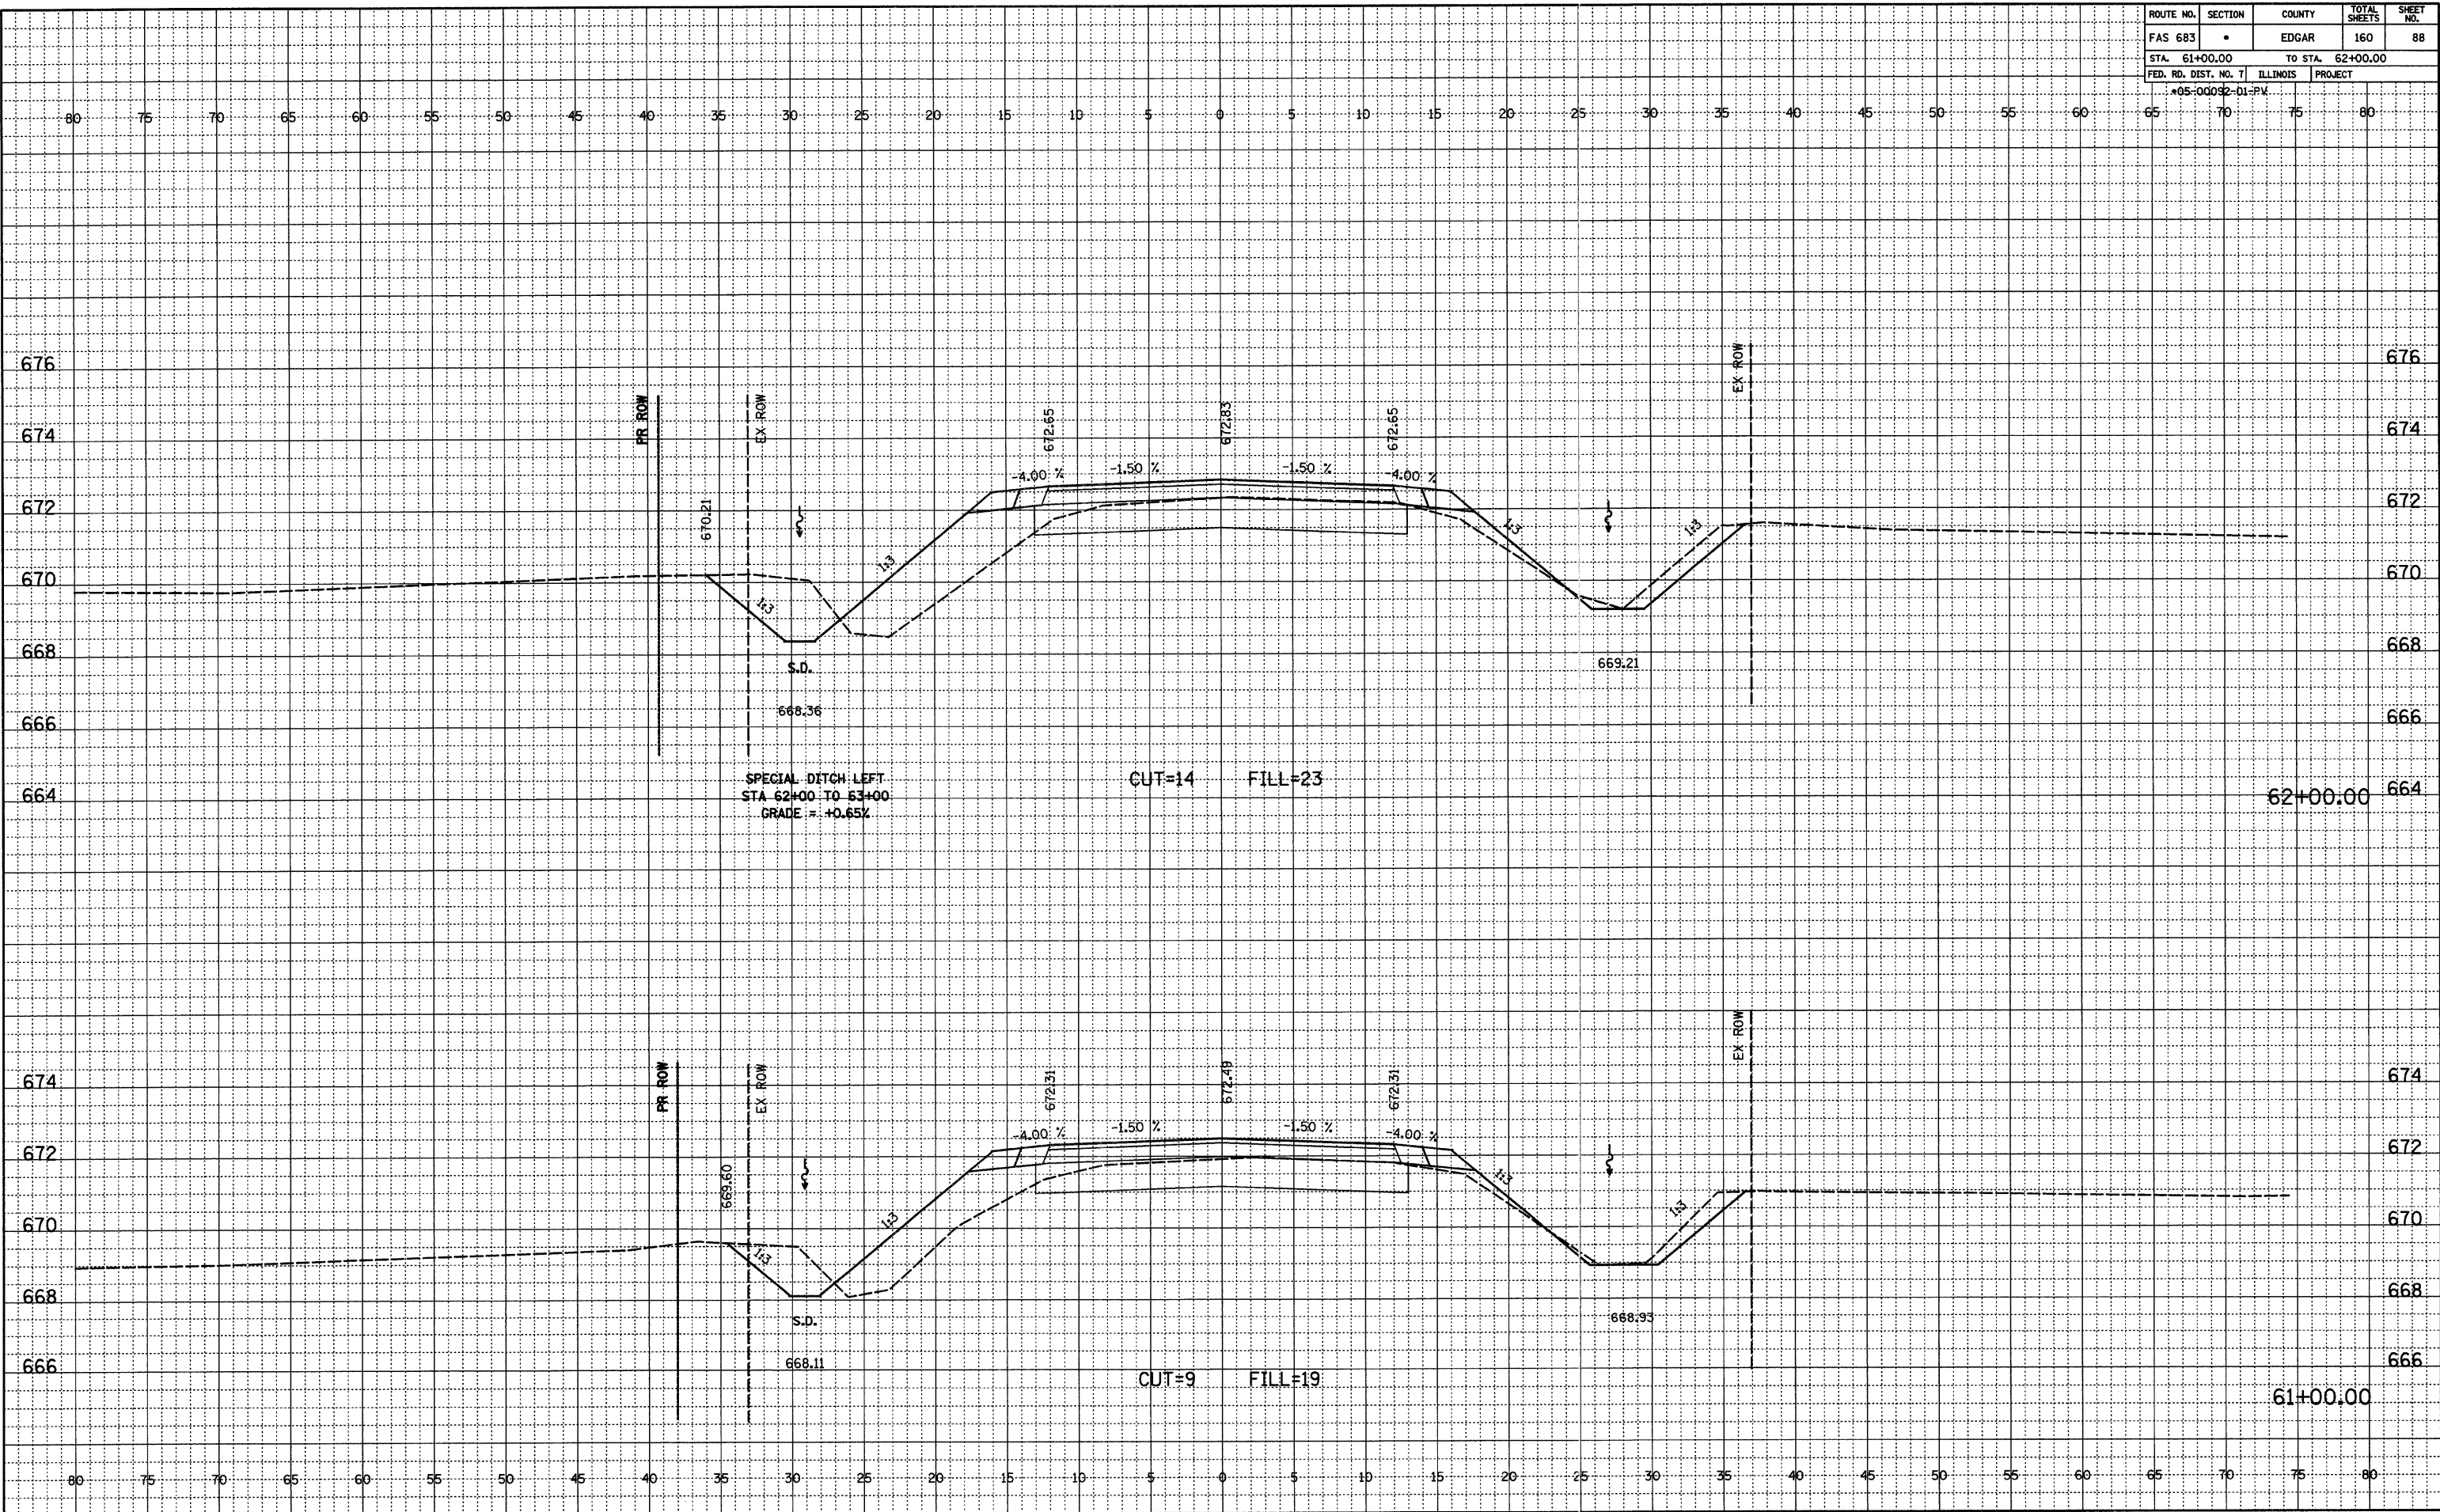

SPECIAL DITCH LEFT  
 STA 62+00 TO 63+00  
 GRADE = +0.65%

CUT=14 FILL=23

CUT=9 FILL=19

FINAL SURVEYED  
 NOTEBOOK ALIGNMENT CHECKED  
 RT. OF WAY CHECKED  
 NO. \_\_\_\_\_

ORIGINAL SURVEYED  
 NOTEBOOK GRADES CHECKED  
 B.M.'S NOTED  
 NO. \_\_\_\_\_ STRUCTURE NOTATIONS OK'D

BY \_\_\_\_\_ DATE \_\_\_\_\_

BY \_\_\_\_\_ DATE \_\_\_\_\_