


ROUTE NO.	SECTION	COUNTY	TOTAL SHEETS	SHEET NO.
FAS 683	•	EDGAR	160	89
STA. 62+92.14		TO STA. 63+00.00		
FED. RD. DIST. NO. 7		ILLINOIS PROJECT		
*05-00092-01-PV				

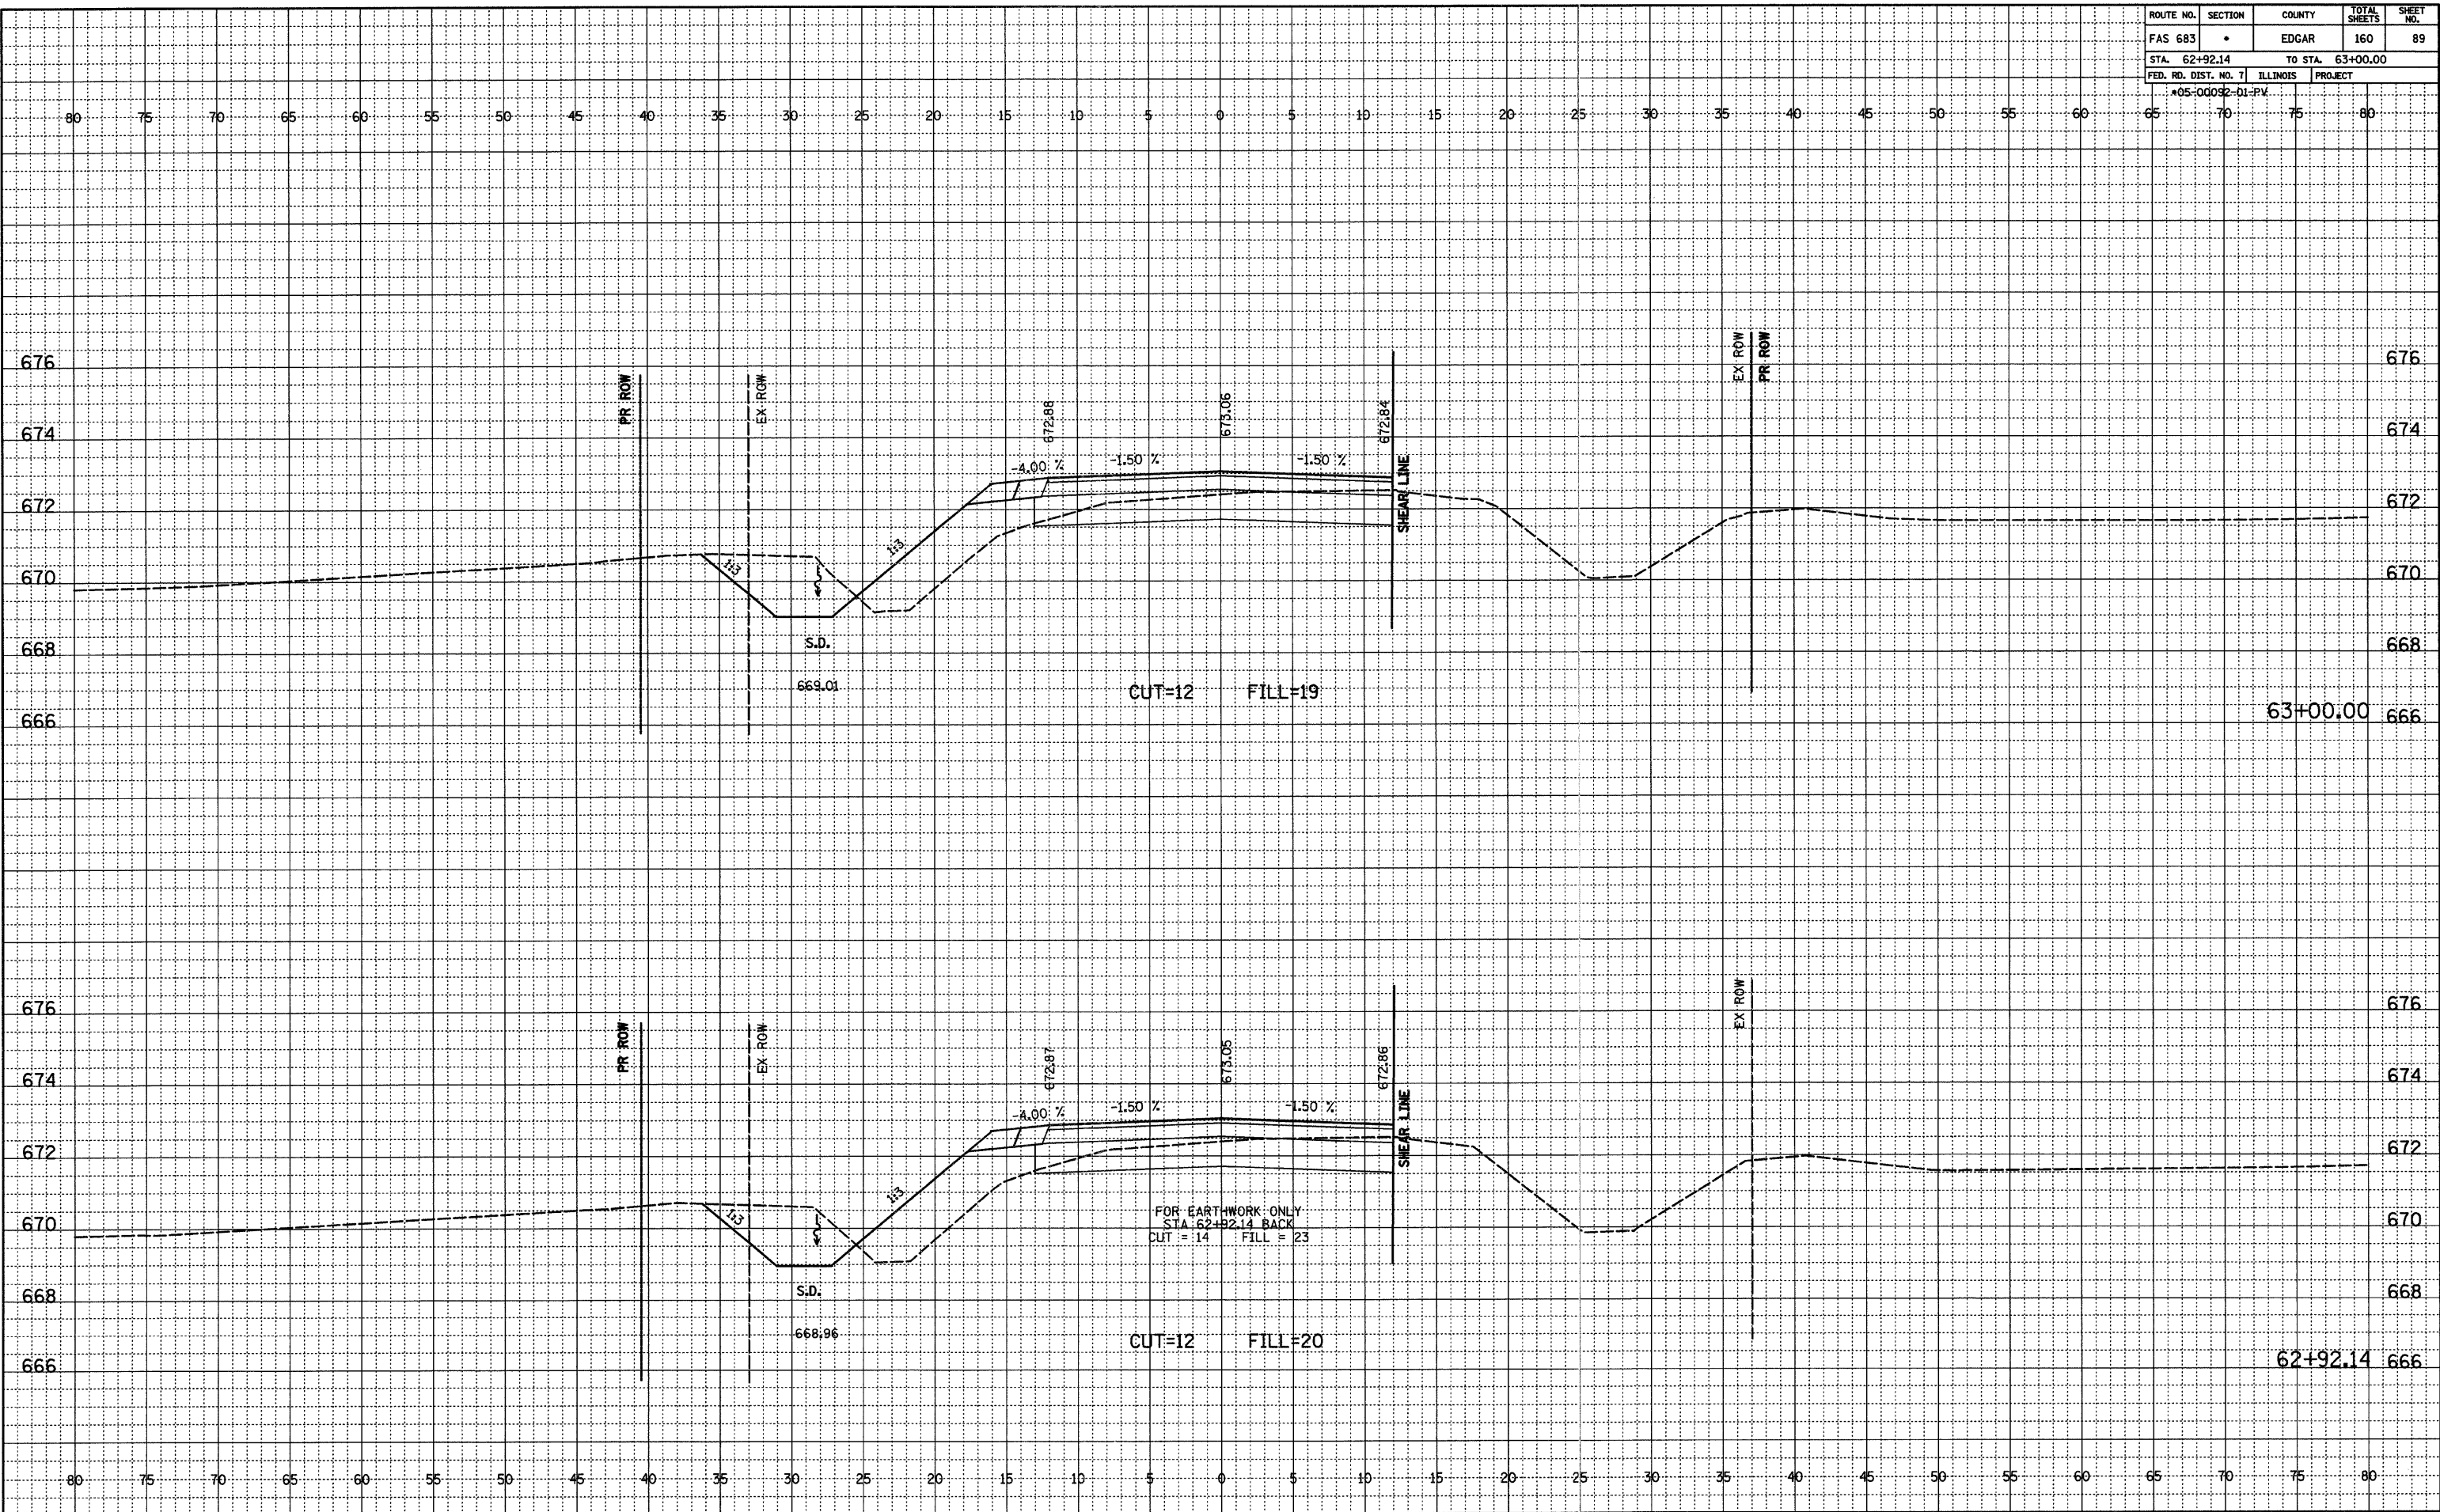

FINAL SURVEYED
NOTEBOOK ALIGNED CHECKED
RT. OF WAY CHECKED
NO.

ORIGINAL SURVEYED
NOTEBOOK GRADES CHECKED
ENR'S NOTED
STRUCTURE NOTATIONS OK'D