


ROUTE NO.	SECTION	COUNTY	TOTAL SHEETS	SHEET NO.
FAS 683	•	EDGAR	160	91
STA. 65+00.00		TO STA. 66+00.00		
FED. RD. DIST. NO. 7		ILLINOIS PROJECT		
*05-00092-01-PV				

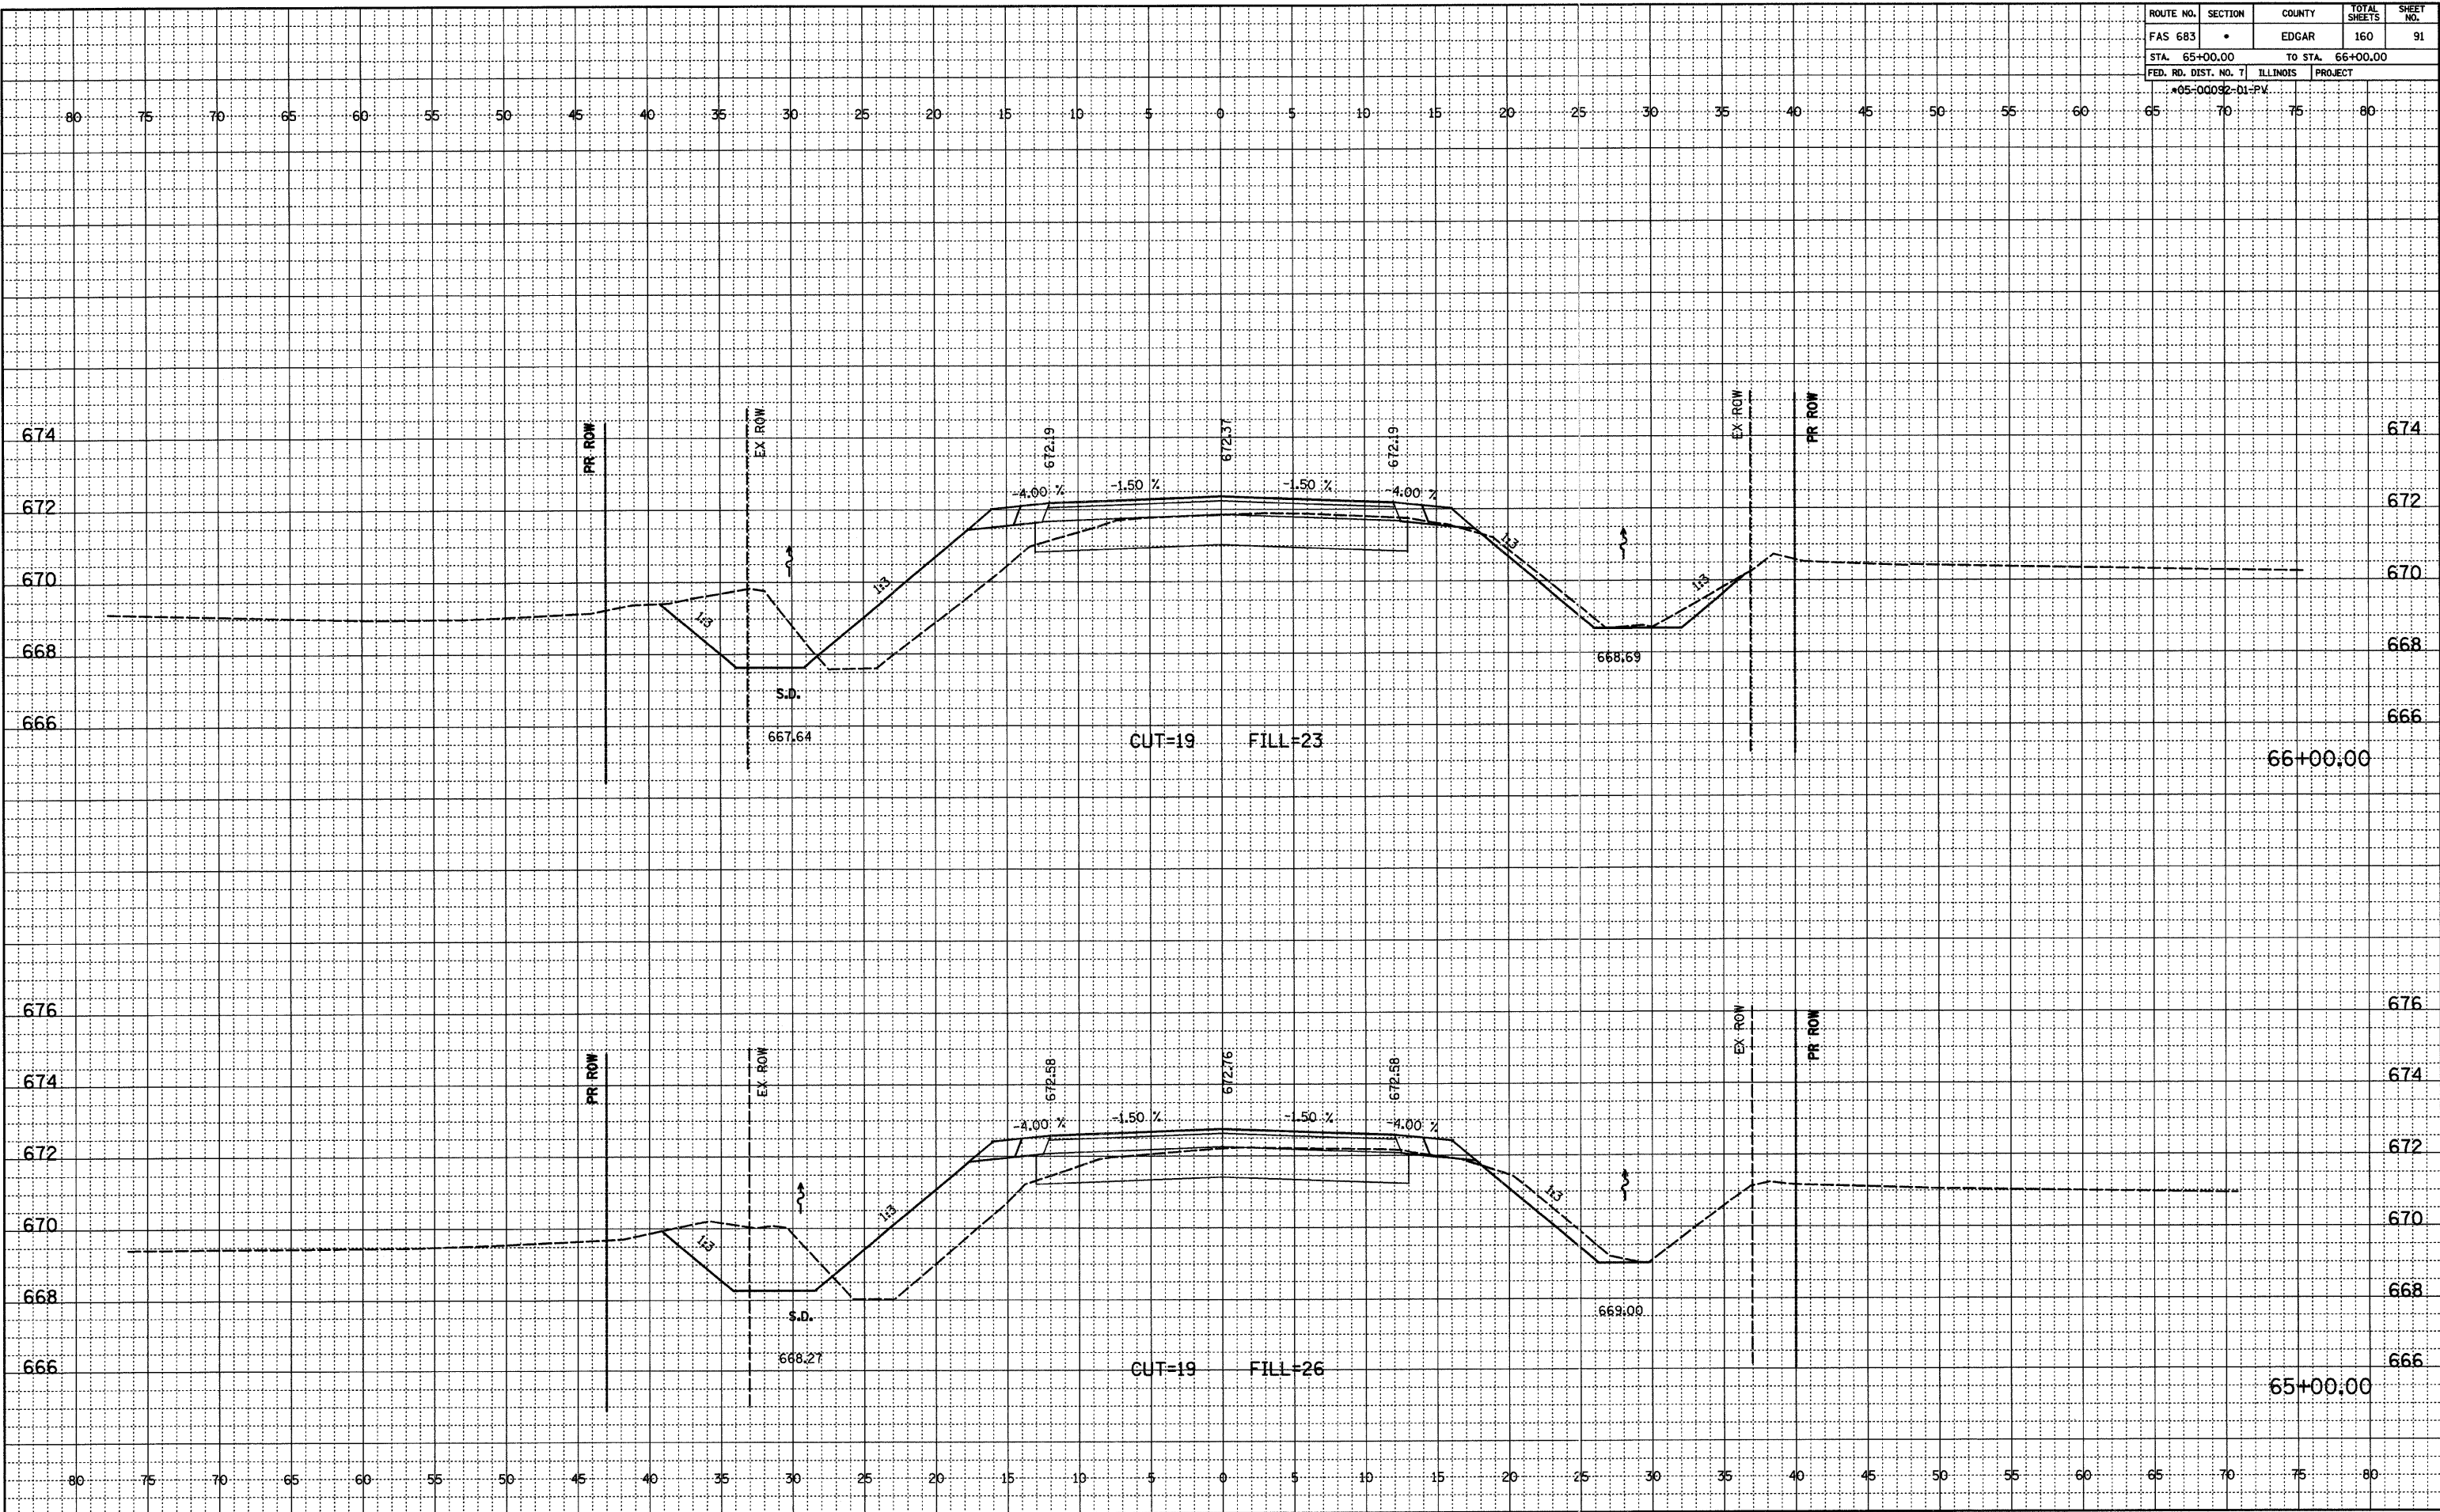

FINAL SURVEYED
NOTEBOOK ALIGNED CHECKED
NO. RT. OF WAY CHECKED

ORIGINAL SURVEYED
NOTEBOOK GRADES CHECKED
NO. B.M.'S NOTED
STRUCTURE NOTATIONS OK'D