


ROUTE NO.	SECTION	COUNTY	TOTAL SHEETS	SHEET NO.
FAS 683	*	EDGAR	160	102
STA. 82+00.00		TO STA. 82+08.00		
FED. RD. DIST. NO. 7		ILLINOIS PROJECT		
*05-00092-01-PV				

FINAL	SURVEYED	DATE
NOTED	PLOTTED	
CHECKED	CHECKED	
BY	BY	
NO.	NO.	

ORIGINAL	SURVEYED	DATE
NOTED	PLOTTED	
CHECKED	CHECKED	
BY	BY	
NO.	NO.	

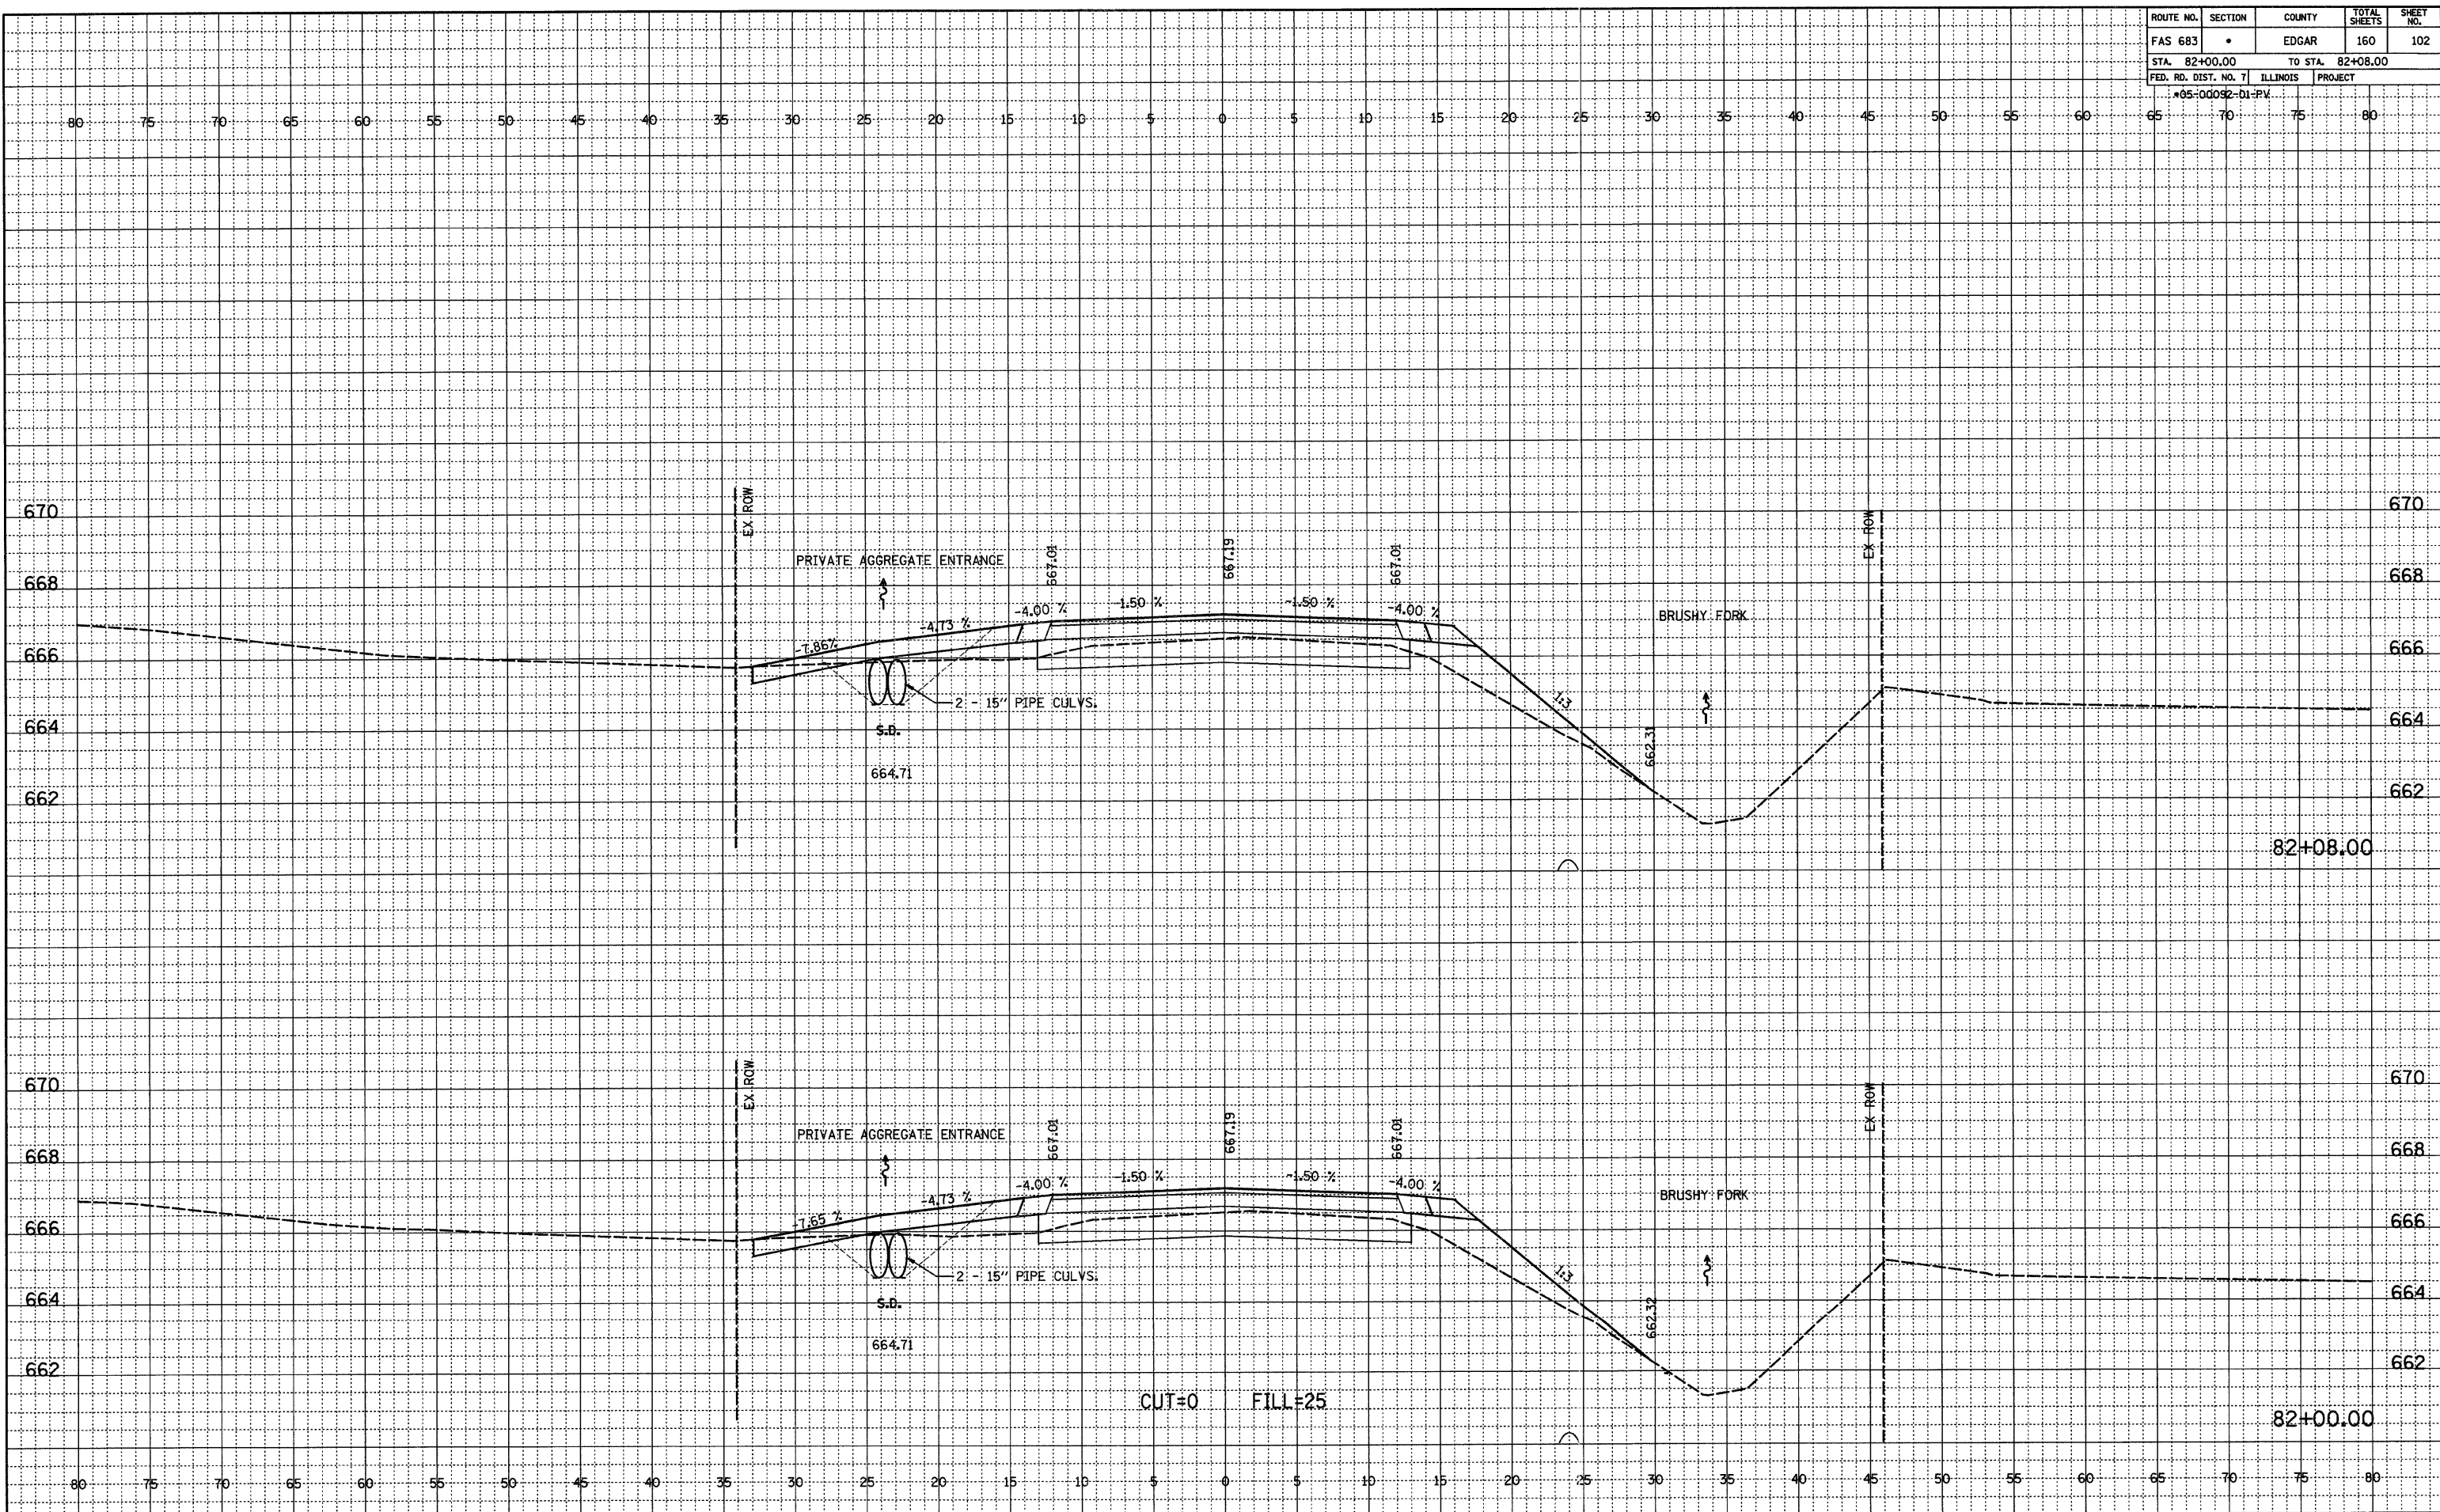

CUT=0 FILL=25