


ROUTE NO.	SECTION	COUNTY	TOTAL SHEETS	SHEET NO.
FAS 683	•	EDGAR	160	110
STA. 92+00.00		TO STA. 93+00.00		
FED. RD. DIST. NO. 7		ILLINOIS	PROJECT	
*05-00092-DI-PV				

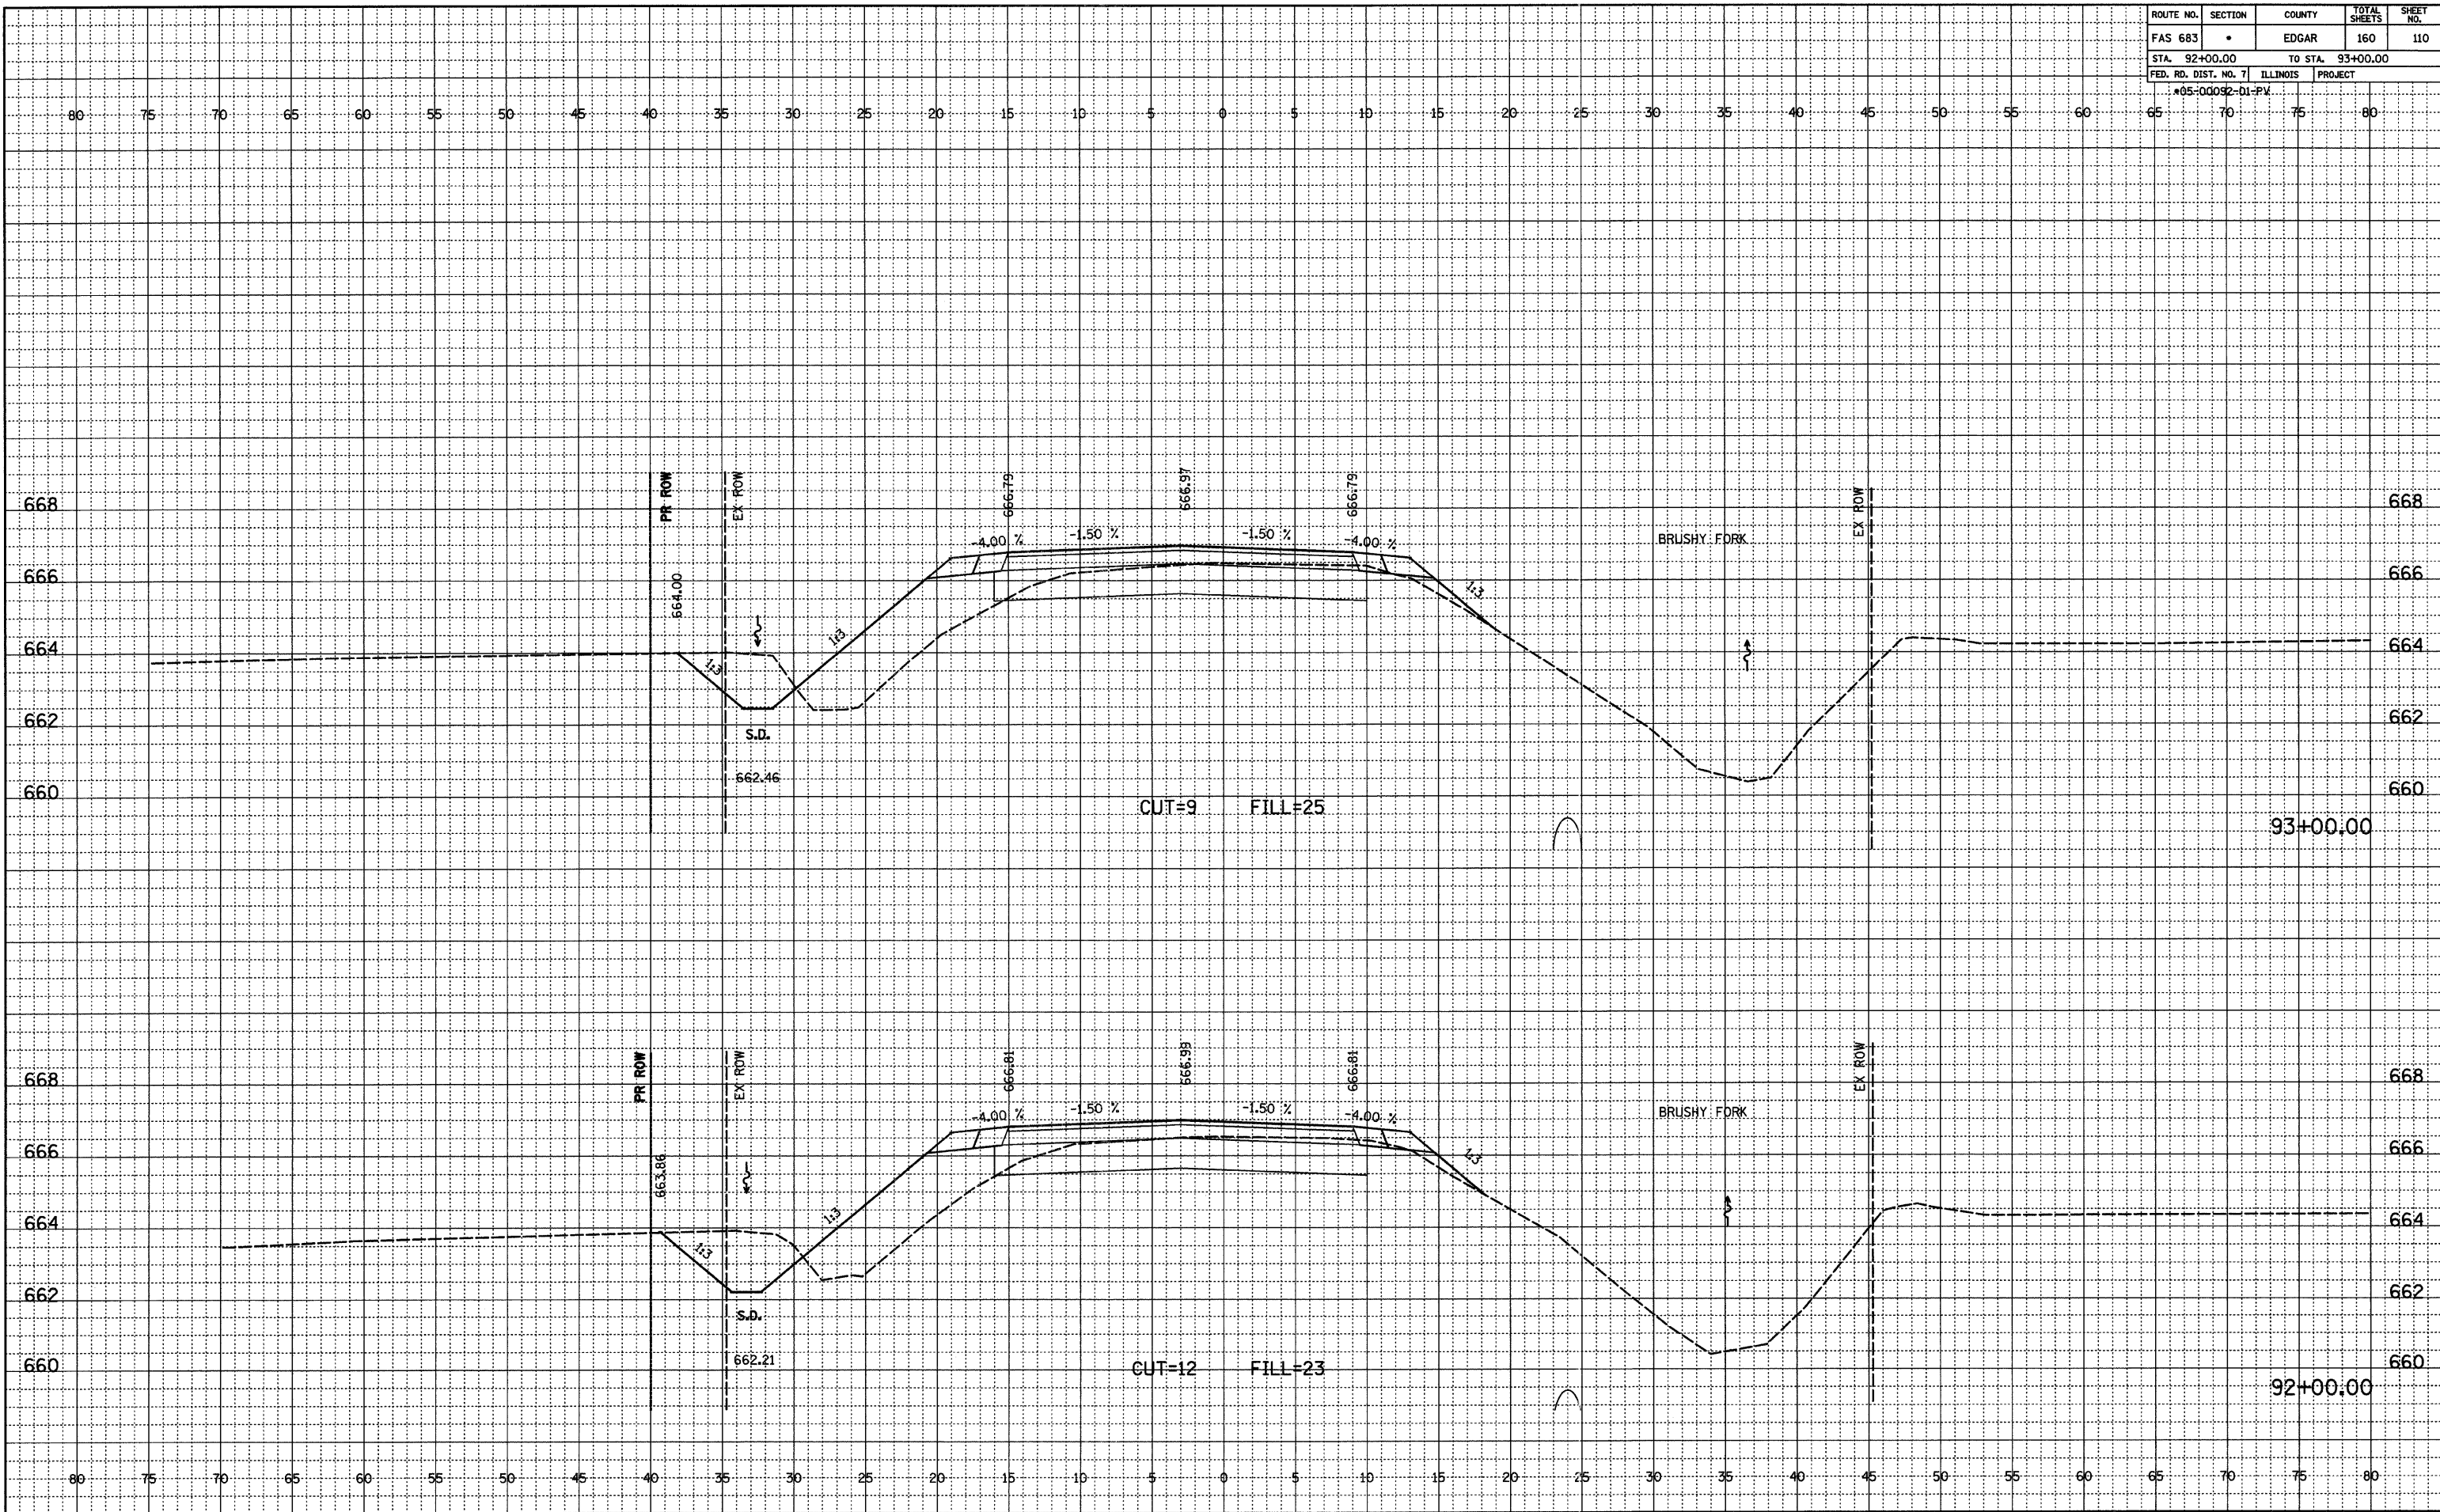

DATE _____
 BY _____
 SURVEYED _____
 PLOTTED _____
 CHECKED _____
 RT. OF WAY CHECKED _____
 NO. _____

DATE _____
 BY _____
 ORIGINAL SURVEYED _____
 NOTED _____
 CHECKED _____
 B.M.'S NOTED _____
 STRUCTURE NOTATIONS OK'D _____
 NO. _____