


ROUTE NO.	SECTION	COUNTY	TOTAL SHEETS	SHEET NO.
FAS 683	*	EDGAR	160	111
STA. 94+00.00		TO STA. 95+00.00		
FED. RD. DIST. NO. 7		ILLINOIS PROJECT		
*05-00092-D1-PV				

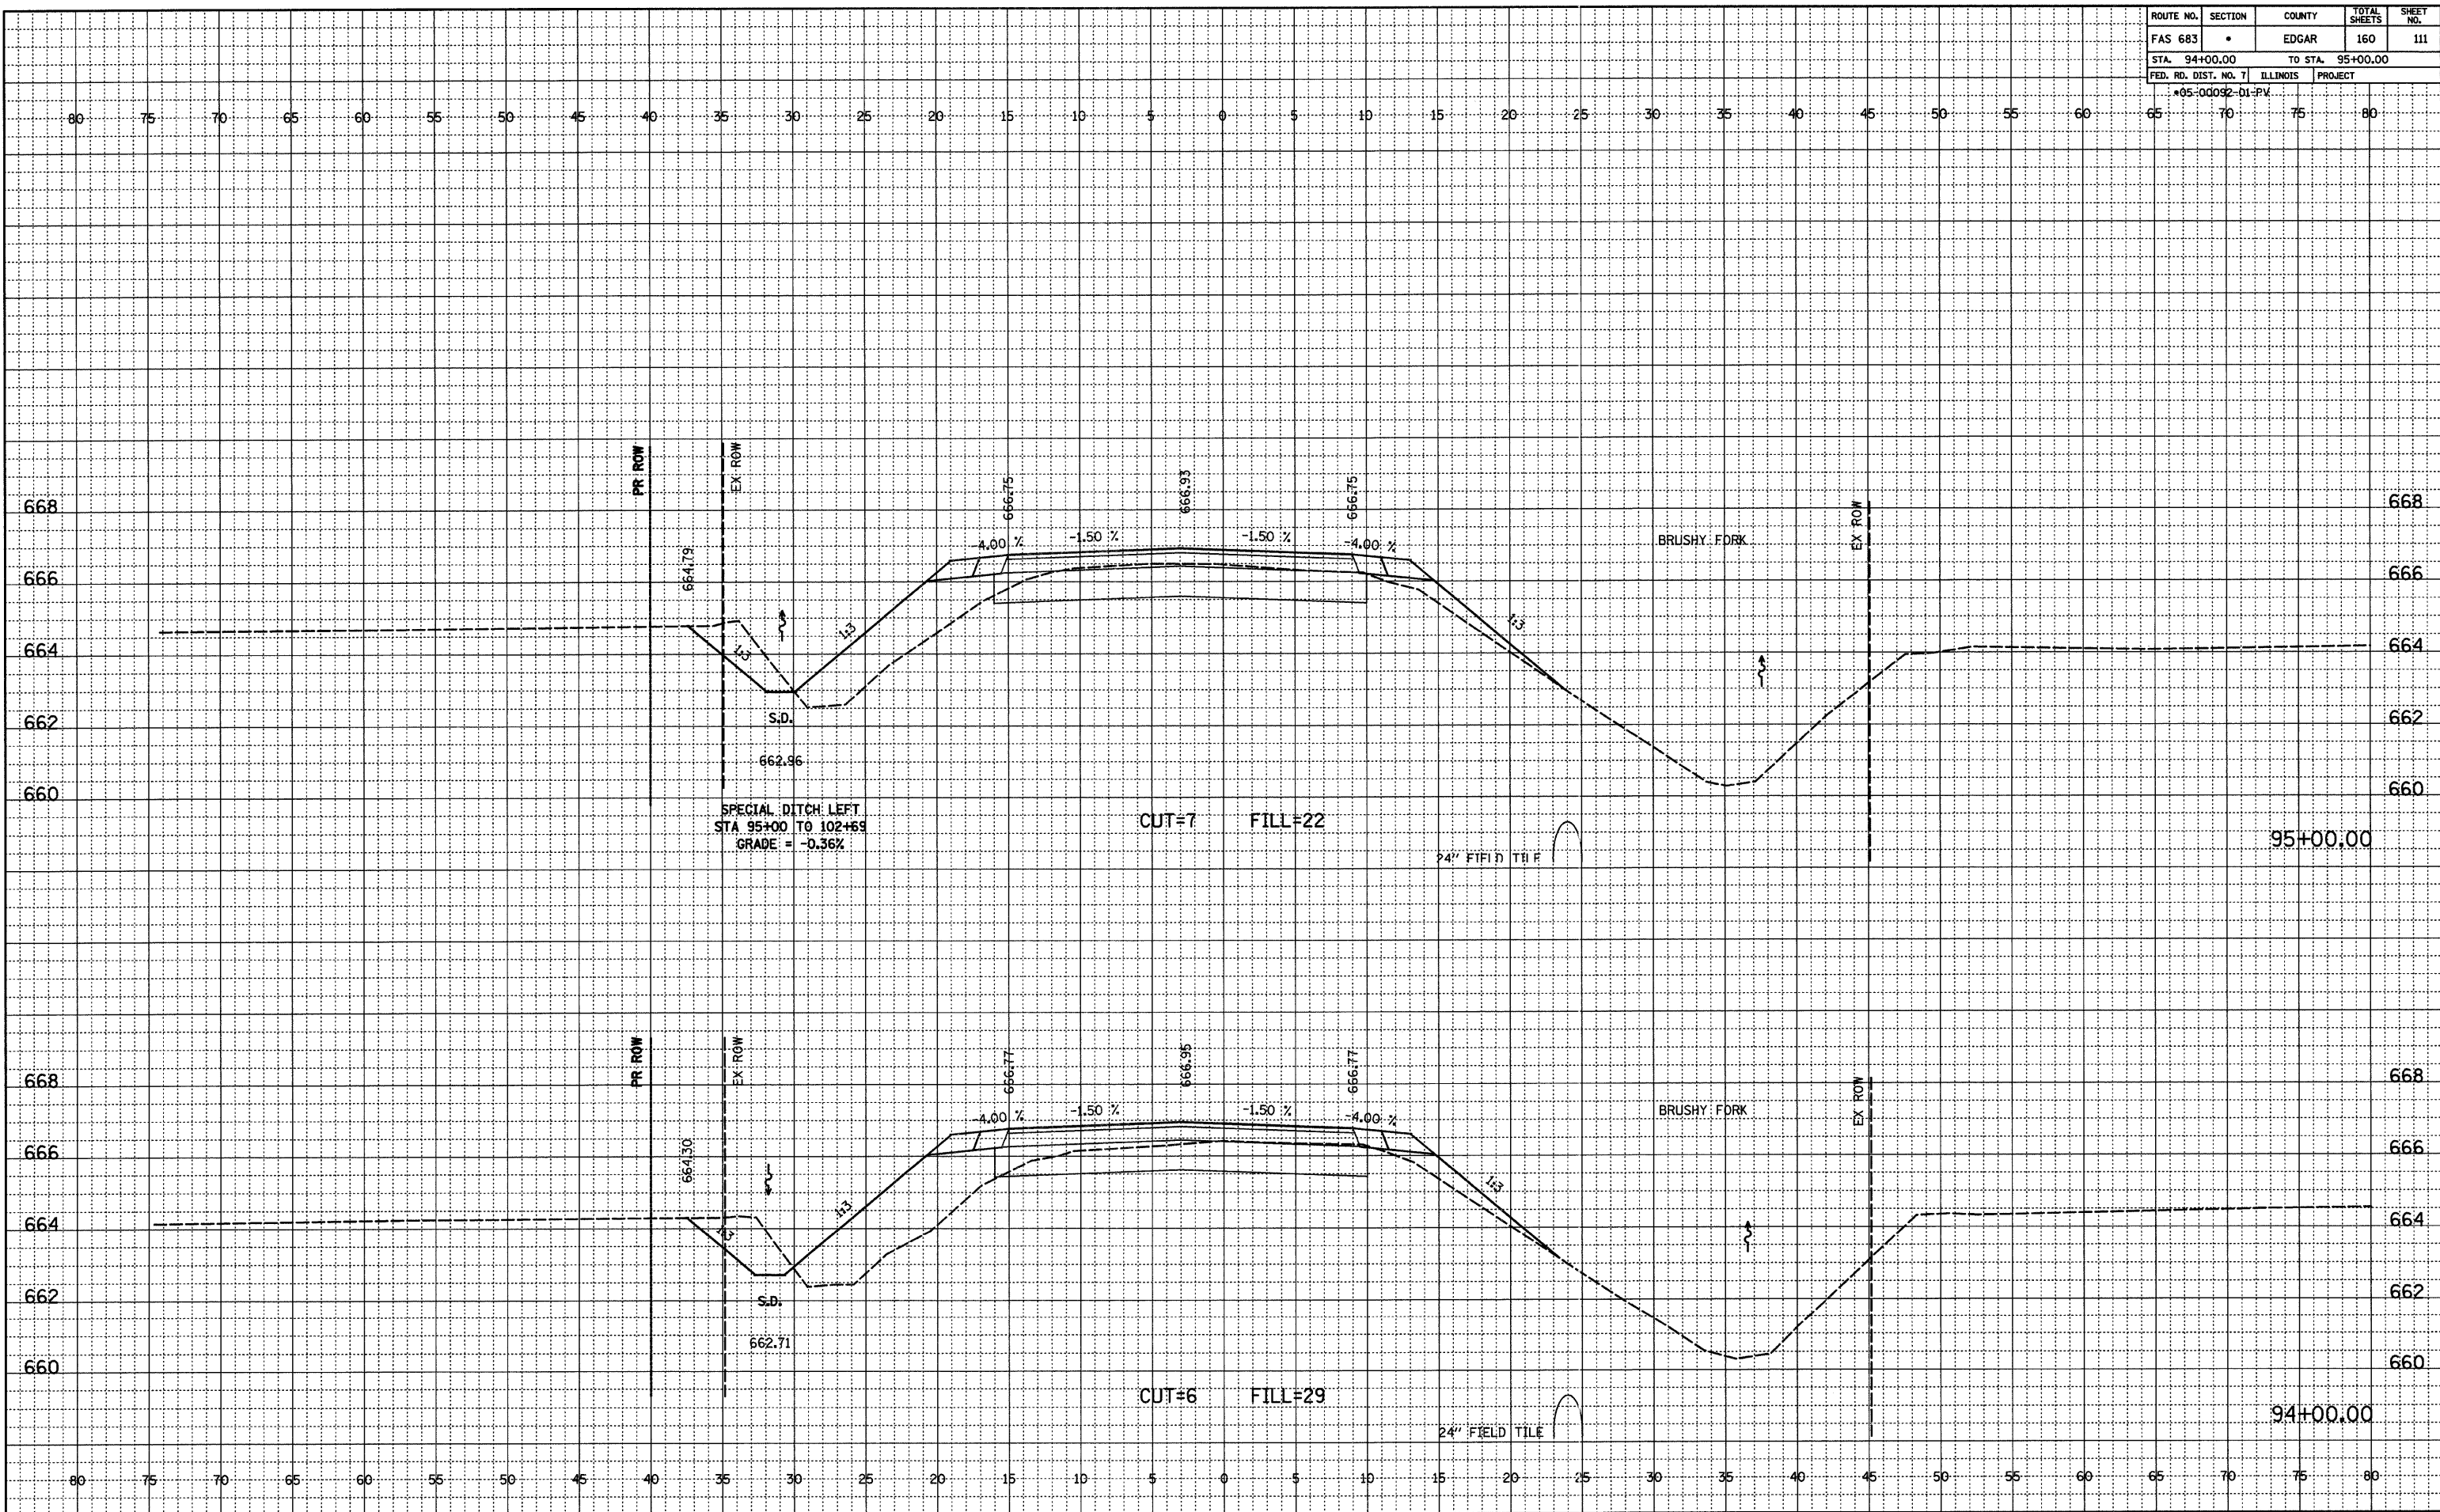

FINAL SURVEYED
 NOTED
 NOTED
 NOTED
 NO. _____

ORIGINAL SURVEYED
 NOTED
 NOTED
 NOTED
 NO. _____