


ROUTE NO.	SECTION	COUNTY	TOTAL SHEETS	SHEET NO.
FAS 683	*	EDGAR	160	114
STA. 100+00.00		TO STA. 101+00.00		
FED. RD. DIST. NO. 7		ILLINOIS PROJECT		

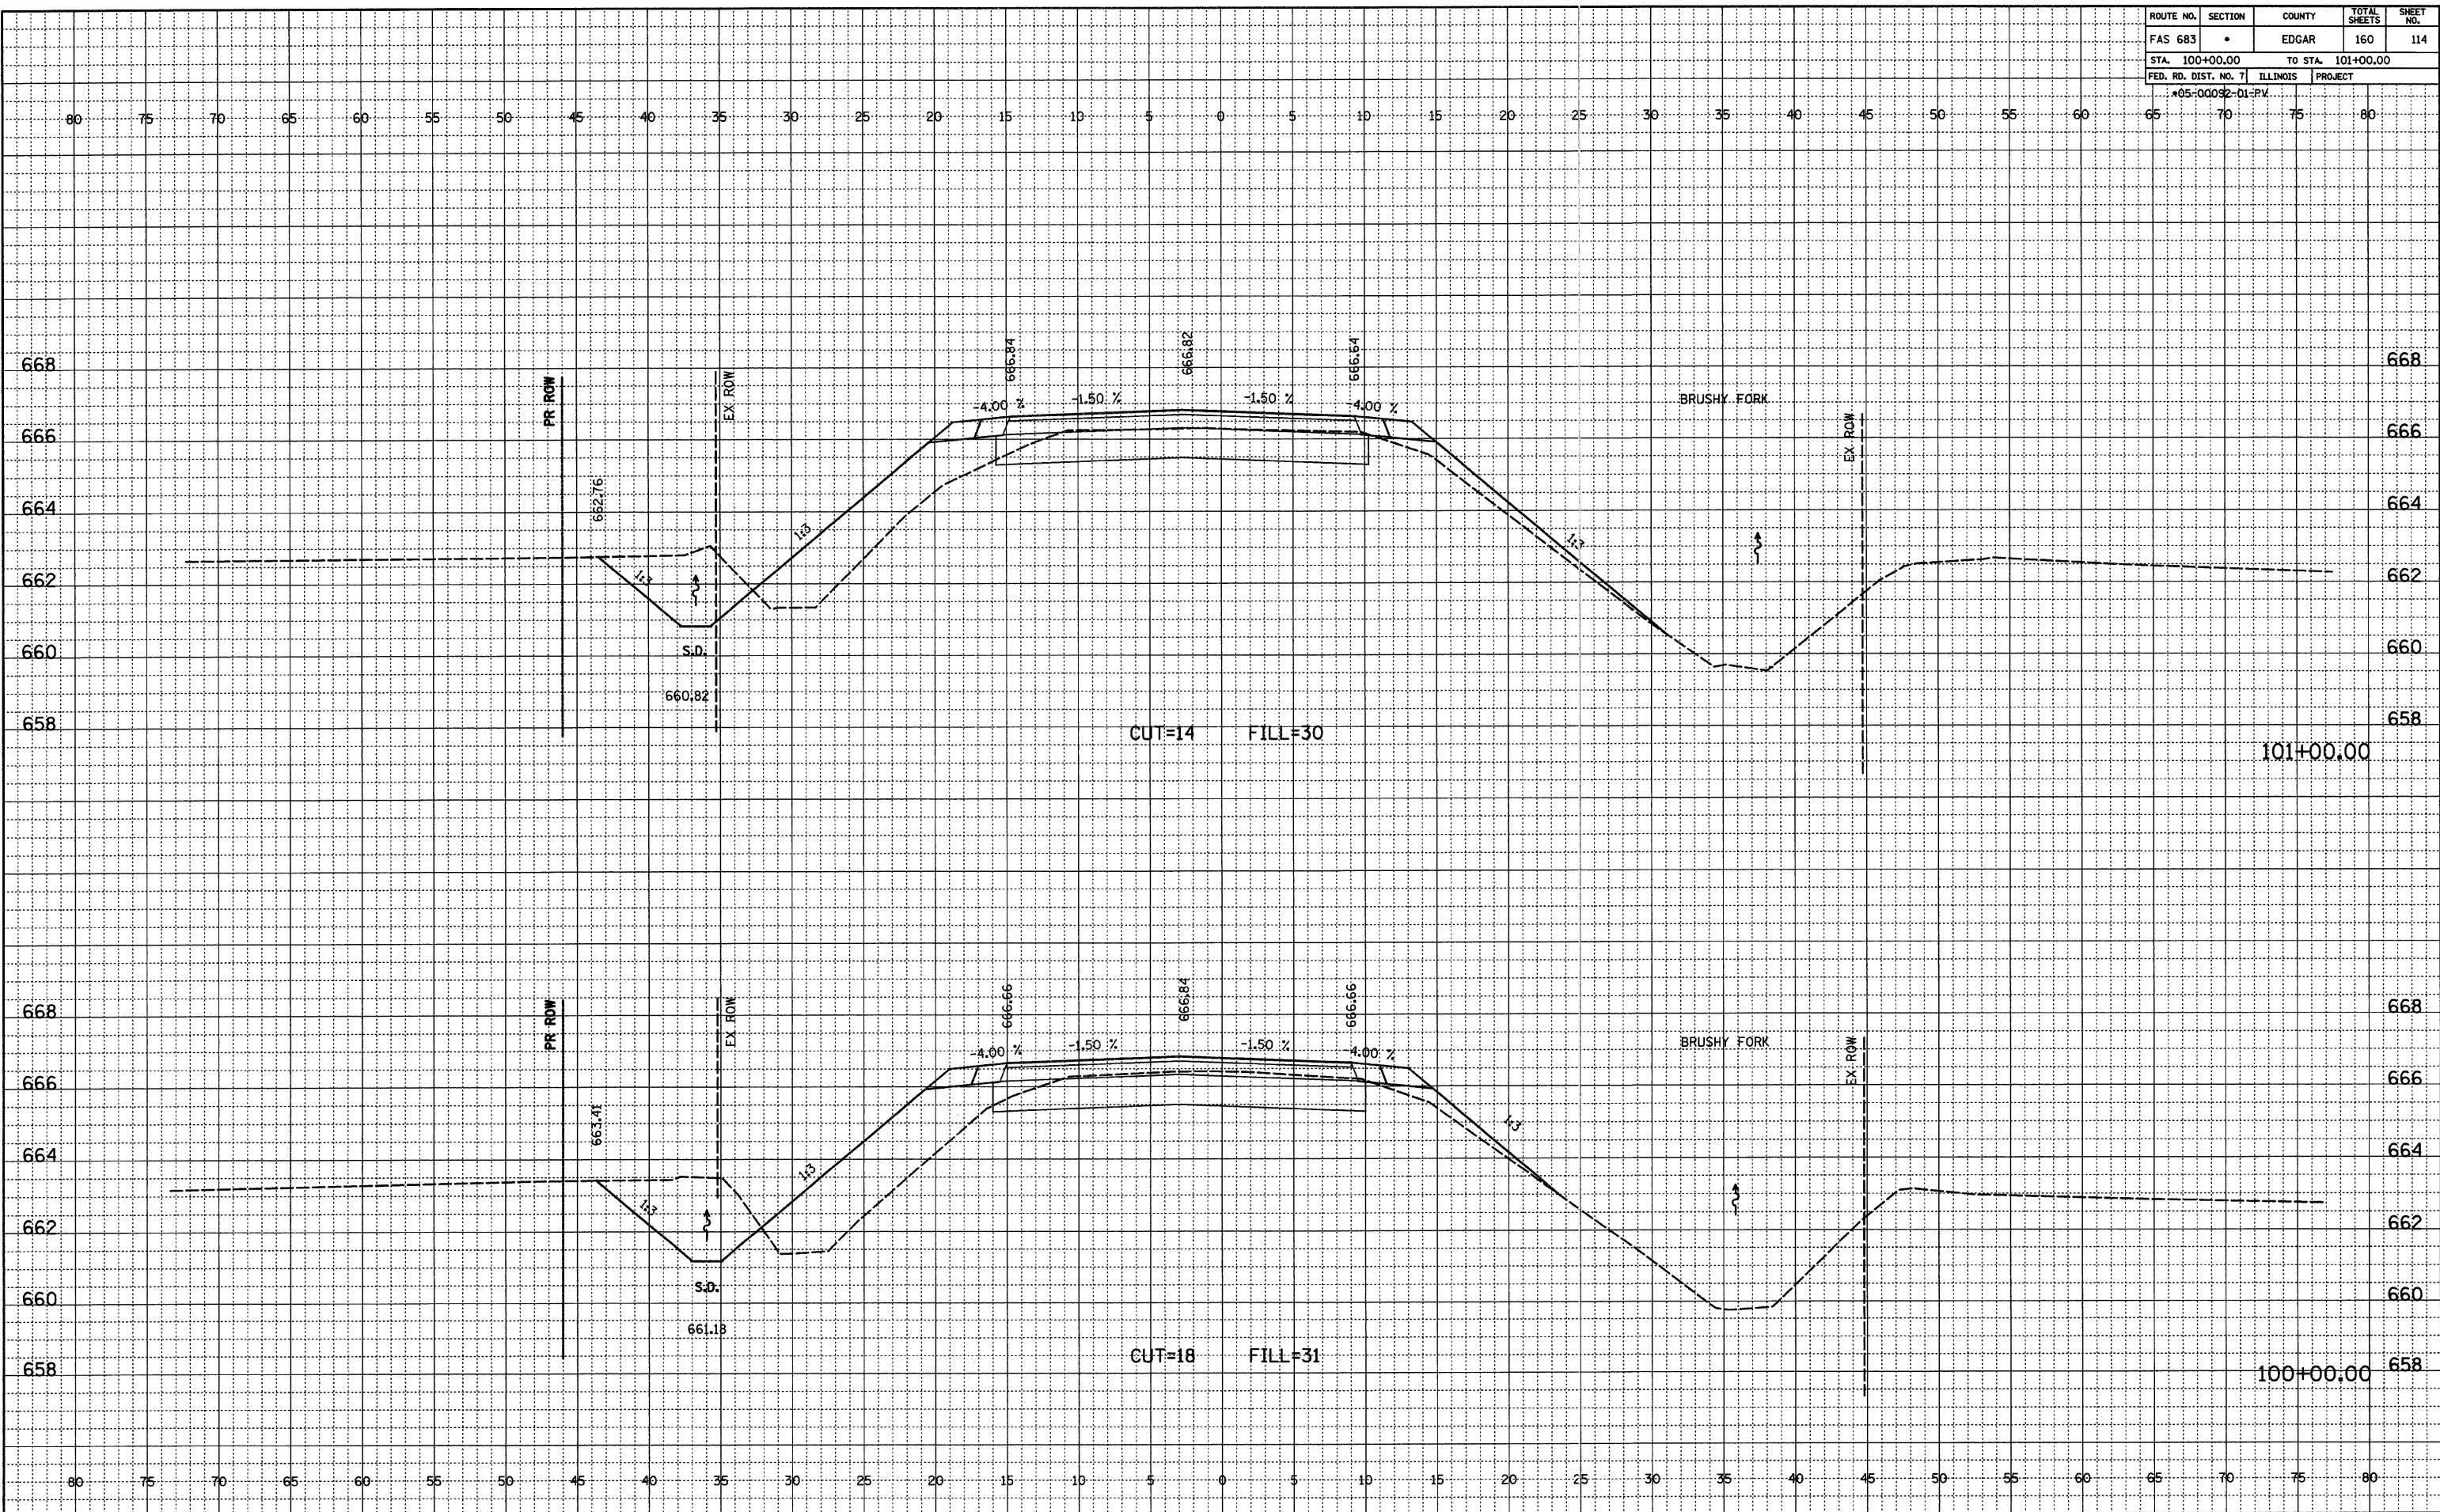

FINAL SURVEYED
NOTEBOOK ALIGNMENT CHECKED
RT. OF WAY CHECKED
NO.

ORIGINAL SURVEYED
NOTEBOOK GRADES CHECKED
B.M.'S NOTED
NO. STRUCTURE NOTATIONS OK'D