


ROUTE NO.	SECTION	COUNTY	TOTAL SHEETS	SHEET NO.
FAS 683	*	EDGAR	160	118
STA. 106+00.00		TO STA. 107+00.00		
FED. RD. DIST. NO. 7		ILLINOIS PROJECT		
*05-00092-01-PV				

FINAL	CHECKED	DATE
NO.	BY	

ORIGINAL	CHECKED	DATE
NO.	BY	

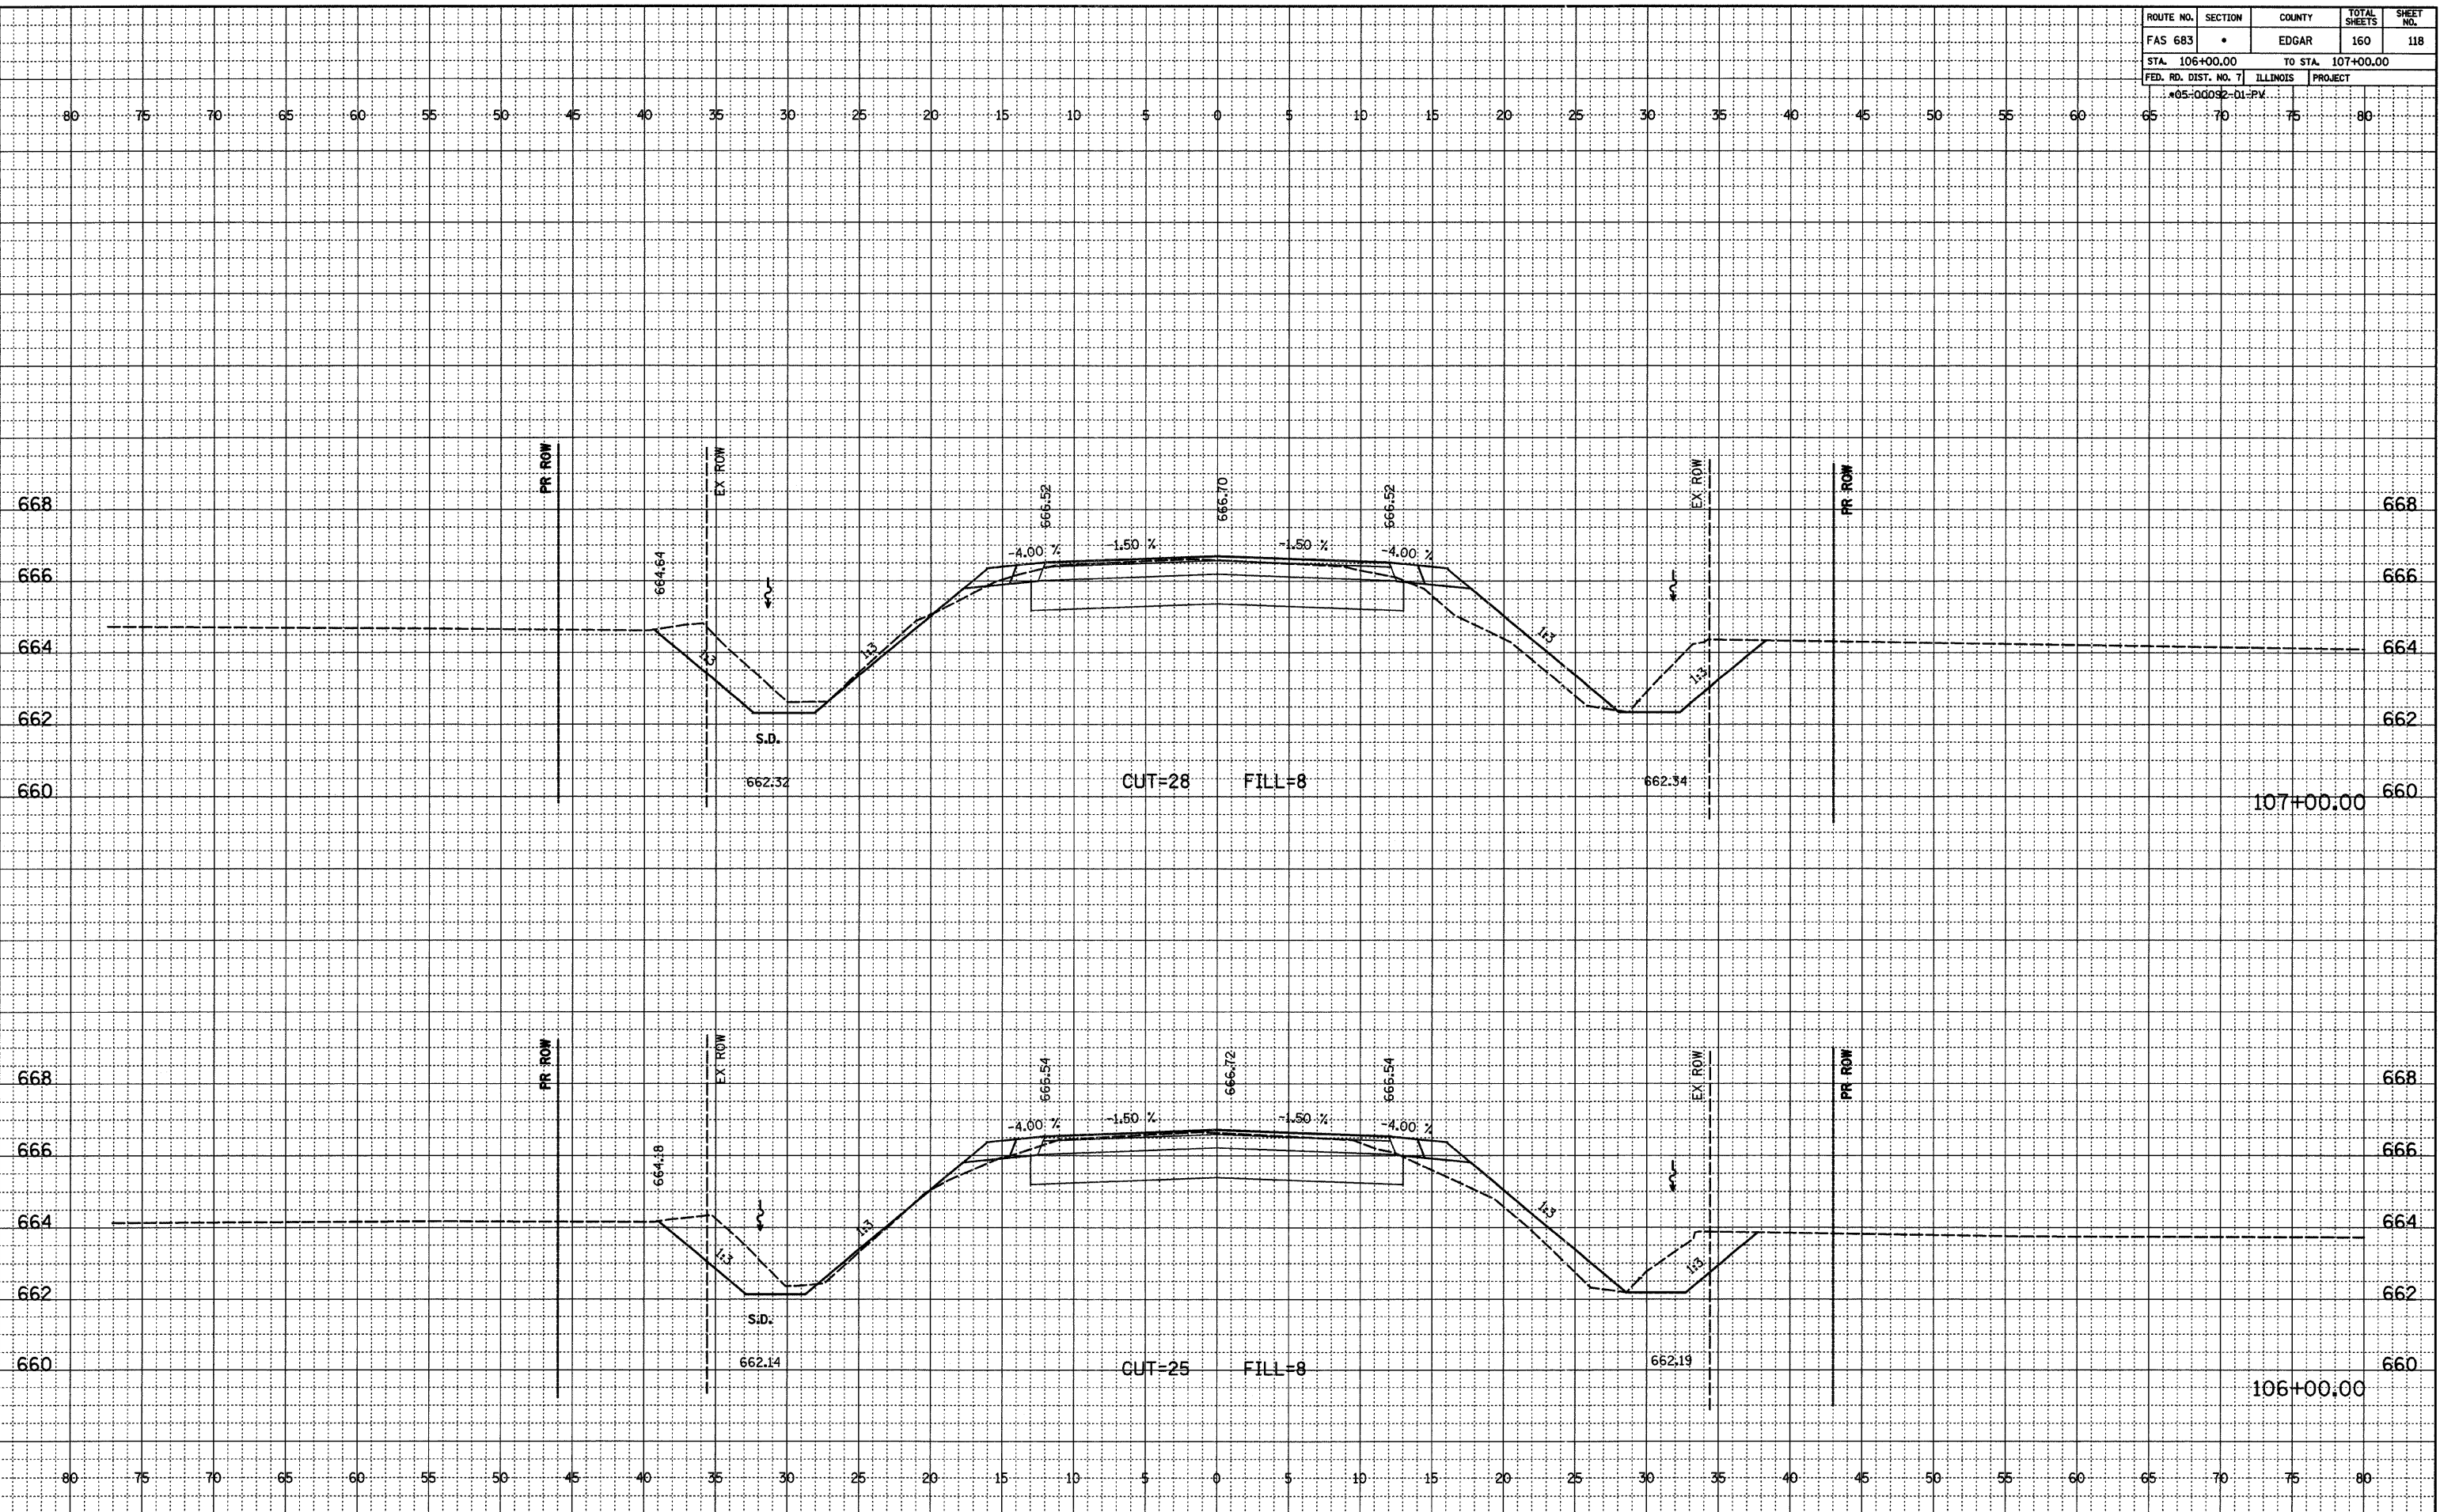

SHILOH ROAD (CH 11)