
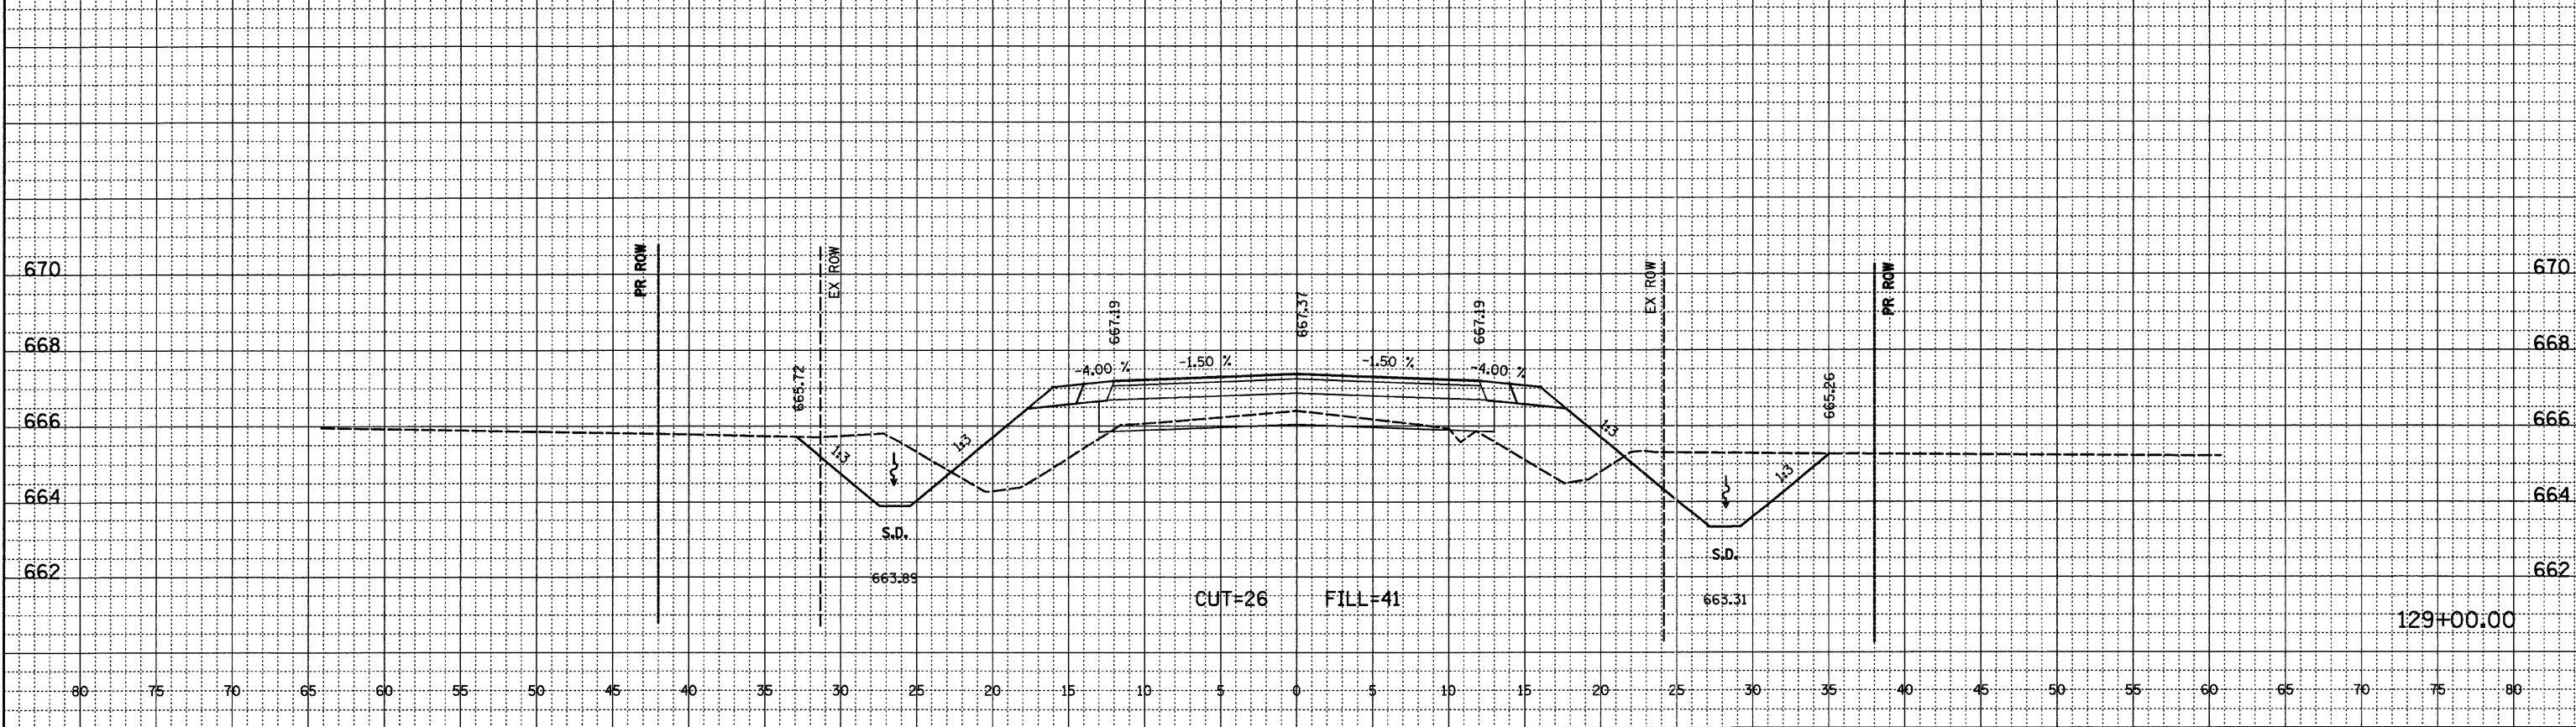


ROUTE NO.	SECTION	COUNTY	TOTAL SHEETS	SHEET NO.
FAS 683	*	EDGAR	160	133
STA. 129+00.00		TO STA. 129+95.00		
FED. RD. DIST. NO. 7		ILLINOIS	PROJECT	
*05-00092-D1-PV				

DATE
BY
NO.
FINAL SURVEYED
NOTEBOOK ADJUSTMENT CHECKED
RT. OF WAY CHECKED

DATE
BY
NO.
ORIGINAL SURVEYED
GRADE'S CHECKED
BM'S NOTED
STRUCTURE NOTATIONS OK'D

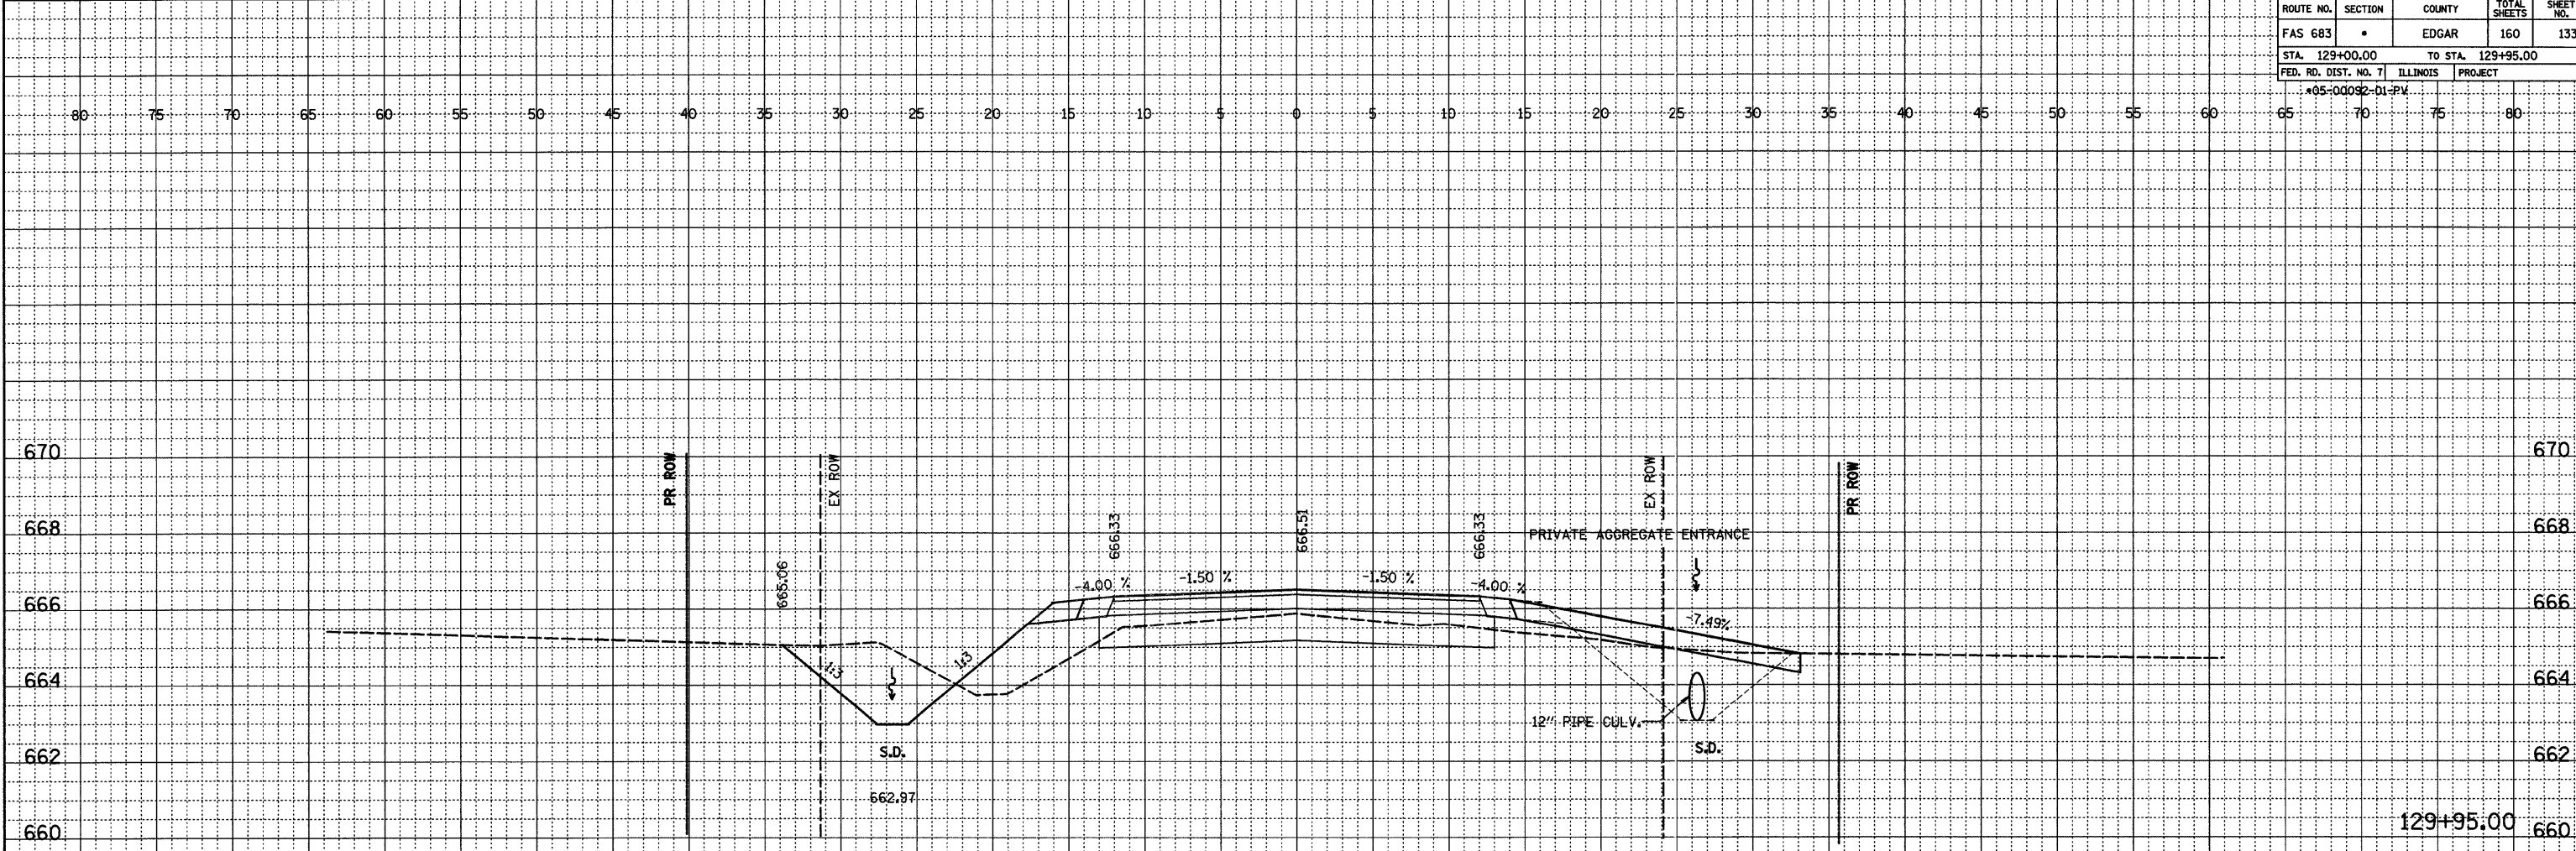

SHILOH ROAD (CH 11)