


ROUTE NO.	SECTION	COUNTY	TOTAL SHEETS	SHEET NO.
FAS 683	*	EDGAR	160	153
STA. 311+14.60		TO STA. 312+00.00		
FED. RD. DIST. NO. 7		ILLINOIS PROJECT		
*05-00092-D1-PK				

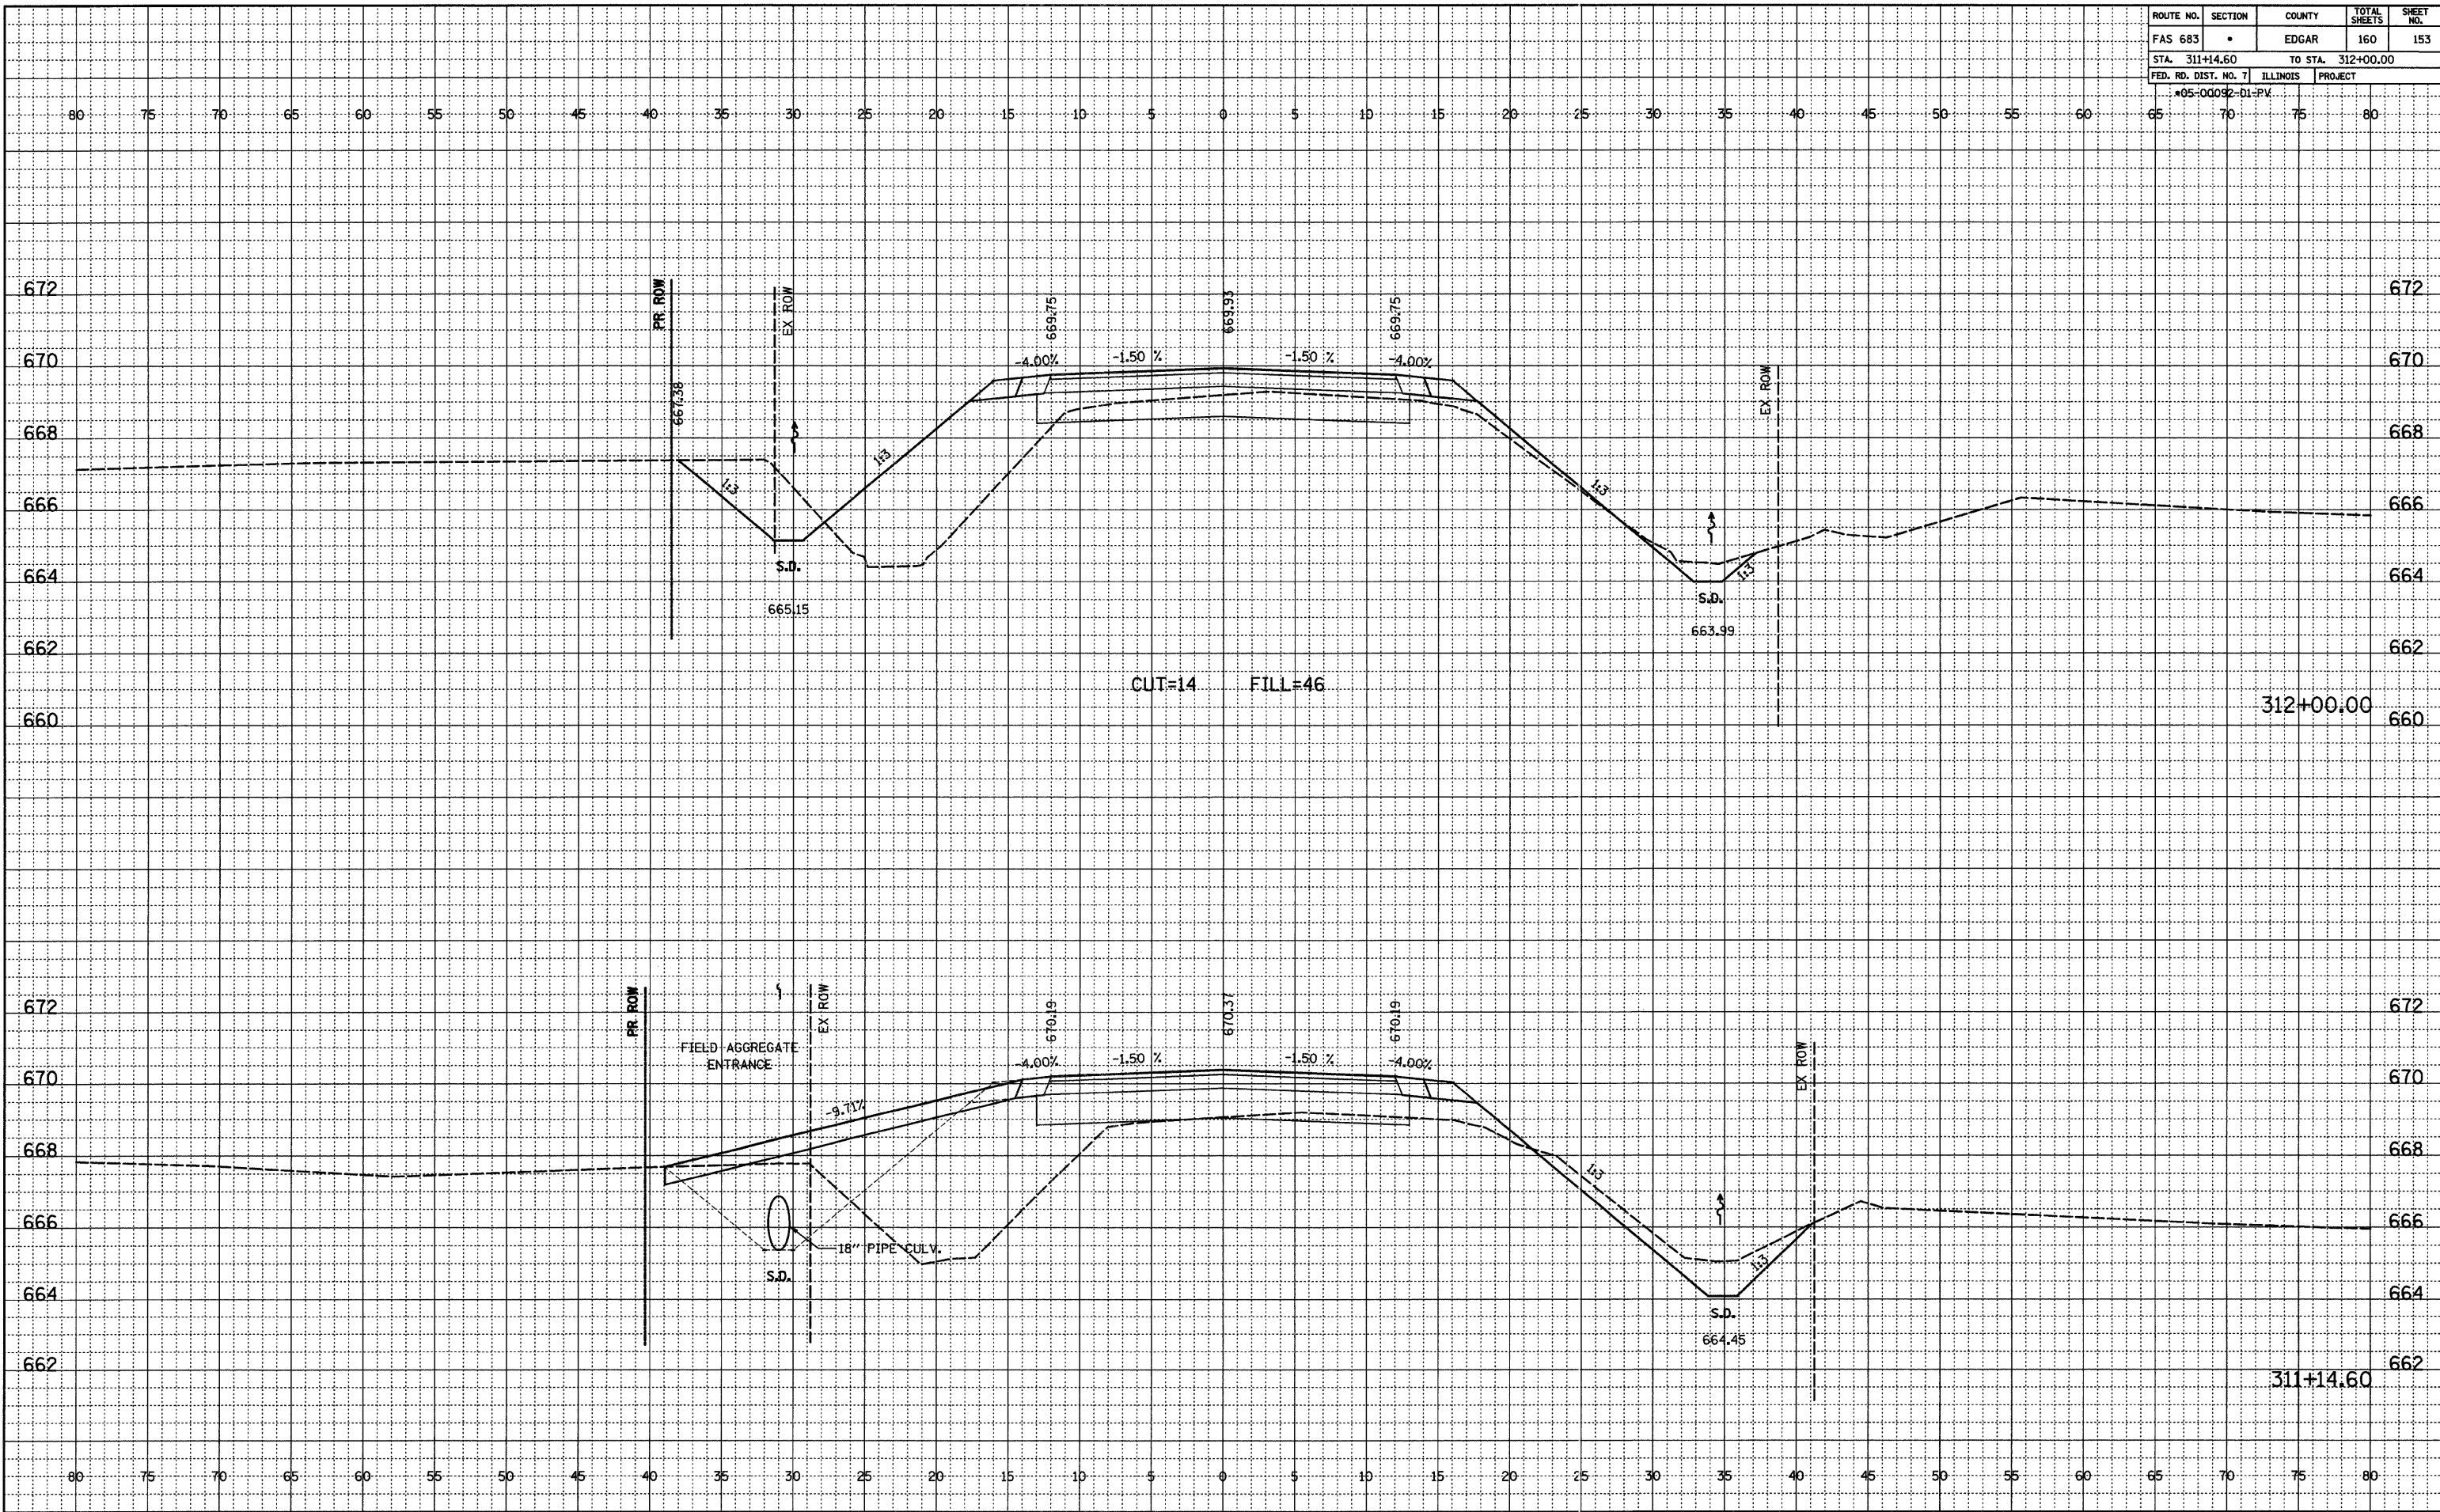

FINAL SURVEYED PLANNED CHECKED
 NOTEDBOOK NO. OF WAY CHECKED
 BY DATE

ORIGINAL SURVEYED PLANNED CHECKED
 NOTEDBOOK NO. OF WAY CHECKED
 BY DATE