
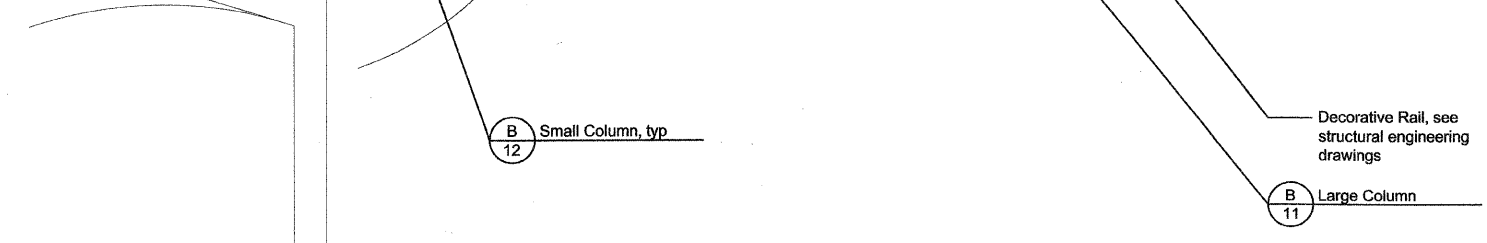
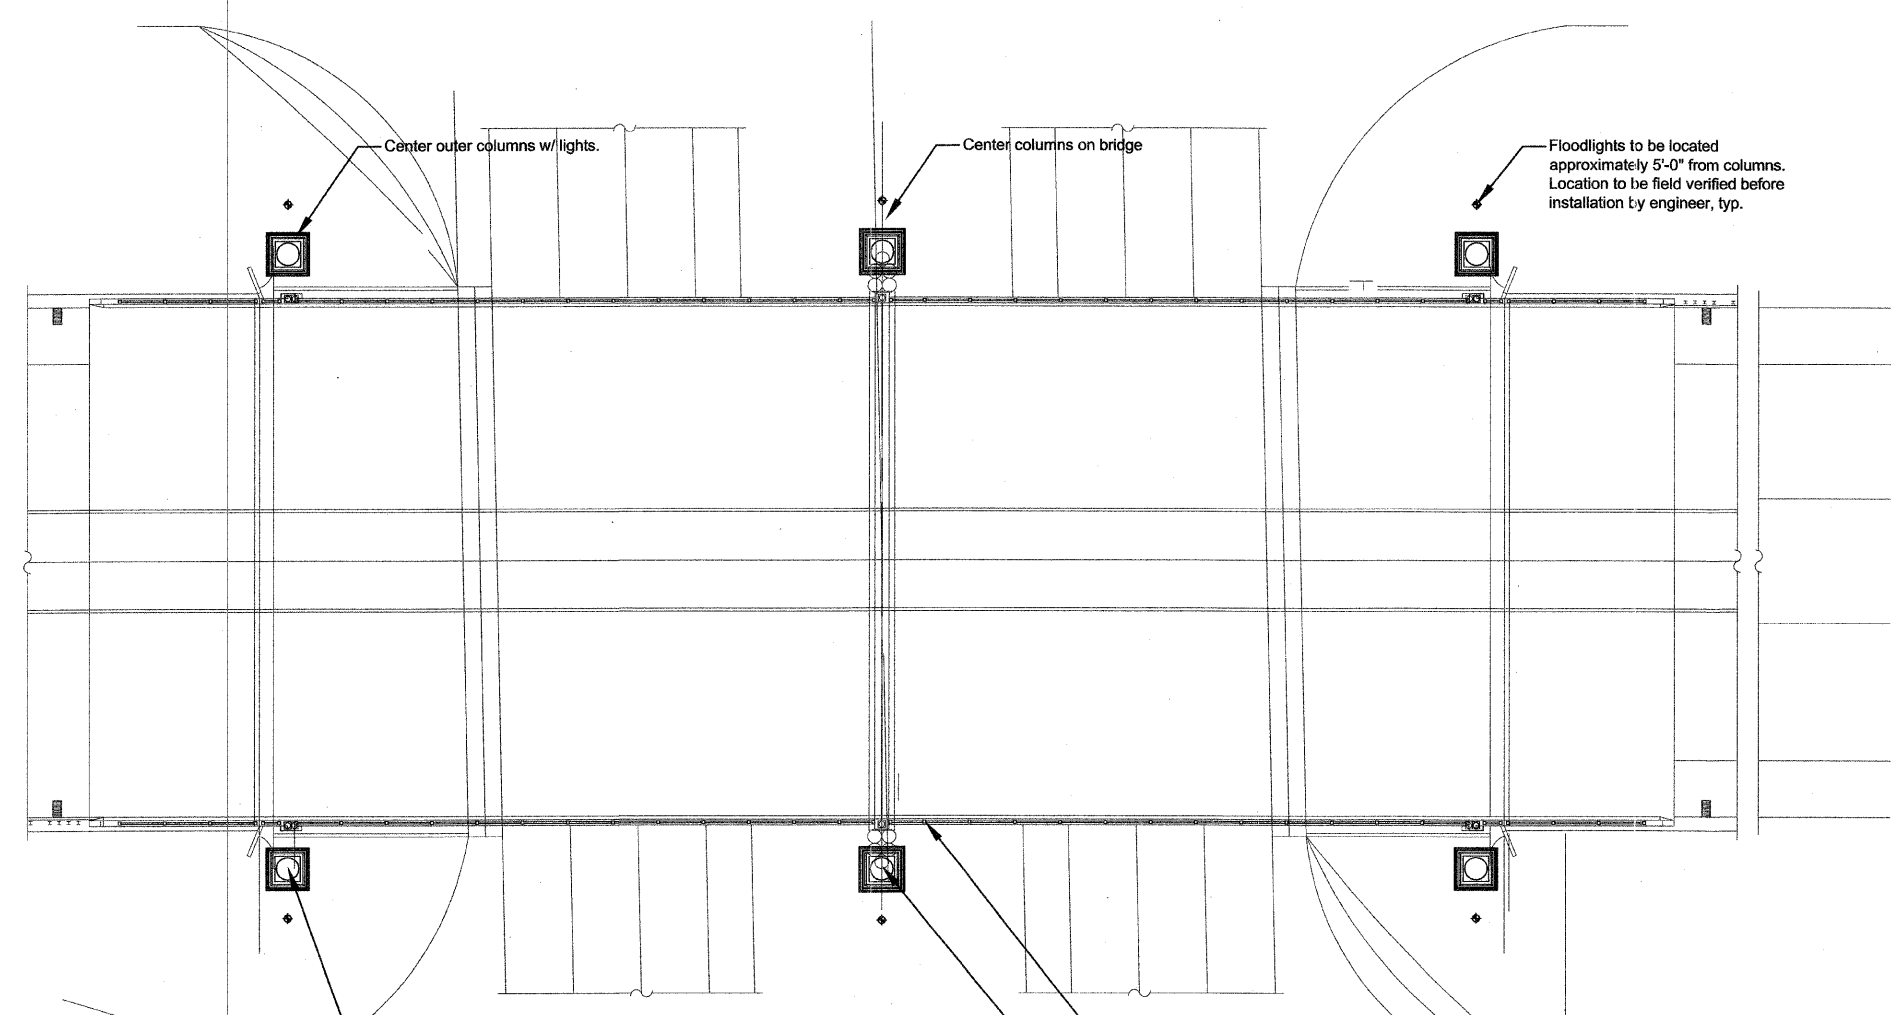


F.A.I. RTE.	SECTION	COUNTY	TOTAL SHEETS	SHEET NO.
57	00-00374-03-LS	Champaign	21	10
STA.		TO STA.		
FED. ROAD DIST. NO. 7	ILLINOIS	FED. AID PROJECT		
CONTRACT NO. 91382				

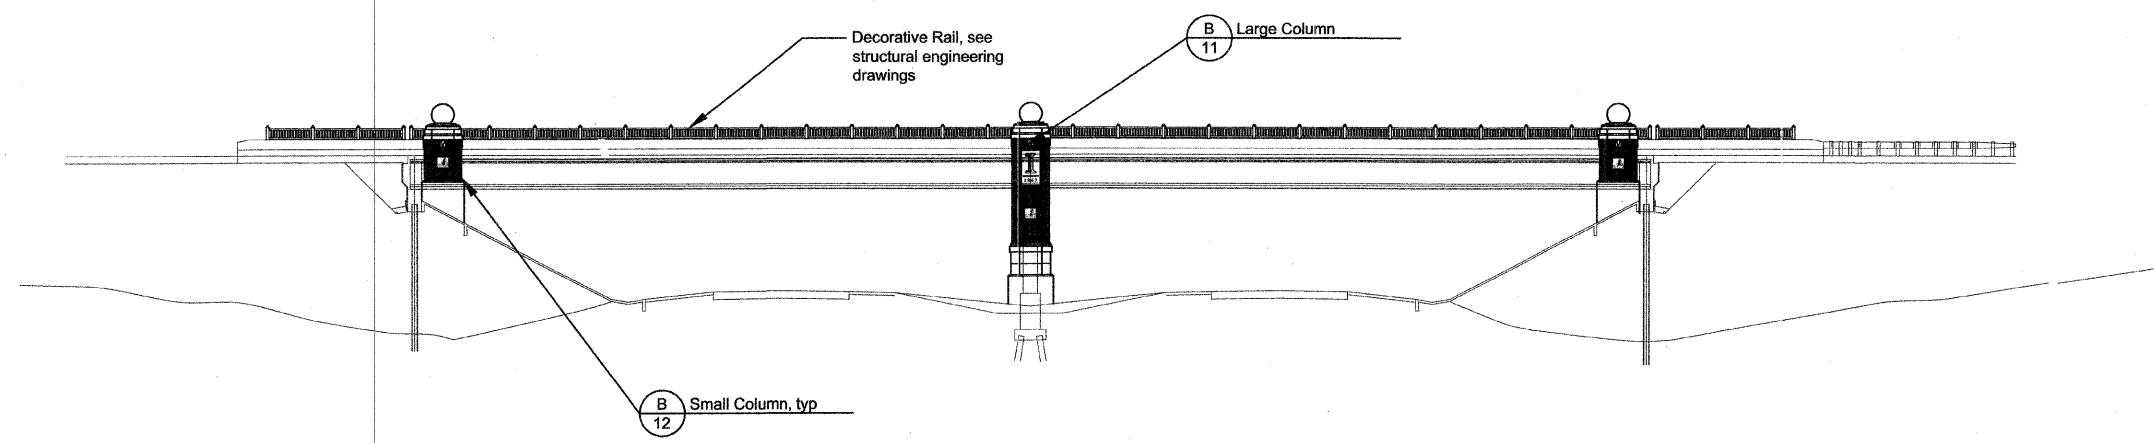

REVISIONS	
NAME	DATE

ILLINOIS DEPARTMENT OF TRANSPORTATION

**MATERIALS PLAN**

SCALE: 1/16" = 1'-0"

DATE 06/15/07

DRAWN BY: JMN

CHECKED BY: MEU