



F.A.I. RTE:	SECTION	COUNTY	TOTAL SHEETS	SHEET NO.
57	00-00374-03-LS	Champaign	21	11
STA.	TO STA.			
FED. ROAD DIST. NO. 7	ILLINOIS	FED. AID PROJECT		
CONTRACT NO. 91362				


Note: Brick & precast colors to match University of Illinois standards

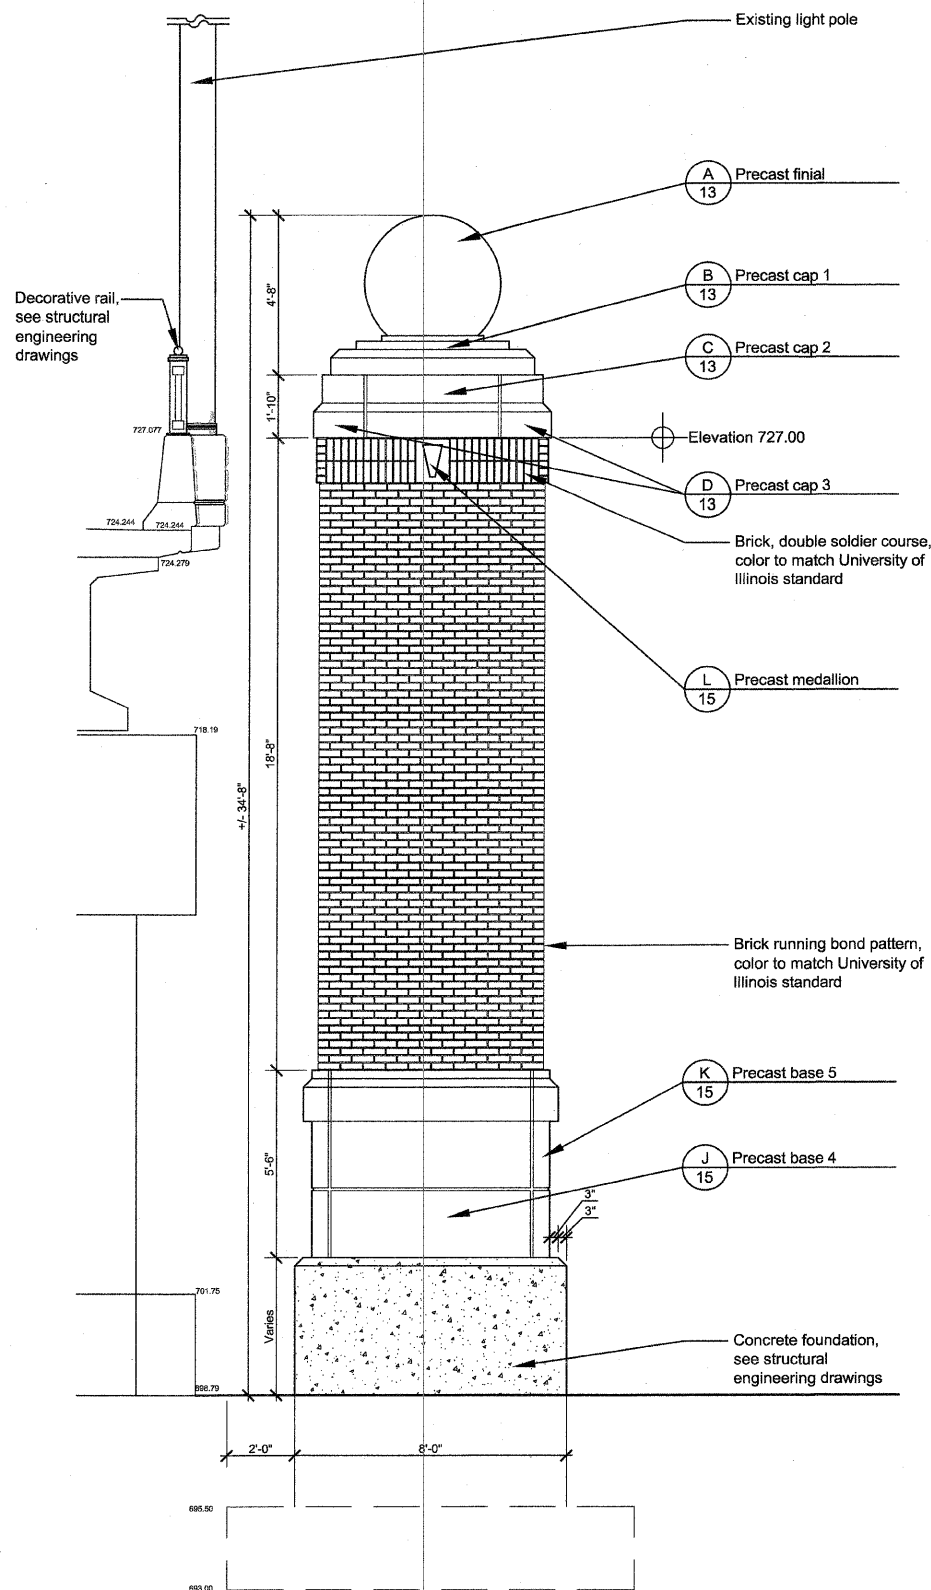

A Large Column- Side Elevation d-largecolumn-elev.dwg
3/8" = 1'-0"

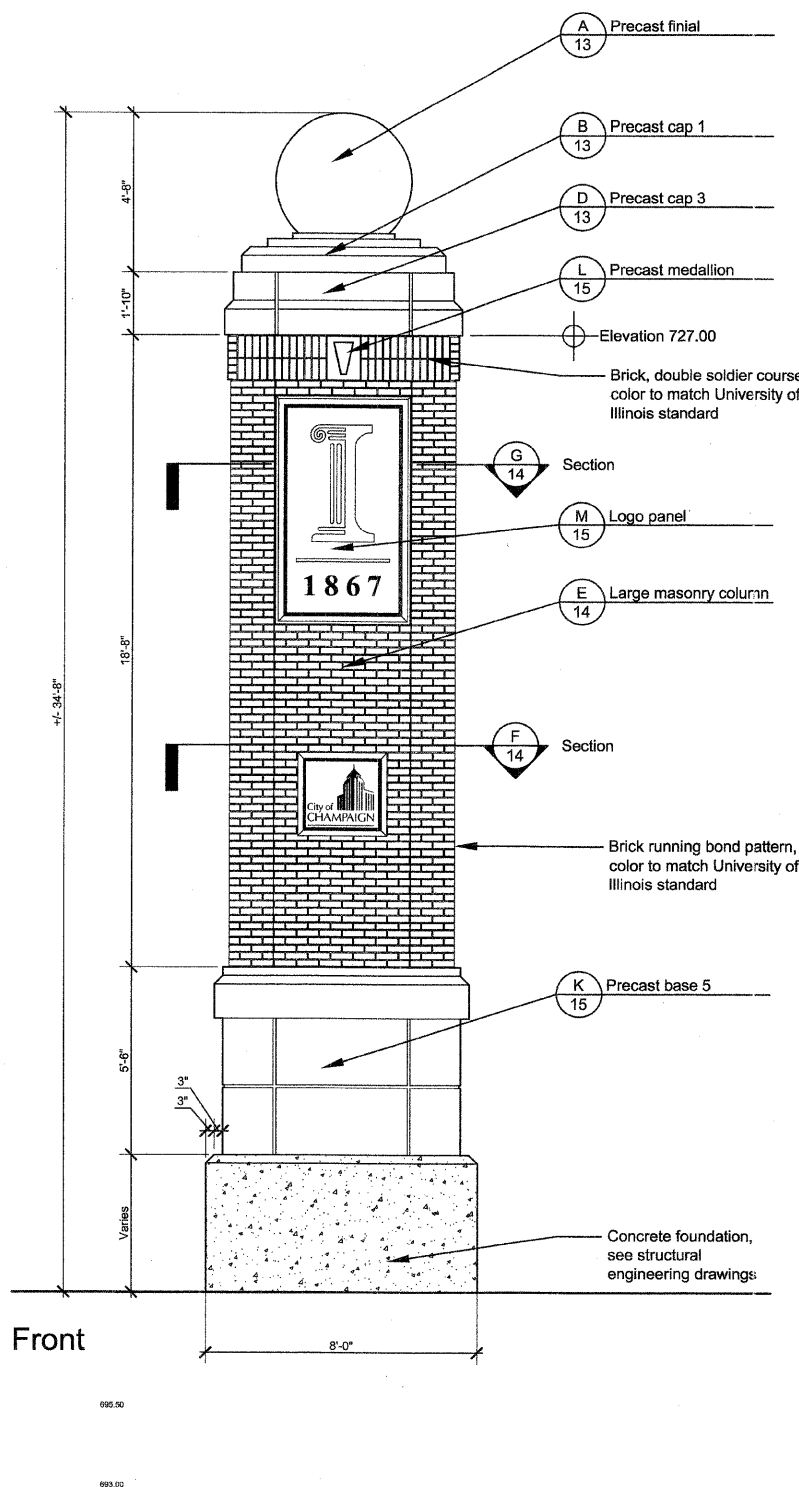

B Large Column- Front and Back Elevations d-lg-col-side-elv.dwg
3/8" = 1'-0"

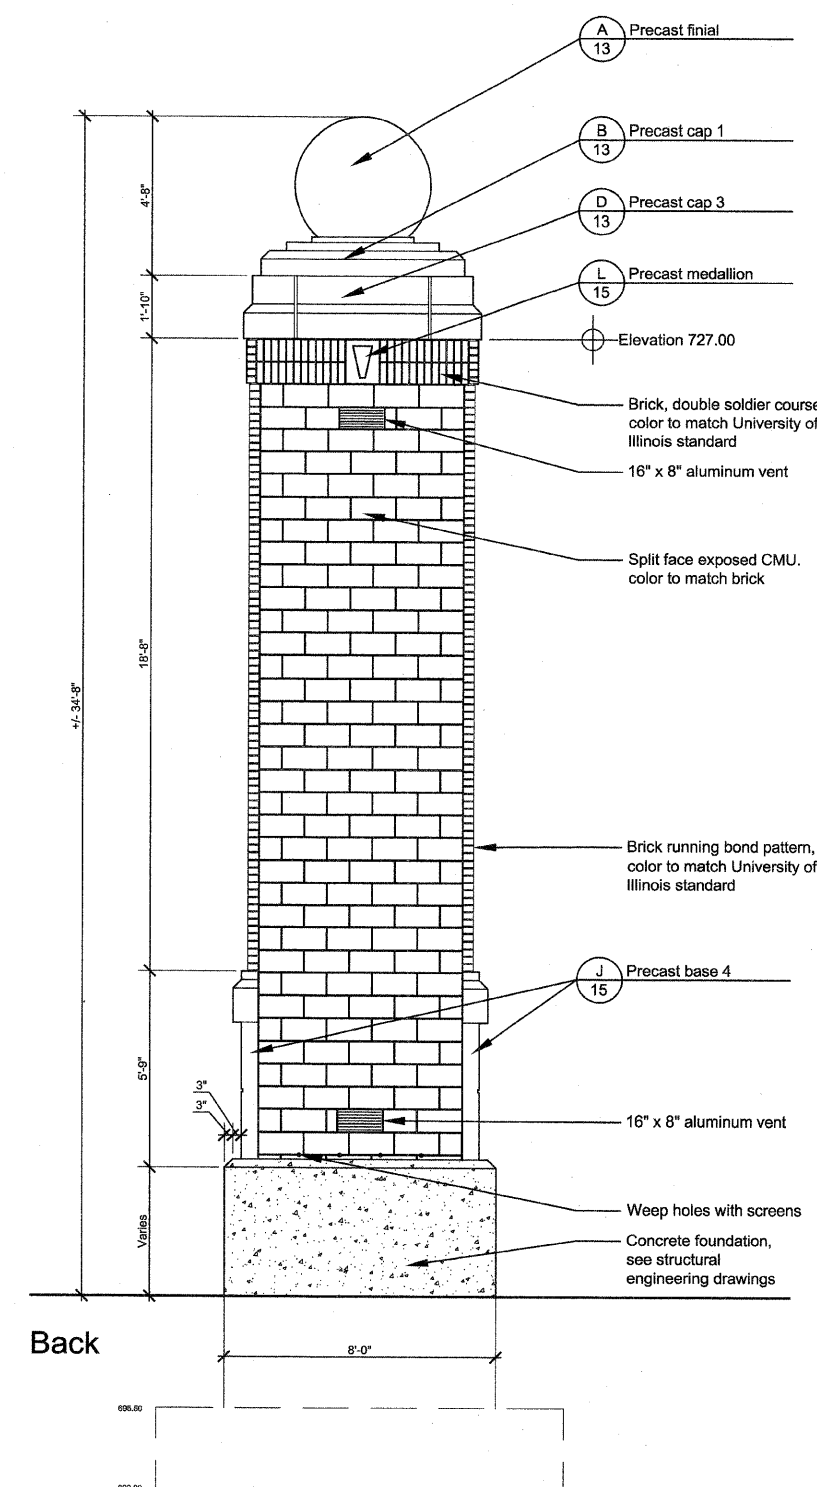

REVISIONS	
NAME	DATE

ILLINOIS DEPARTMENT OF TRANSPORTATION
LARGE COLUMN DETAILS

SCALE: AS NOTED
DATE: 06/15/07
DRAWN BY: JMN
CHECKED BY: MEU