




E Large Masonry Column Elevation d-lgcol-ctr
3/4" = 1'-0"

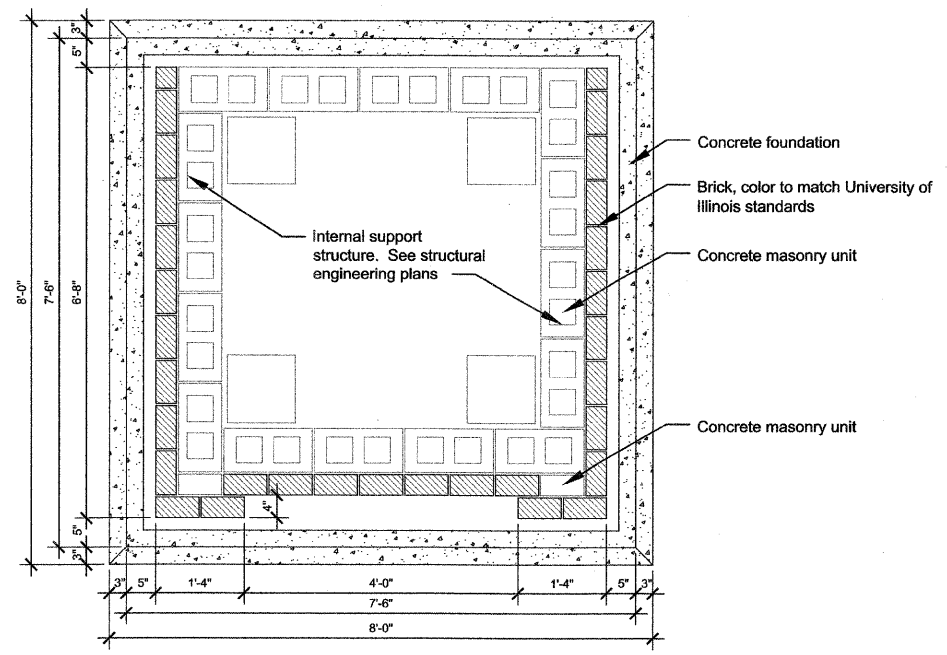


F Large Column- Plan View Section d-largecolumn-plan
3/4" = 1'-0"

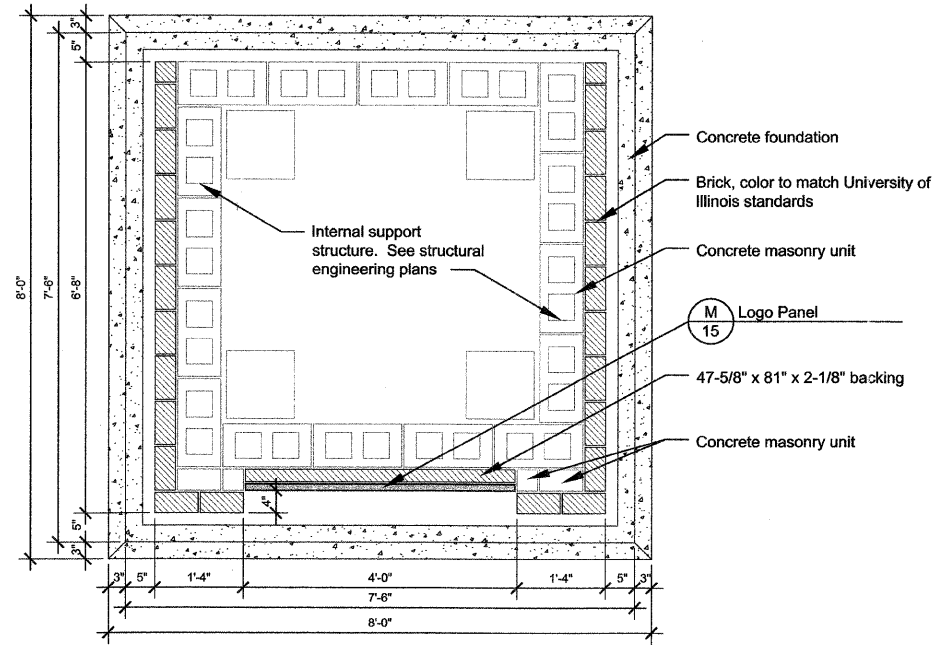

G Large Column w/ Logo- Plan View Section d-largecolumn-plan-logo
3/4" = 1'-0"

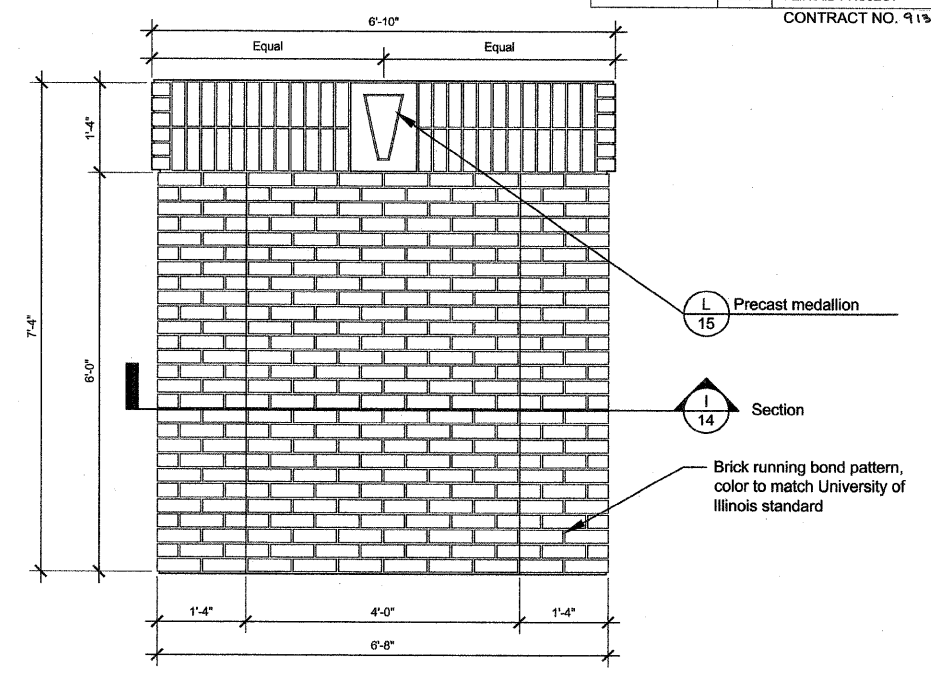

H Small Masonry Column Elevation d-scol-ctr
3/4" = 1'-0"

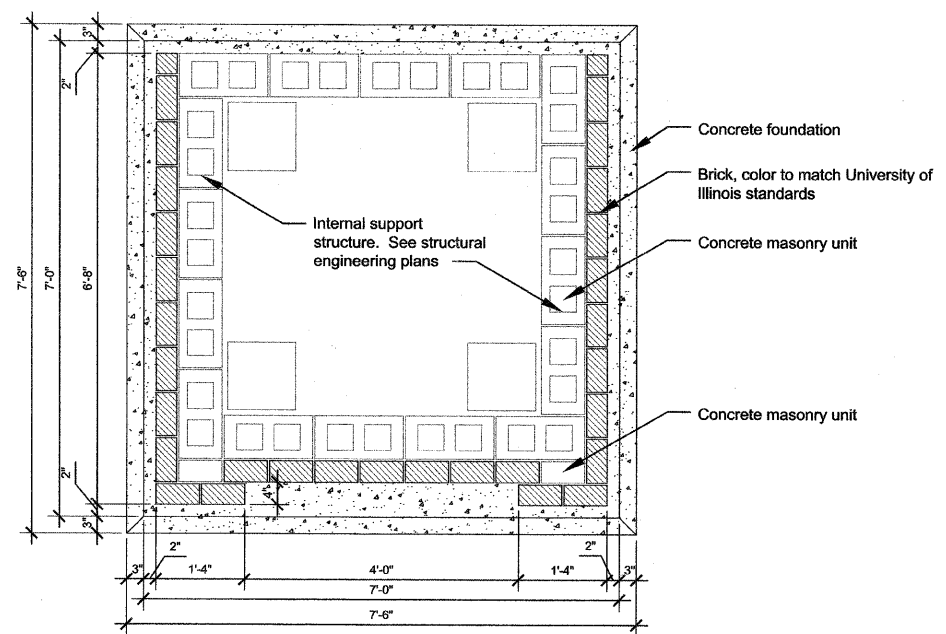

I Small Column- Plan View Section d-smallcolumn-plan
3/4" = 1'-0"

REVISIONS		ILLINOIS DEPARTMENT OF TRANSPORTATION
NAME	DATE	
		COLUMN DETAILS

SCALE: DATE 06/15/07 DRAWN BY: JMN
CHECKED BY: MEU