
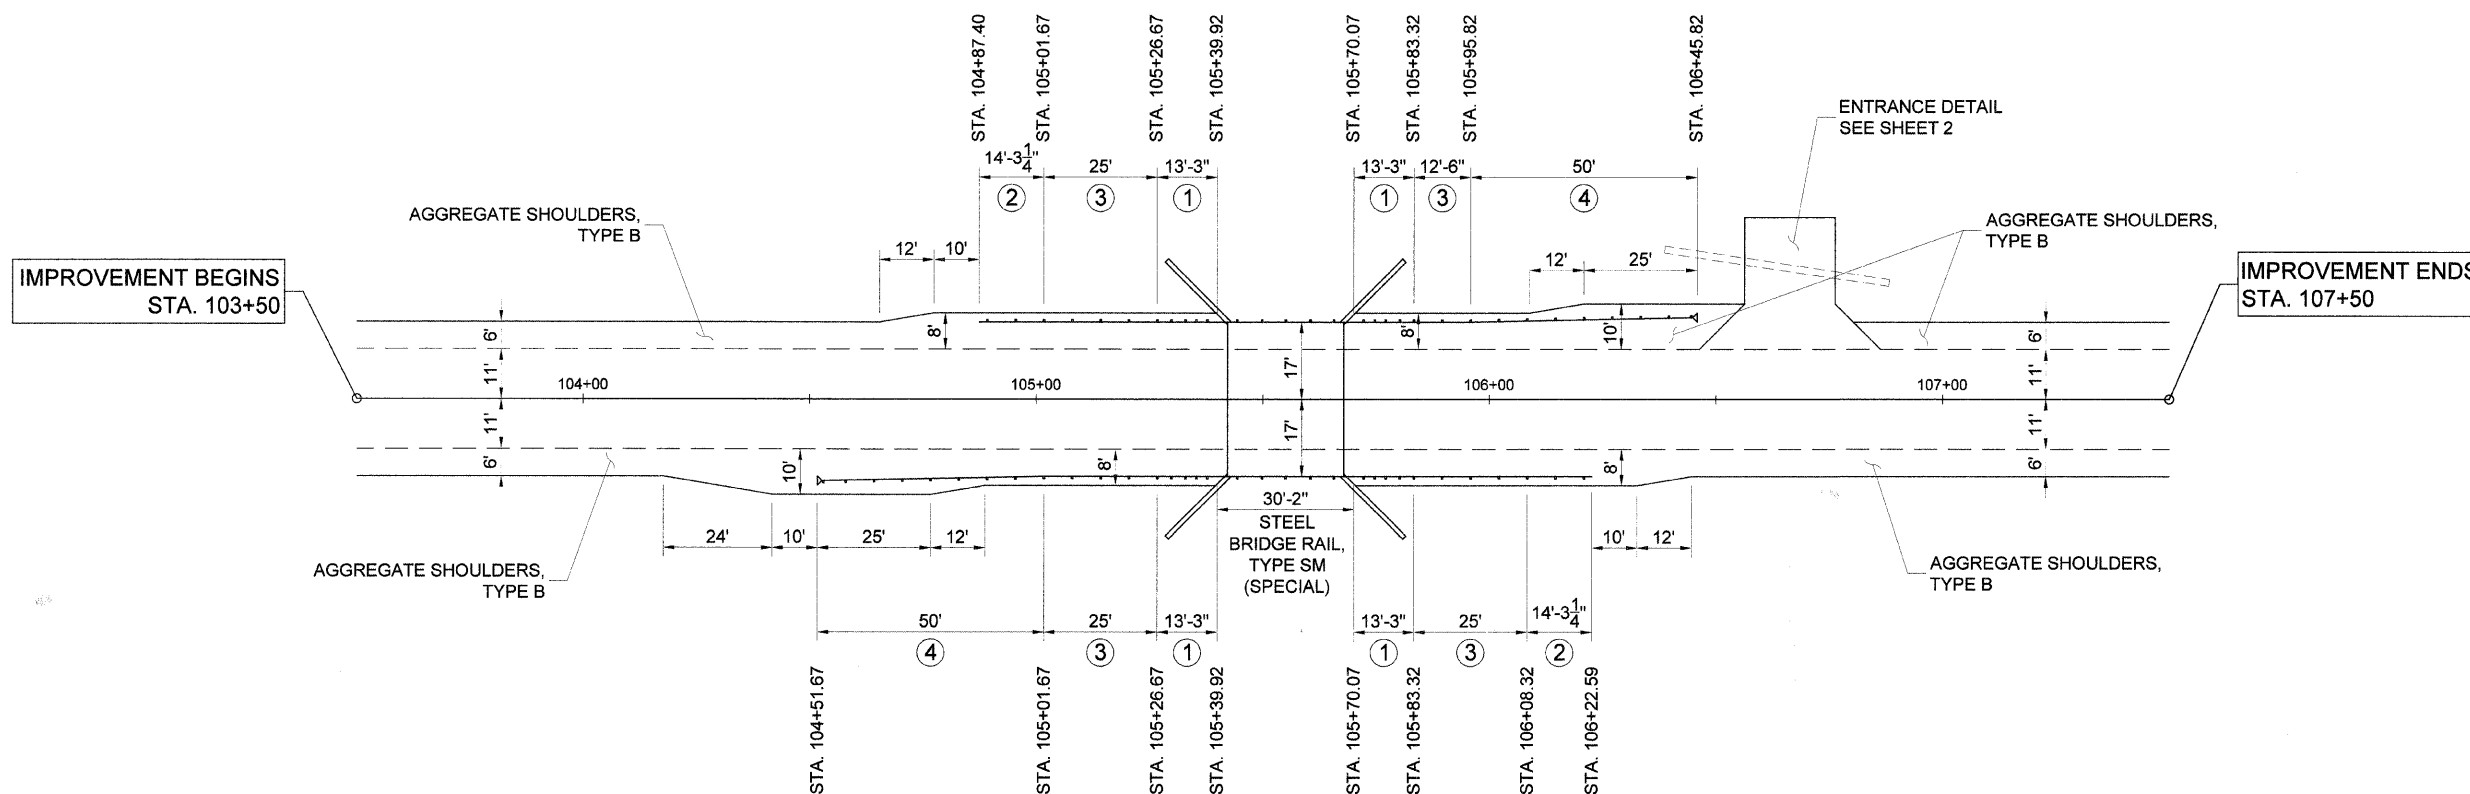


ROUTE NO.	SECTION	COUNTY	TOTAL SHEETS	SHEET NO.
F.A.S. 422 C.H. 24	05-00108-00-BR	HANCOCK	9	4
ROAD DIST.	ILLINOIS CONNABLE ROAD			

CONTRACT NO. : 93449

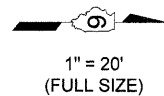

LEGEND

NOTE: ALL DIMENSIONS REFER TO FRONT FACE OF PROPOSED RAILING.

- ① TRAFFIC BARRIER TERMINAL, TYPE 5A
- ② TRAFFIC BARRIER TERMINAL, TYPE 2
- ③ STEEL PLATE BEAM GUARDRAIL, TYPE A
- ④ TRAFFIC BARRIER TERMINAL, TYPE 1, SPECIAL (TANGENT)

SHOULDER AND GUARDRAIL DETAIL

TRAFFIC BARRIER TERMINAL, TYPE 1, SPECIAL (TANGENT)

18' RT. STA. 104+51.67 TO 17' RT. STA. 105+01.67 = 1 EACH
 17' LT. STA. 105+95.82 TO 18' LT. STA. 106+45.82 = 1 EACH
 TOTAL = 2 EACH

STEEL PLATE BEAM GUARDRAIL, TYPE A

17' LT. STA. 105+01.67 TO 17' LT. STA. 105+26.67 = 25 FOOT
 17' RT. STA. 105+01.67 TO 17' RT. STA. 105+26.67 = 25 FOOT
 17' LT. STA. 105+83.32 TO 17' LT. STA. 105+95.82 = 12.5 FOOT
 17' RT. STA. 105+83.32 TO 17' RT. STA. 106+08.32 = 25 FOOT
 TOTAL = 87.5 FOOT

TRAFFIC BARRIER TERMINAL, TYPE 5A

17' LT. STA. 105+26.67 TO 17' LT. STA. 105+39.92 = 1 EACH
 17' RT. STA. 105+26.67 TO 17' RT. STA. 105+39.92 = 1 EACH
 17' LT. STA. 105+70.07 TO 17' LT. STA. 105+83.32 = 1 EACH
 17' RT. STA. 105+70.07 TO 17' RT. STA. 105+83.32 = 1 EACH
 TOTAL = 4 EACH

TRAFFIC BARRIER TERMINAL, TYPE 2

17' LT. STA. 104+87.40 TO 17' LT. STA. 105+01.67 = 1 EACH
 17' RT. STA. 106+08.32 TO 17' RT. STA. 106+22.59 = 1 EACH
 TOTAL = 2 EACH

SHOULDER AND GUARDRAIL DETAILS

SECTION 00-00108-00-BR
 C.H. 24 (F.A.S. 422)
 HANCOCK COUNTY
 STA. 105+55 - STRUCTURE NO. 034-3249