
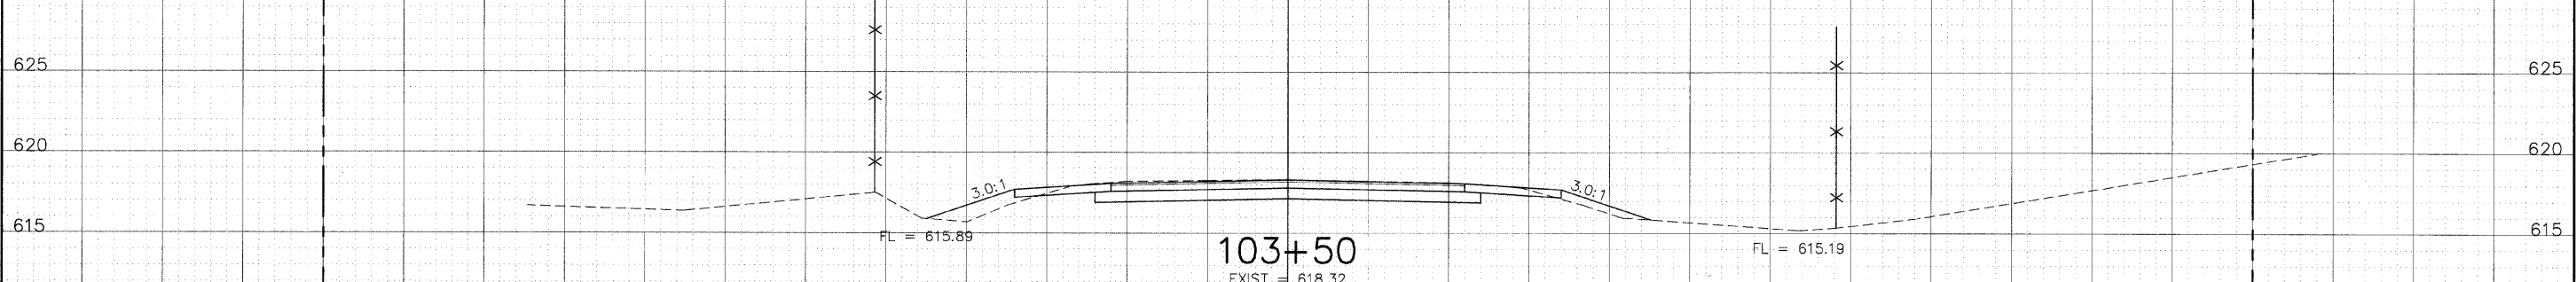
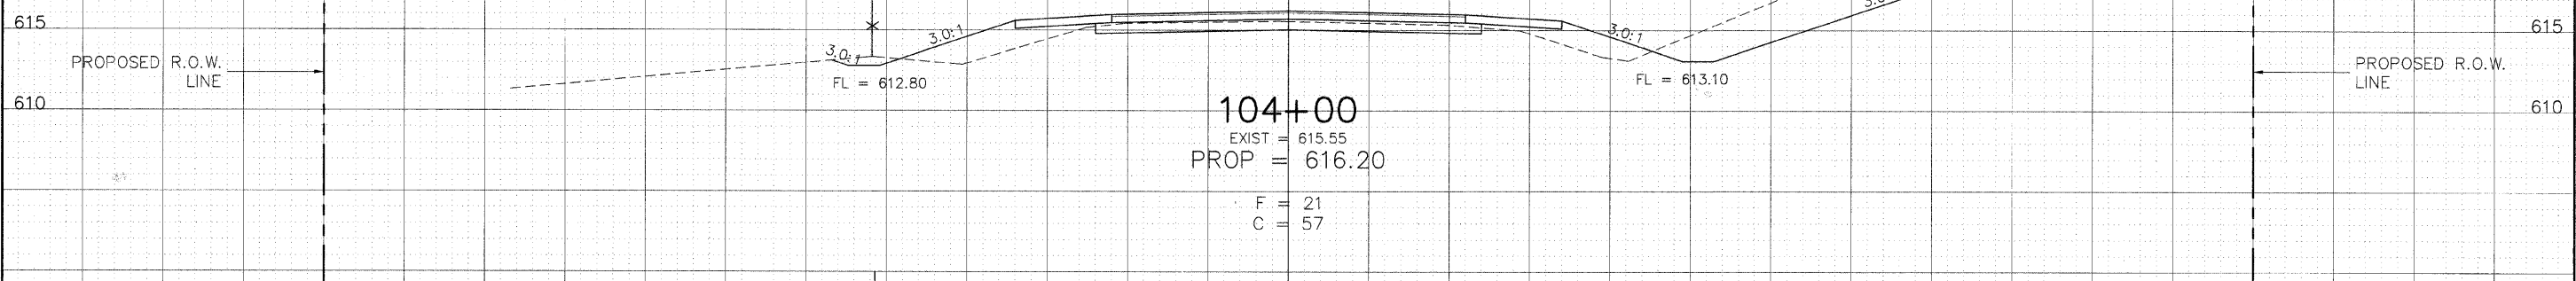
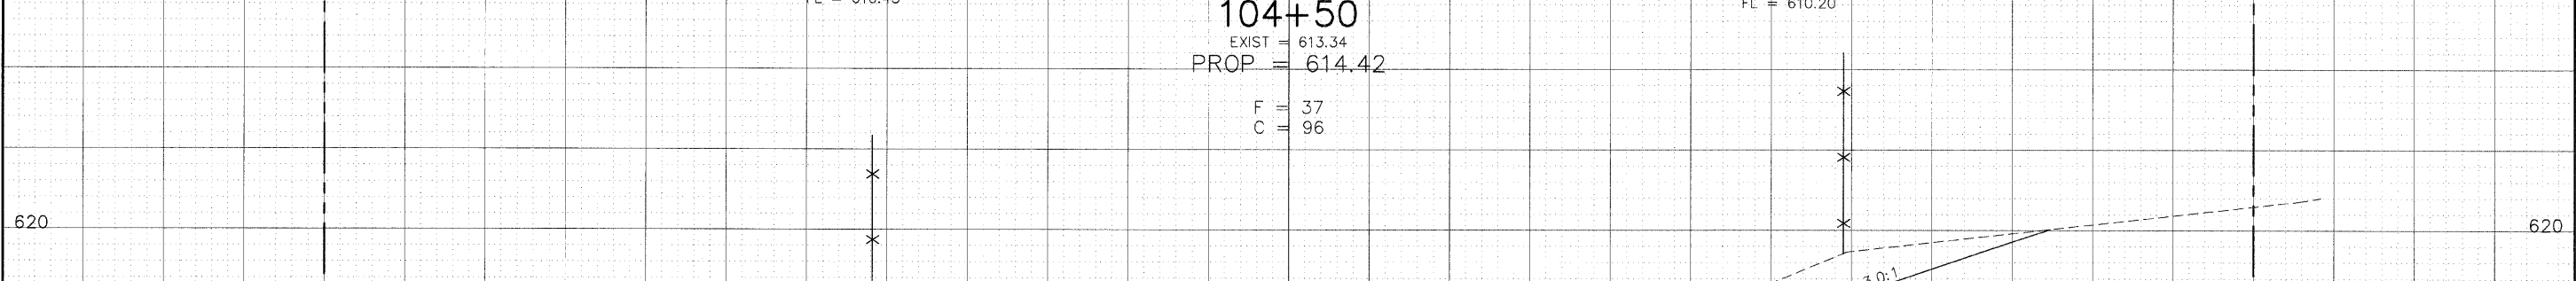


75 70 65 60 55 50 45 40 35 30 25 20 15 10 5 0 5 10 15 20 25 30 35 40 45 50 55

ROUTE NO. F.A.S. 423 C.H. 15	SECTION 97- 00100- 00-RS	COUNTY HANCOCK	TOTAL SHEETS 9	SHEET NO. 7
ROAD DIST.		ILLINOIS	POWELLTON ROAD	

CONTRACT NO.: 93449

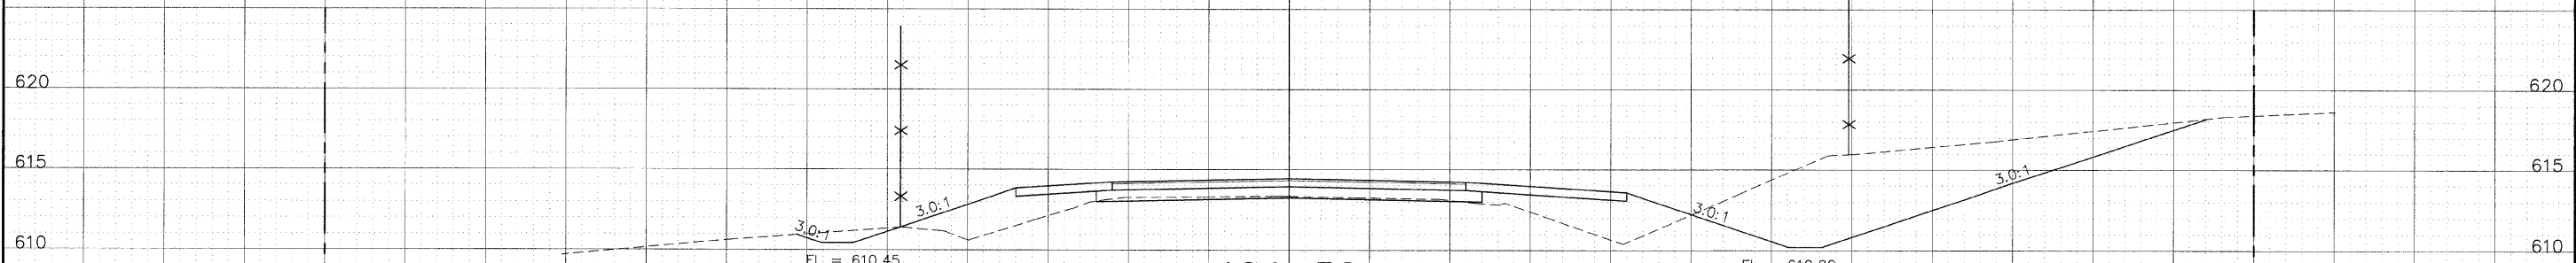

75 70 65 60 55 50 45 40 35 30 25 20 15 10 5 0 5 10 15 20 25 30 35 40 45 50 55 60 65 70 75